


Dreieboring for Undergang.

Pel 19351+0 (Tverlandet st.)

M = 1:100 for høg.

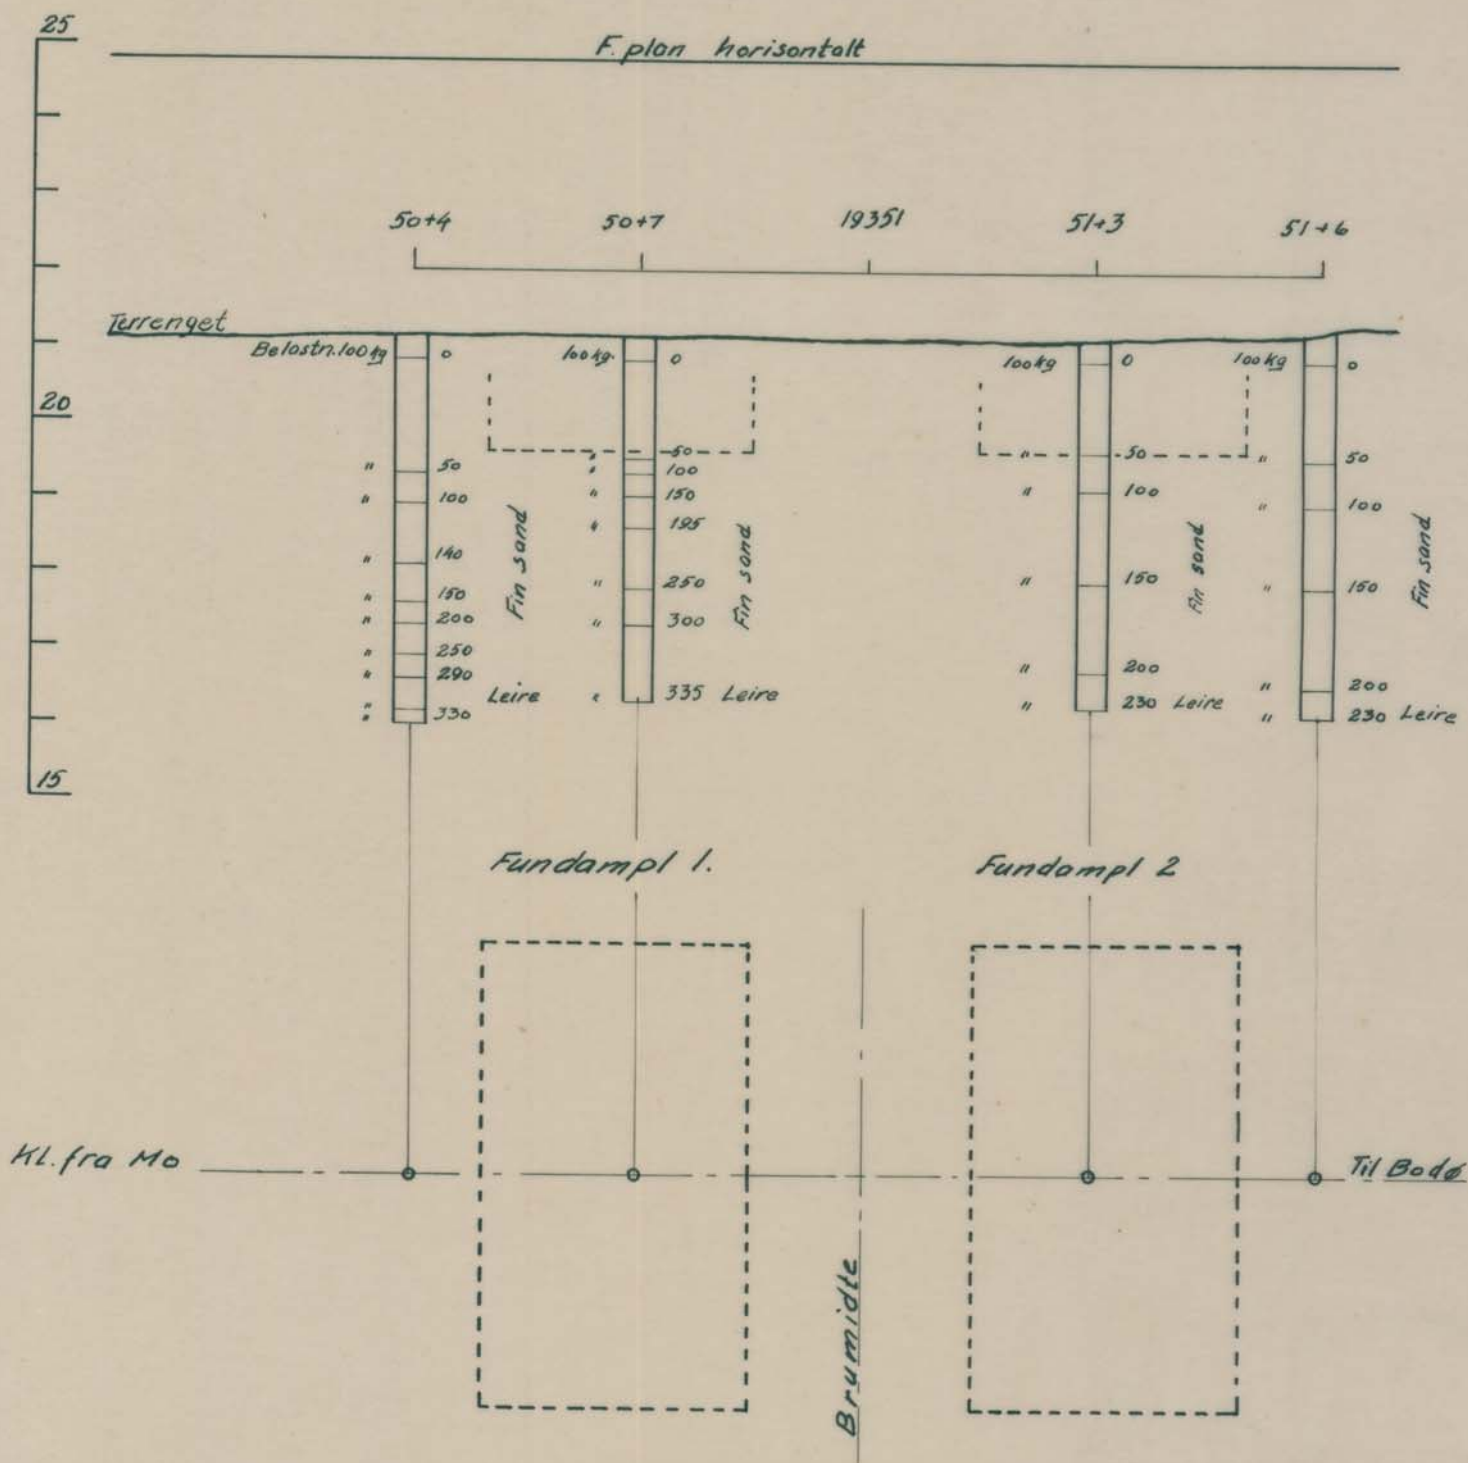

Jernbaneverket

Dokumentnummer:

UB.000609-000

Rev:

000

Dreieboring for Undergang.

Pel 19351+0 (Tverlandet st.)

N.S.B. Nordlandsbanen Mo - Bodø
Mo i Rana / 1949.

overingeniør /

Målestokk
1:100

Boret 1/8-48	J. A.
Tegn. og Trec.	1/48 ab.
Kfr.	J. A.
Aud. ing.	A. I.

Erstetn. for:

MBb.a. 894.

Erstøttet av.