

*NO: A1 IV

1373-1375


Parkveien 55

PARKVEIEN 55

BL 1373.

Skisse av 1ste etg.

1:100.

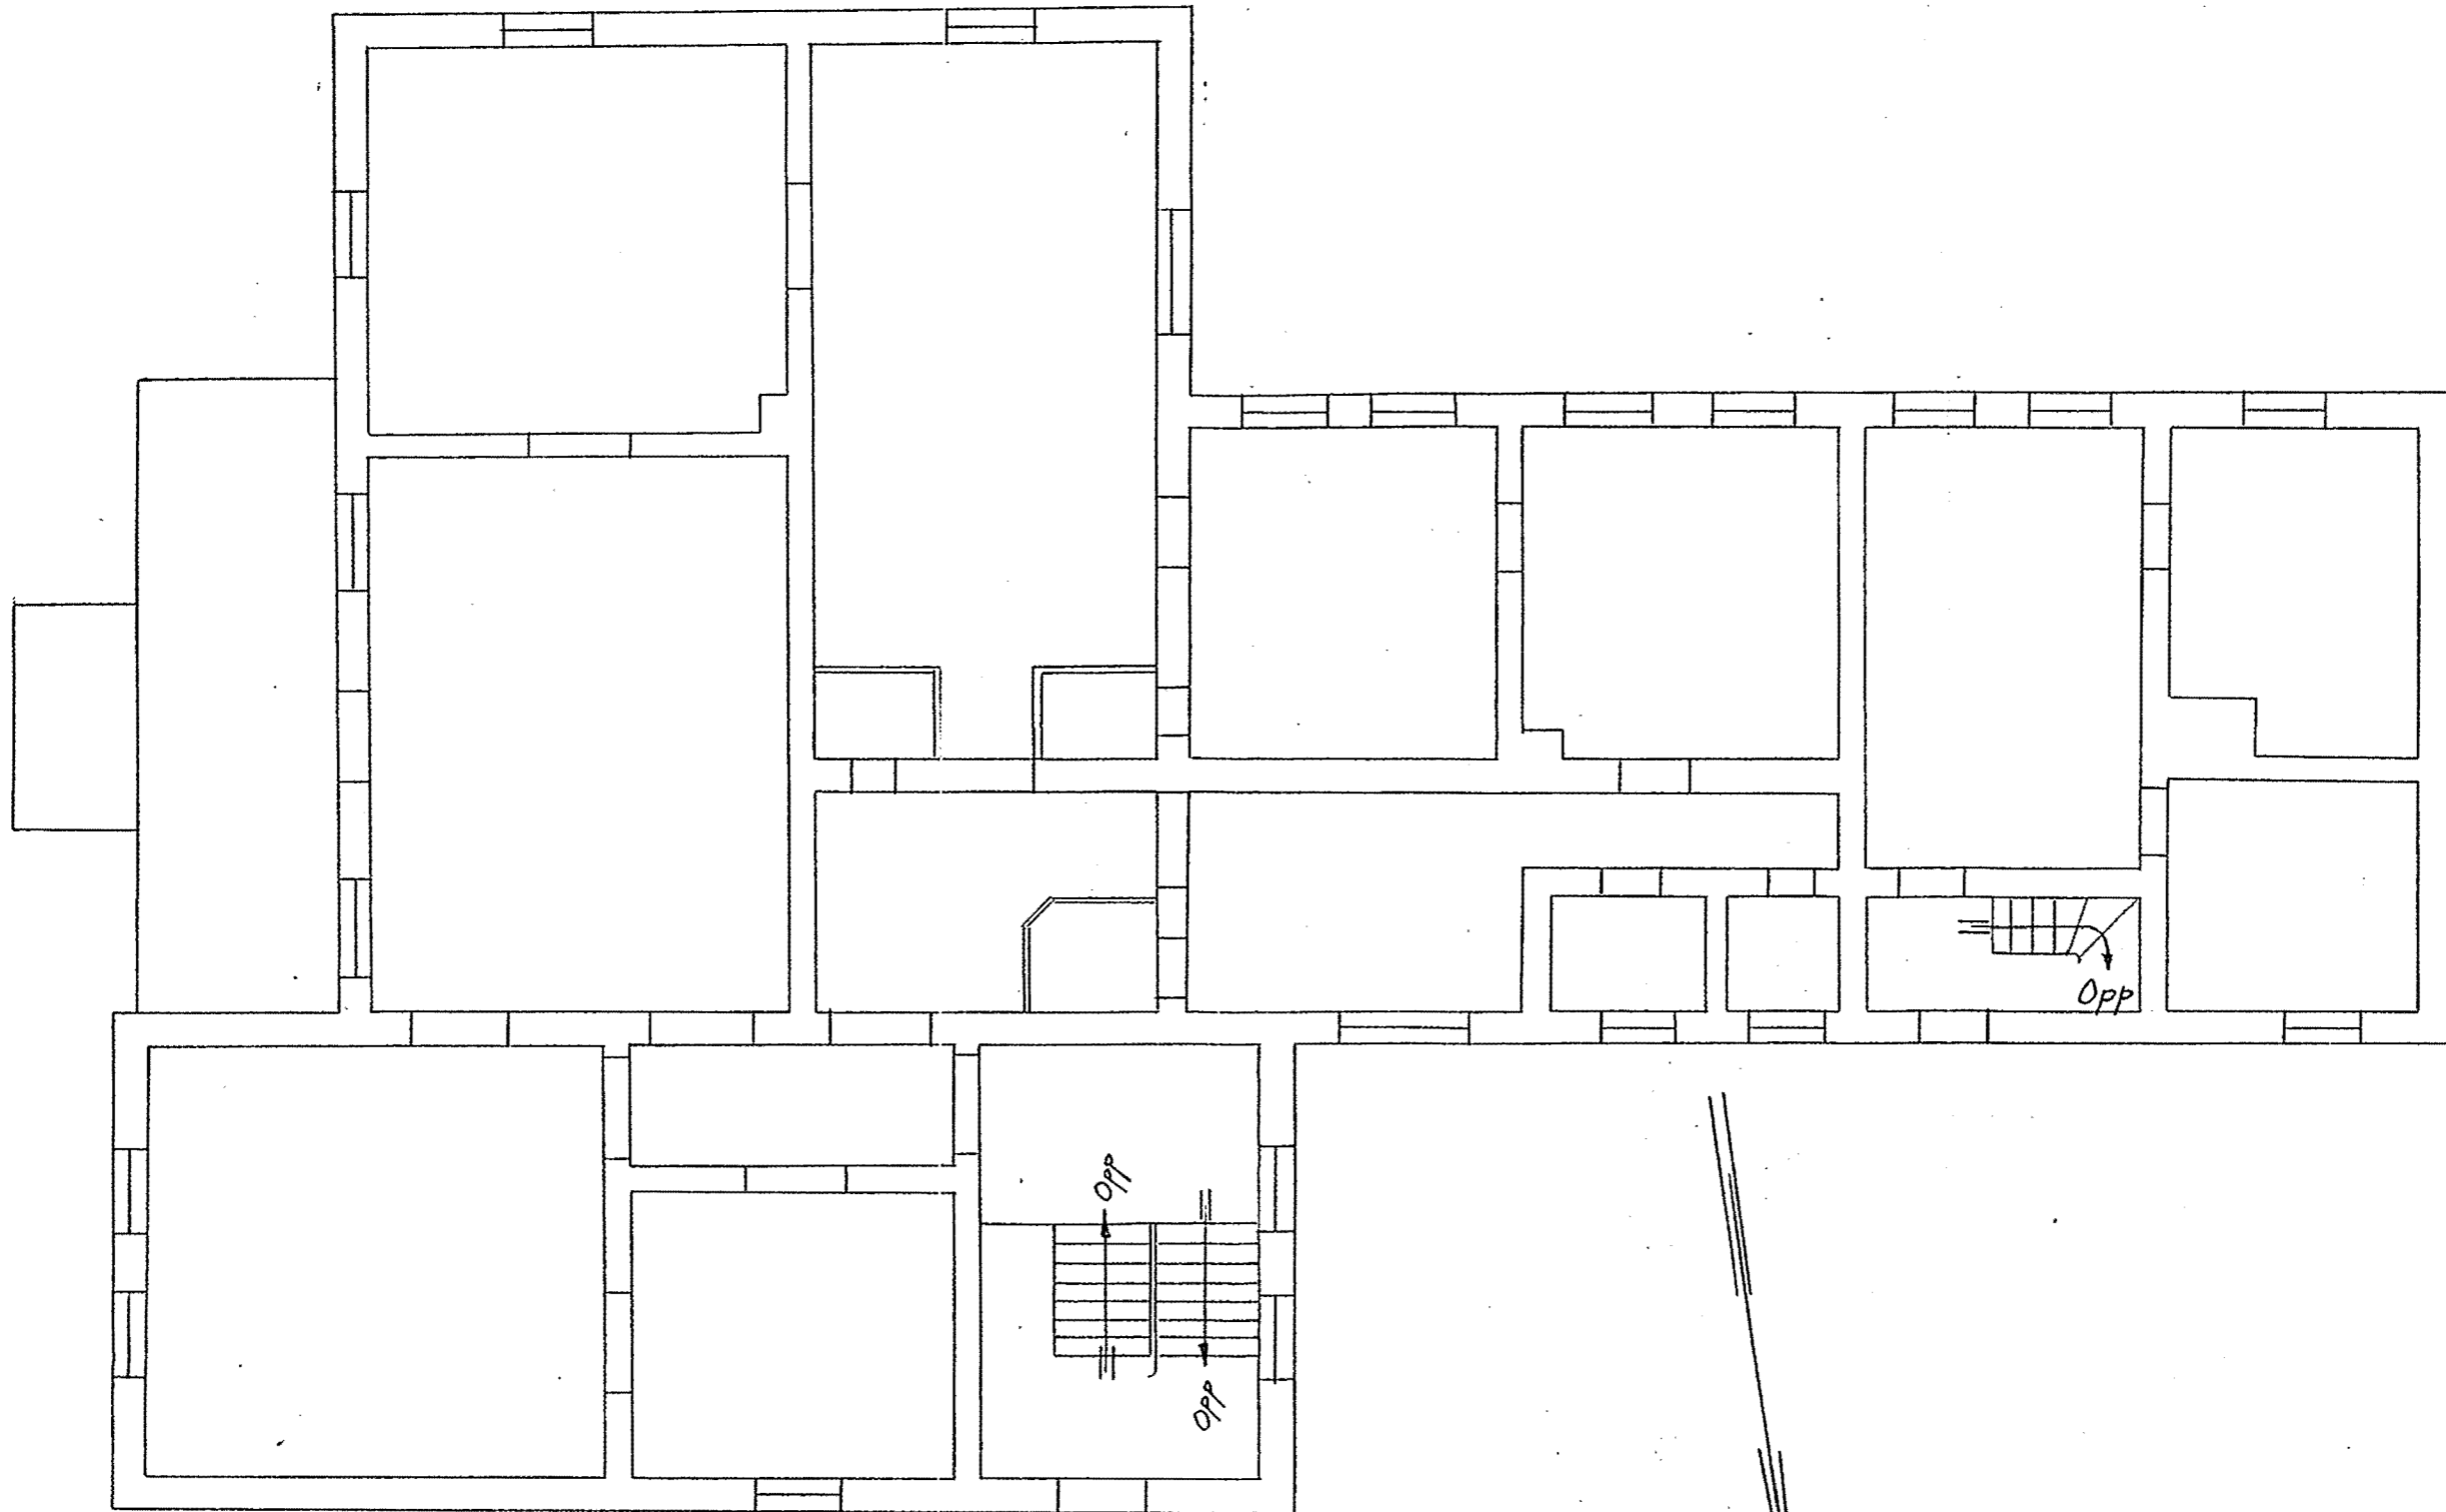

Oslo. 27-11-33.


Bruun

PARKVEIEN 55

BL. 1374.

Skisse av kjeller.

1:100

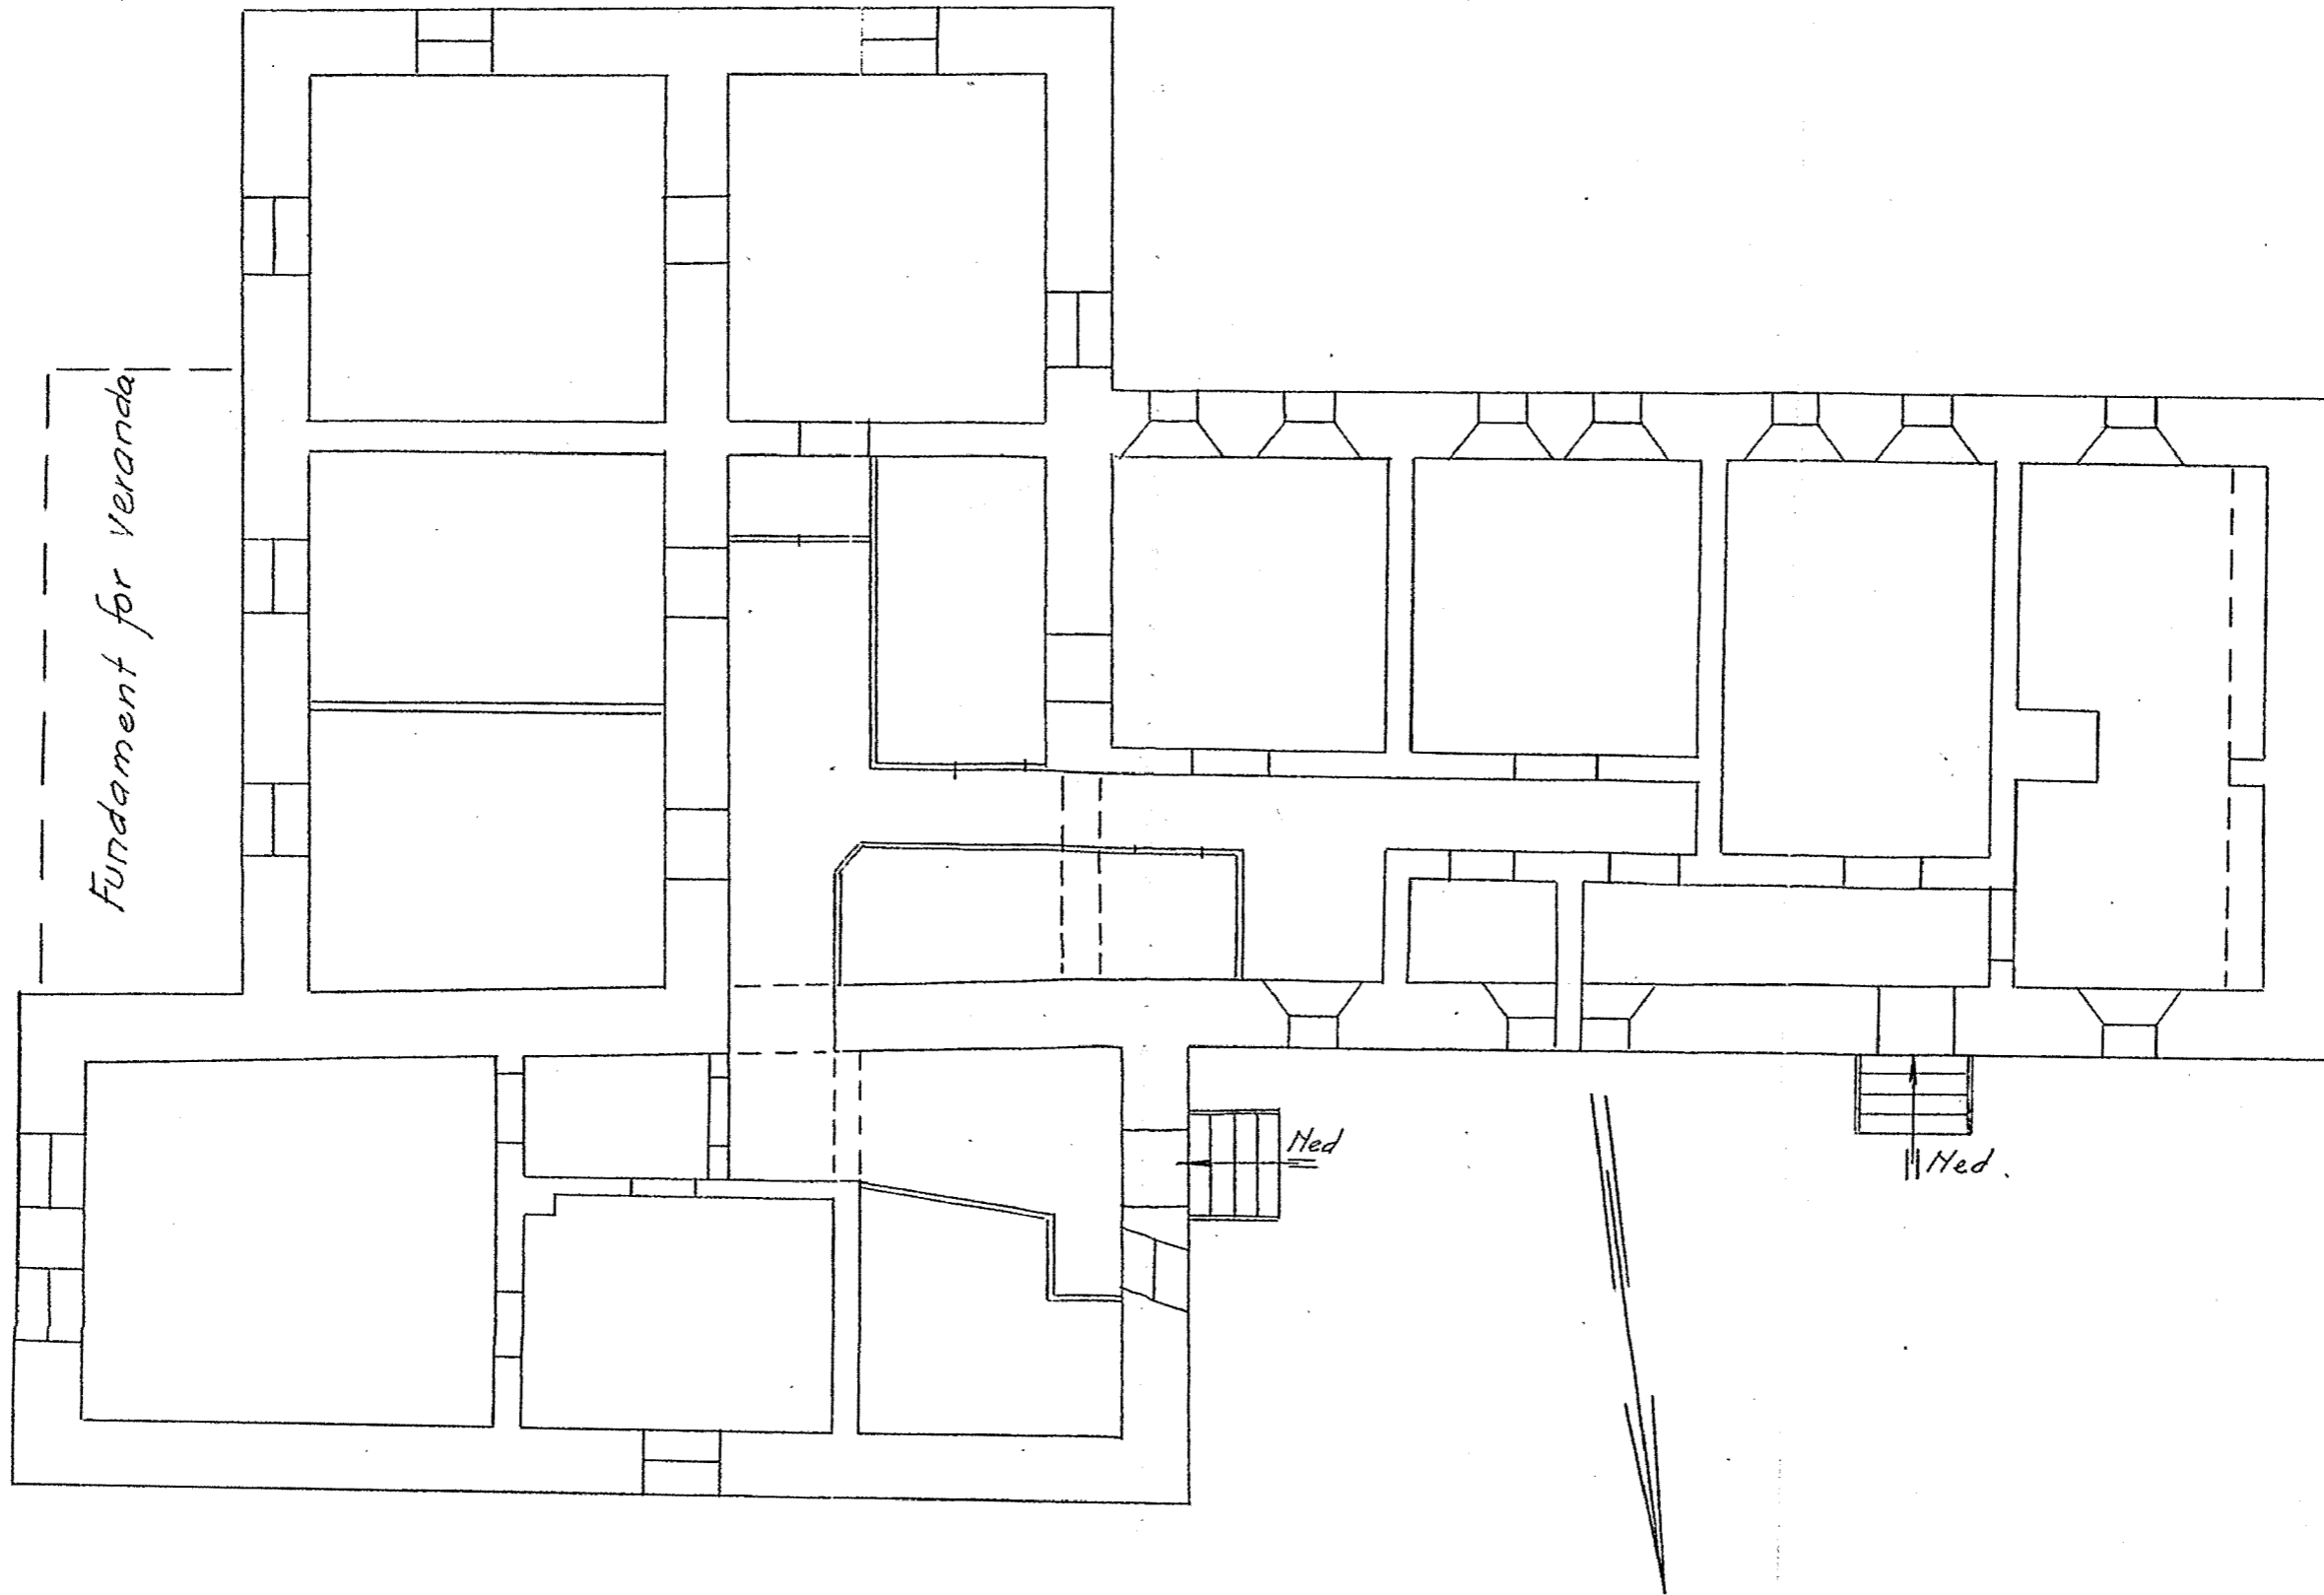

Oslo 28-11-33


Peris

PARKVEIEN 55

BL. 1375.

Boringskart.

1:200.

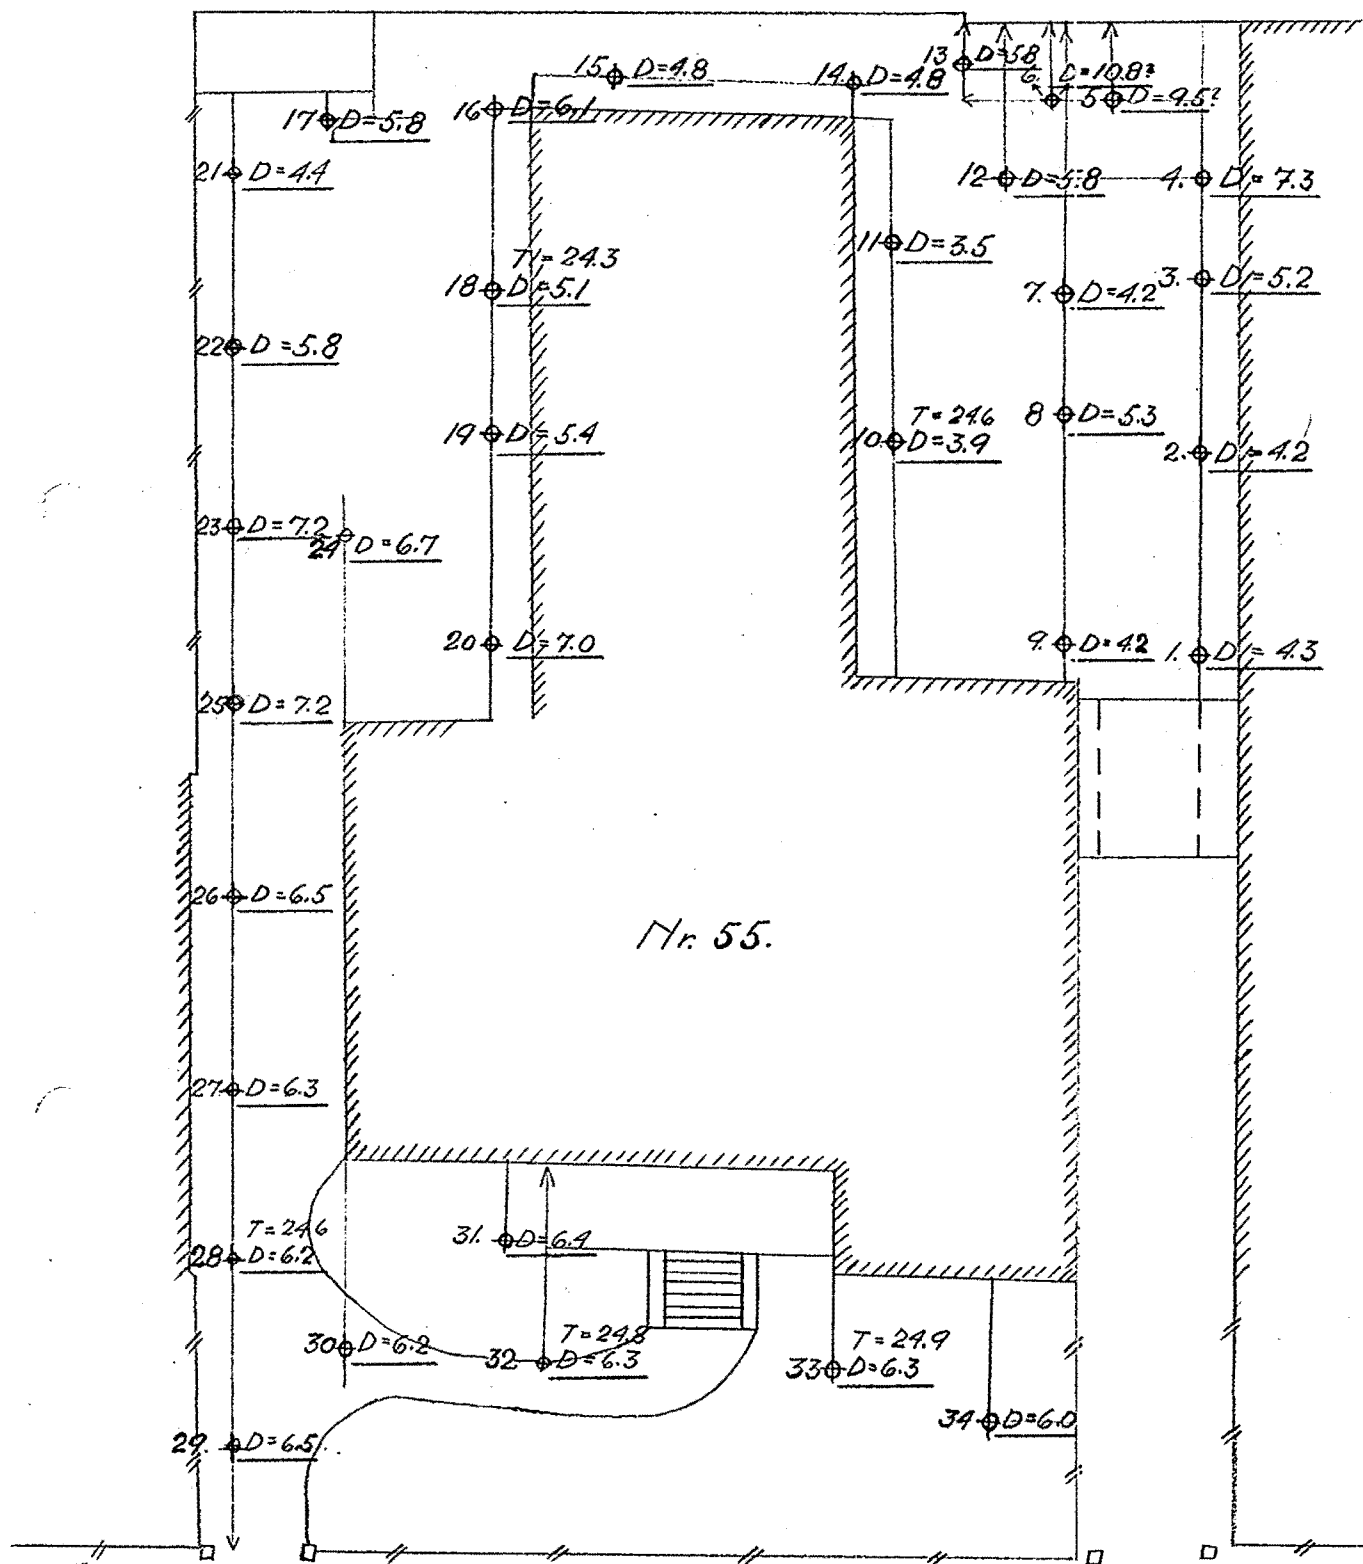

Oslø. 28-11-33

Revsnes