


2146

Blokk VII

215K

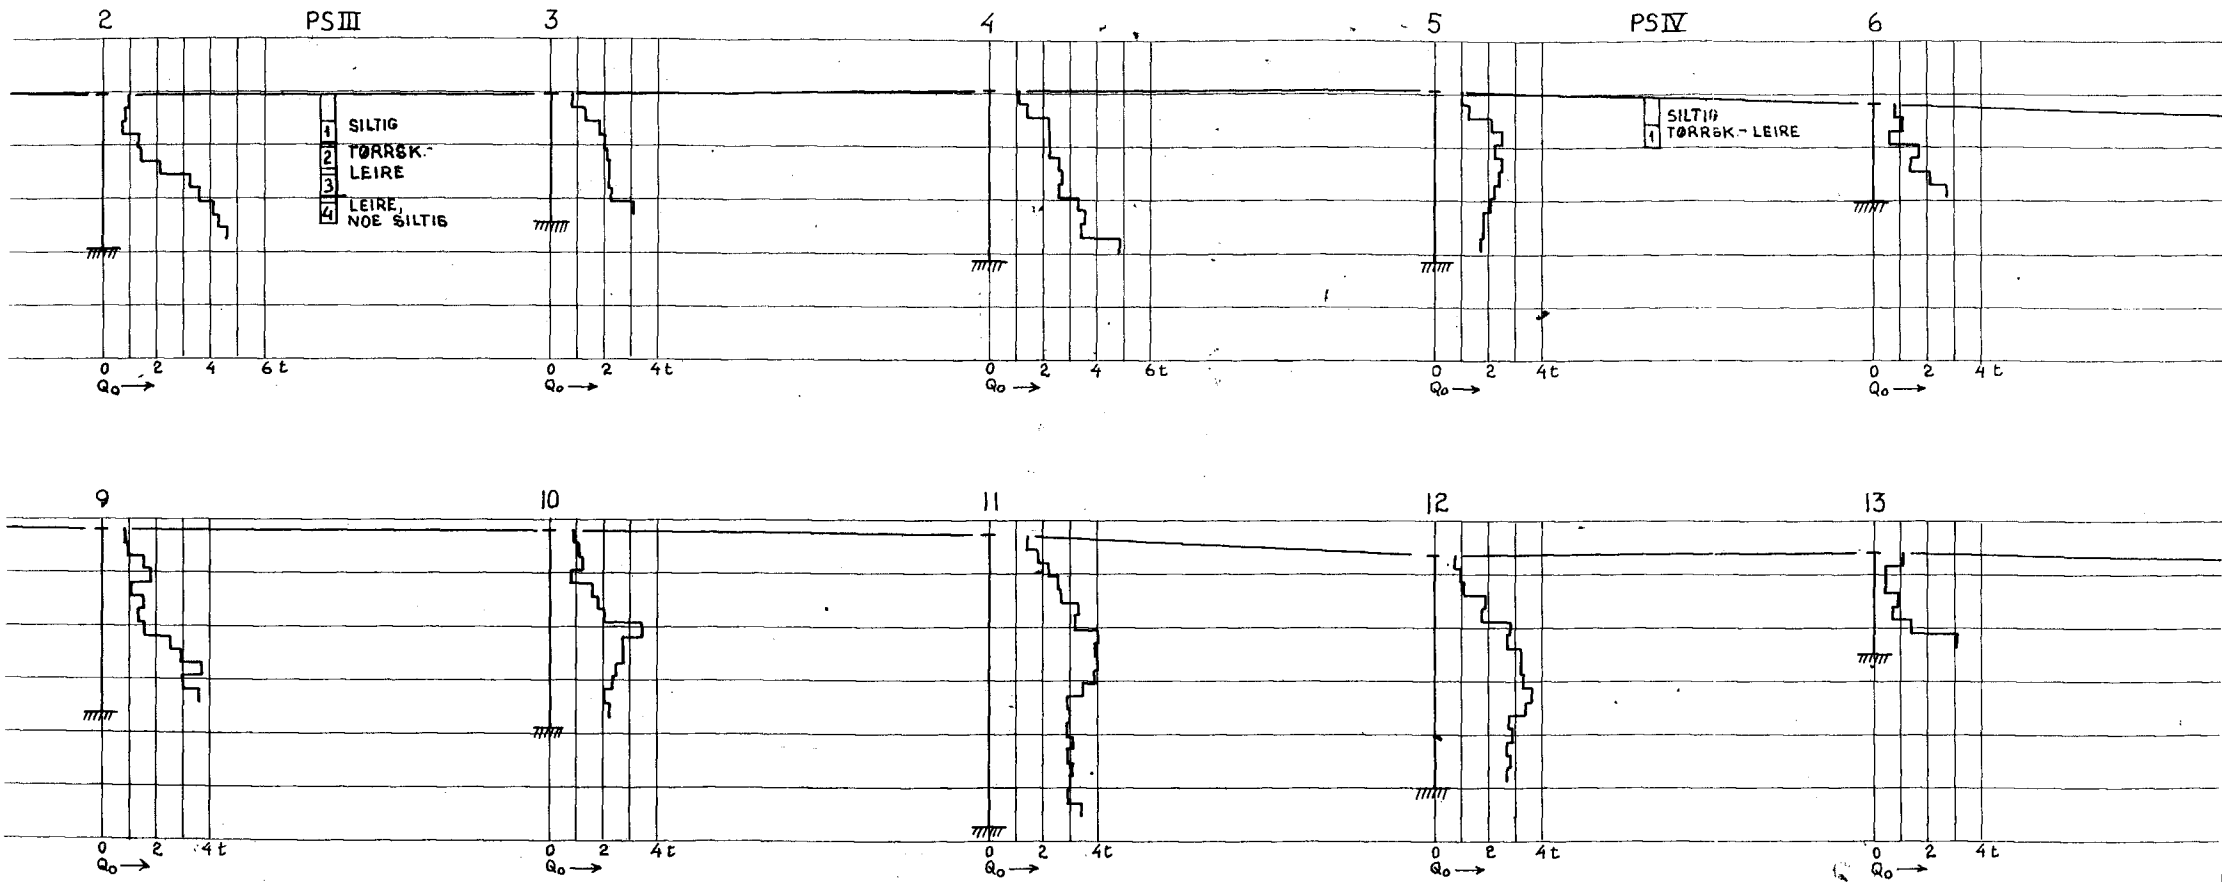

Kjalseth
 2046 år 1966
 NOO 08

c		
b		
a	Sept.-66	
Rev.	Dato	Sign.
Byggherre:		OBOS
Anlegg:		BOLIGFE
Sted:		TOKERUI
GRUNNUNDE BLOKK VI		
A/S SIVILINGENIØR		
KIRKEVN. 71 - HASLUM		

214K-215K