

Haukelid  
959

Dalsveien 16

NV: C 6  
Overskott febo. 89/EHL





NV B6

Dalsveien

NV: C G

27/337

27/329

27/341

27/349

27/351

27/350

27/414

27/405

35/251

20

27/412

27/413

27/410

27/369

27/371

27/407

27/408

27/409

27/415

27/352

Trato

35/558

15318

2883

27/355

27/347

27/348

35/337

27/357

27/356

32/235


32/224

32/3



32/422

32/237

15319

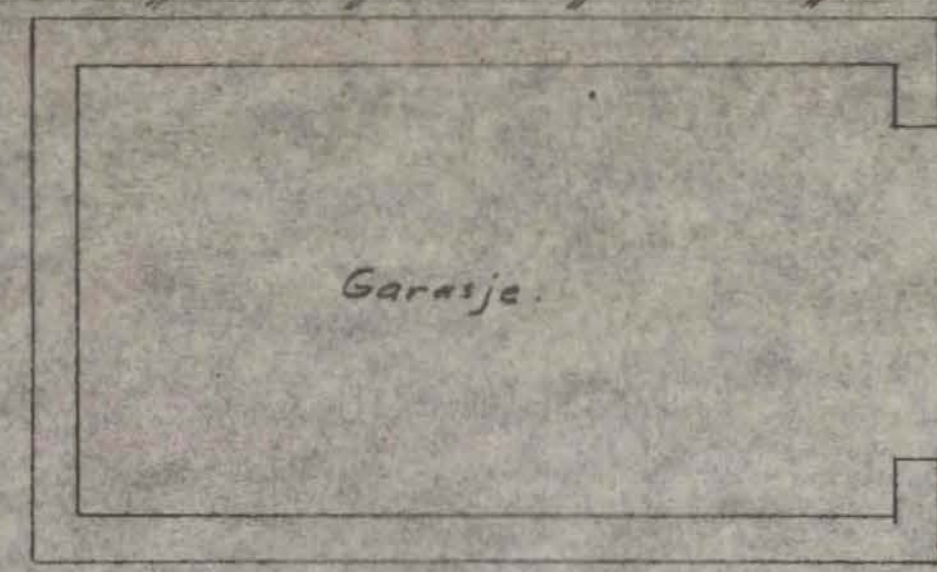

FM  
8300  
Stolpe.

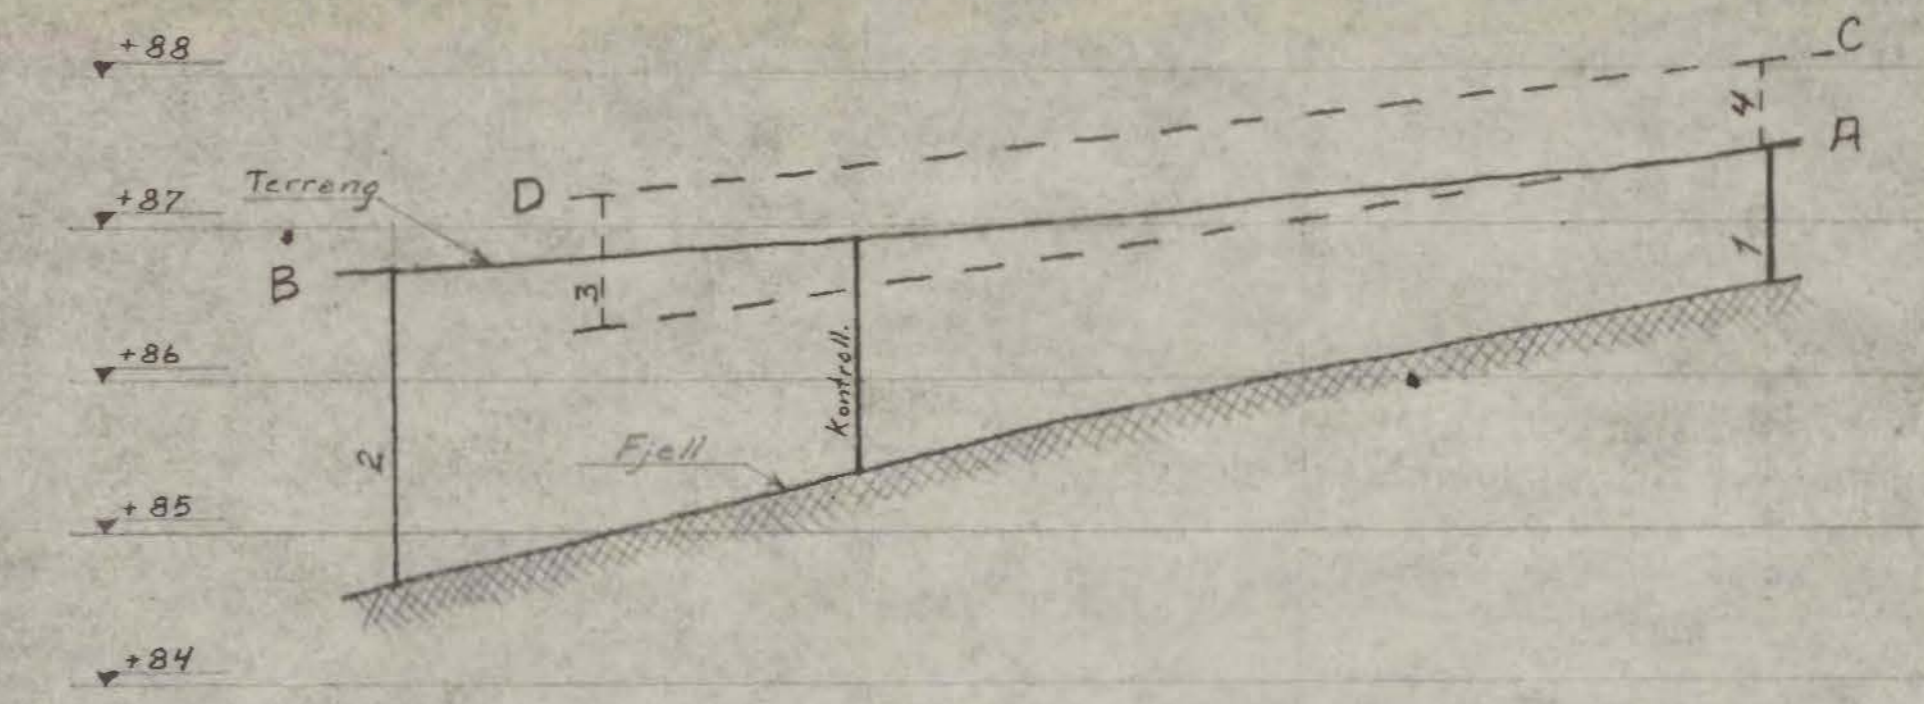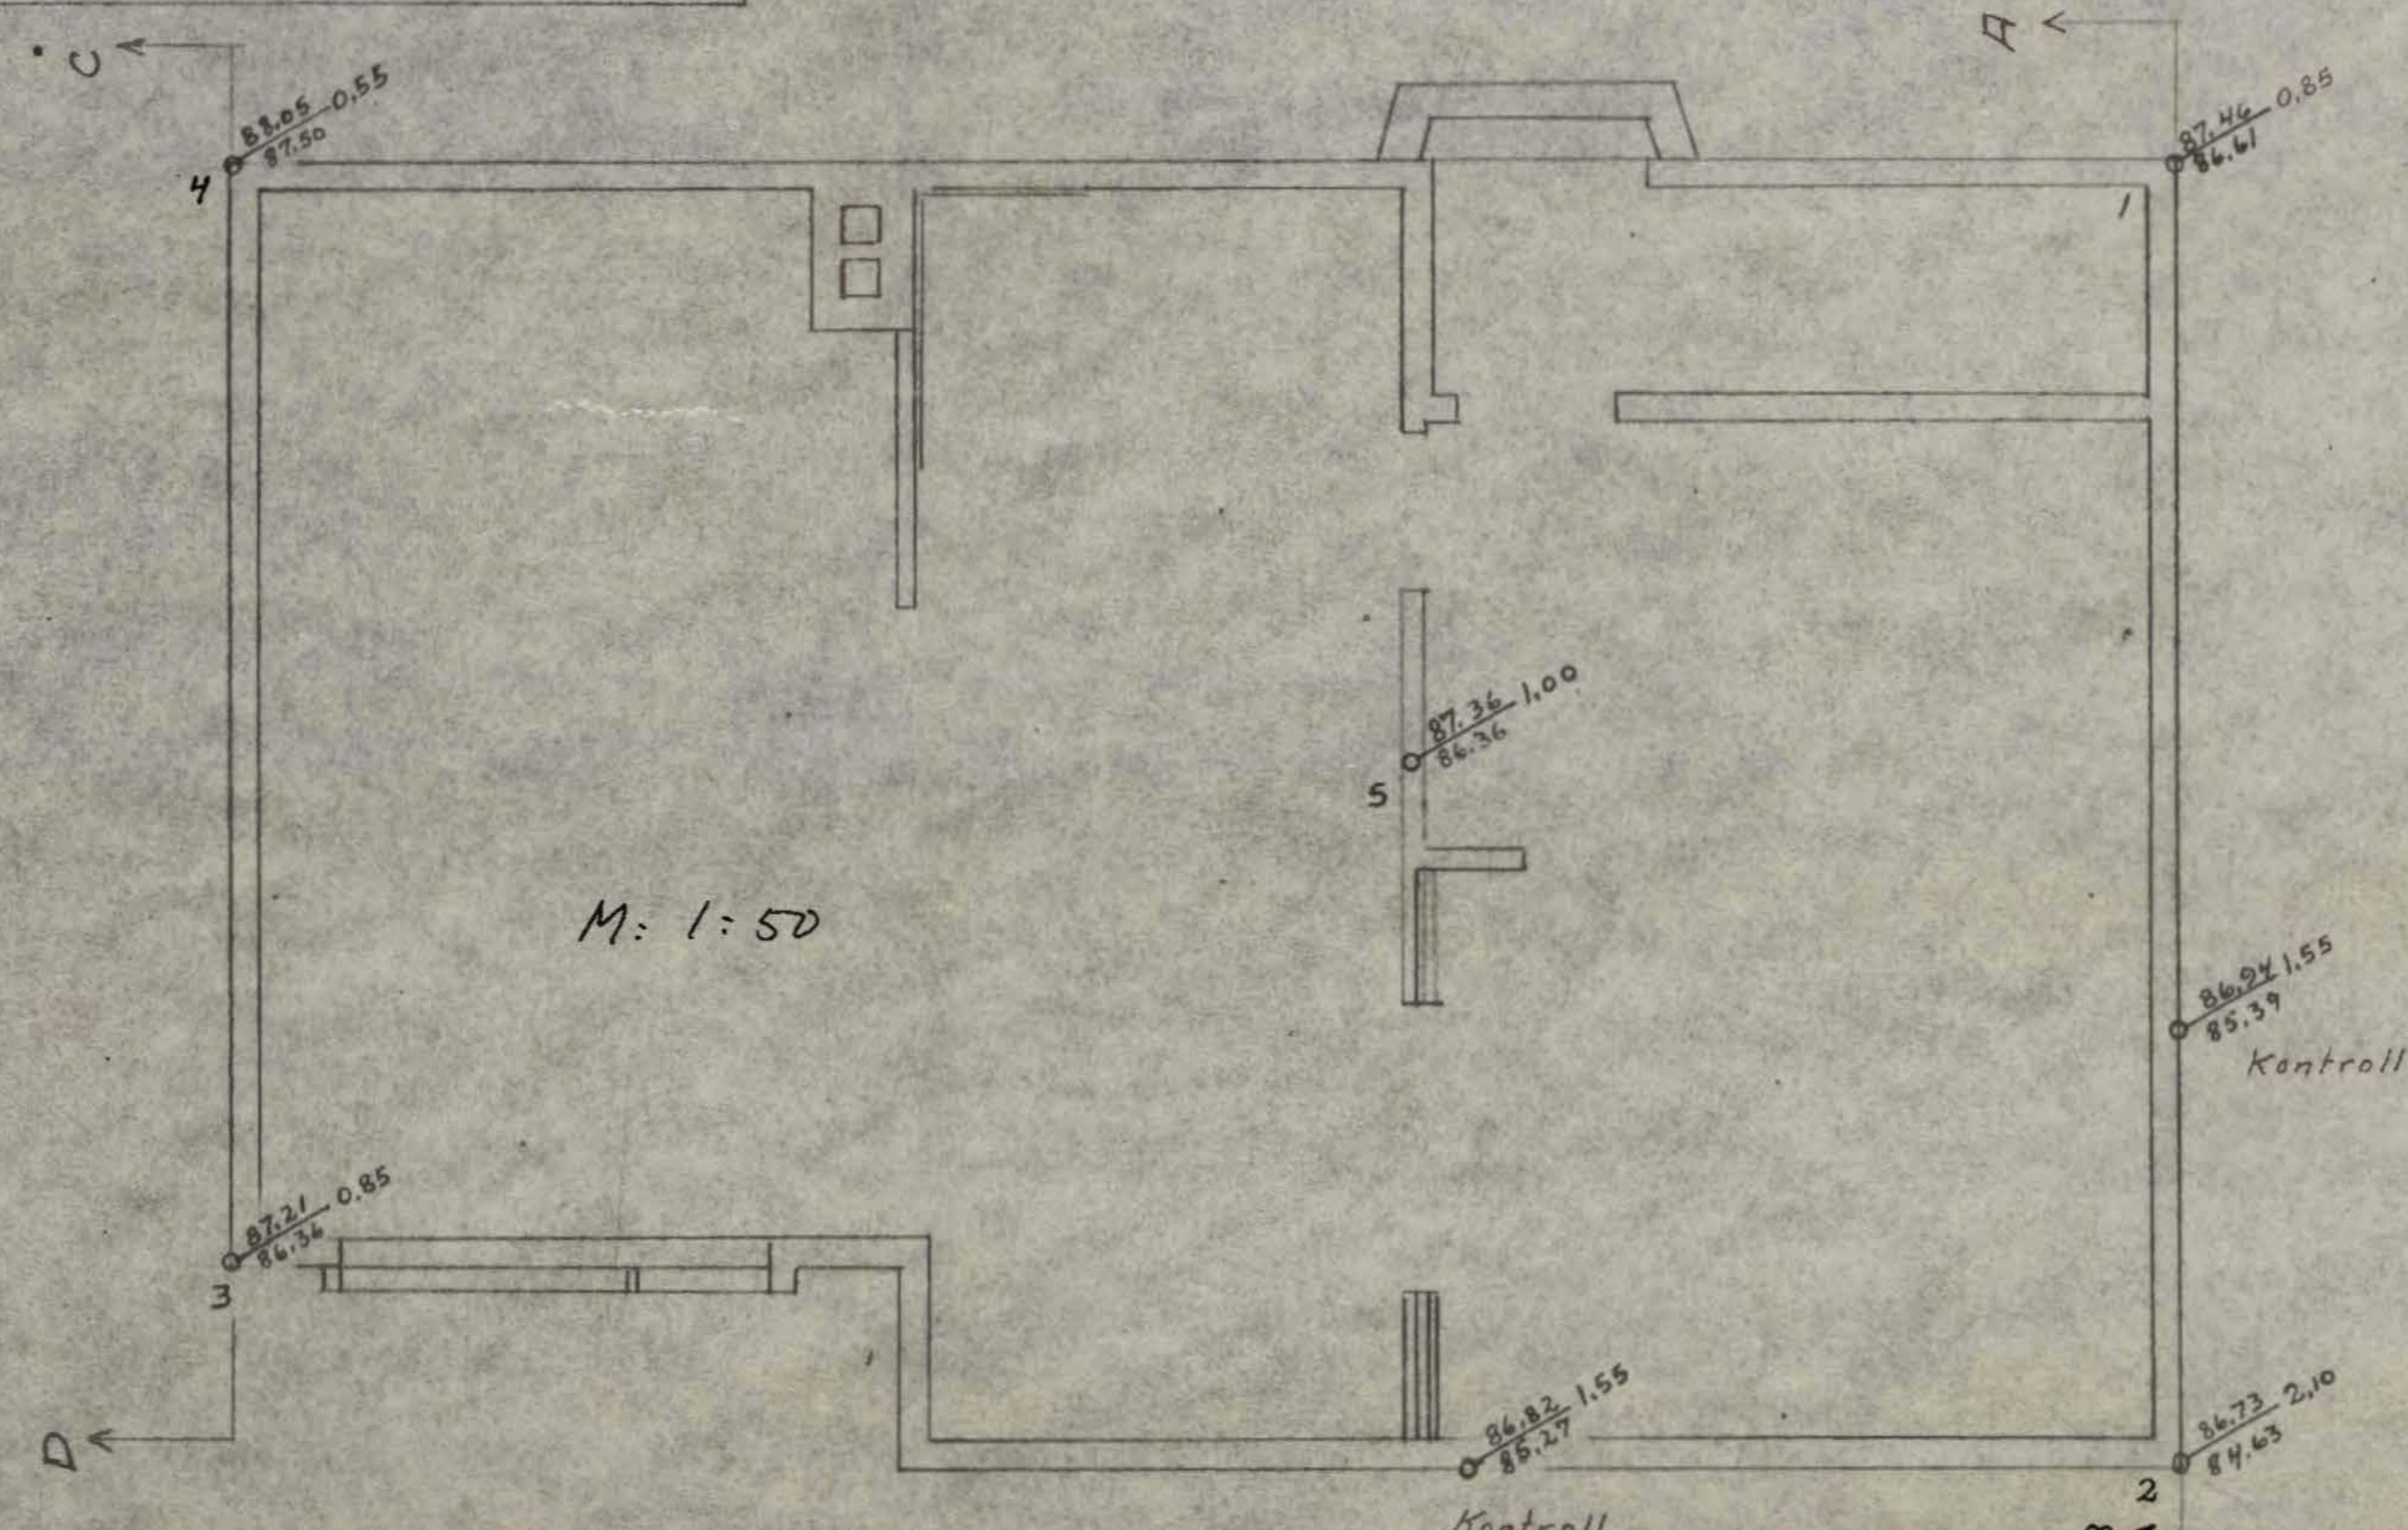

Tverrprofil A-B  
Tverrprofil C-D stiplat.  
M: 1:50

Dalsveien.

Dalsveien 16. 79m 959 (1949)

Etter tegn. av Ark. Børre B. Ulrichsen.  
Nr. 2-04.

$\frac{x}{z}$	x = Bjørhull.
x	Dybde til fjell.
y	Kote terrang.
z	fjell.
⊙	Provehull.
V <sub>r</sub>	Vannsp. av sikkelform.
H <sub>3</sub>	Rel. holdfasthet naturlig laire
H <sub>1</sub>	Rel. holdfasthet omsett
F	Rel. frihetstall.
K	Kohesjon i sønn 1 m <sup>2</sup> .
O	Organiske busst. deler (Humuliserne i pat. av