

\* NO: B1<sup>I</sup>

943



✓ / Akersgt 68, Trafo

244 100

Plan over boringer og nivellements punkter for  
for

BI 943

Transformatoriosk ved Akersgaten 68

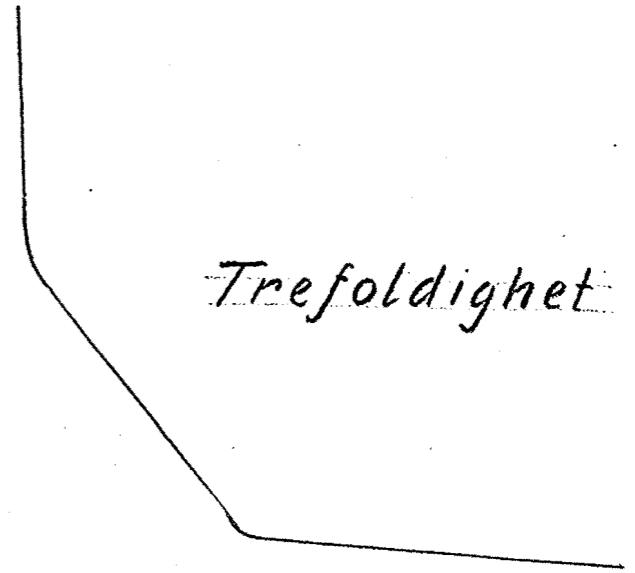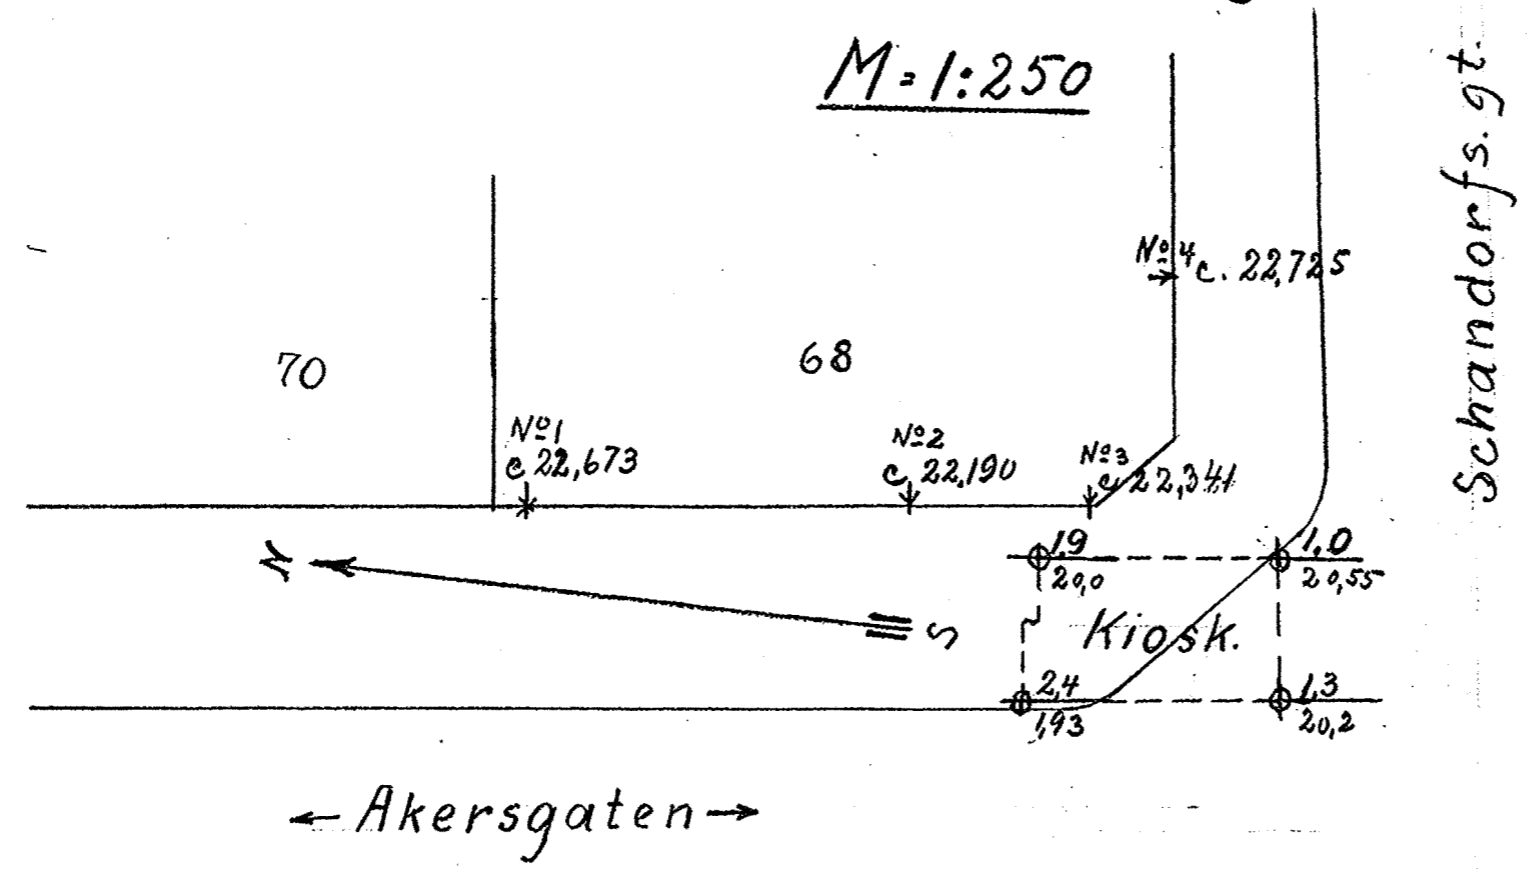

Betegnelser

- ◆ Dybde til fell i m.  
Fjellets cotehöide efter byens +÷0
- ∇ Nivellements huller  
c. Overkant bolt

Oslo 5-5-1931  
Oscar Larsen