





\*NO: C3 III

1985

Casparisgt. 4

PROFILER  
1:200


Se boringskart. bl. 1985.

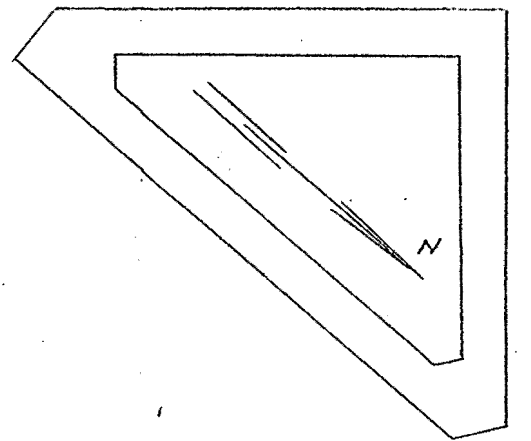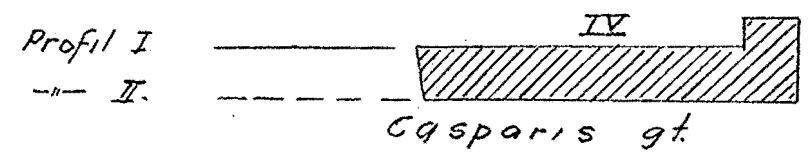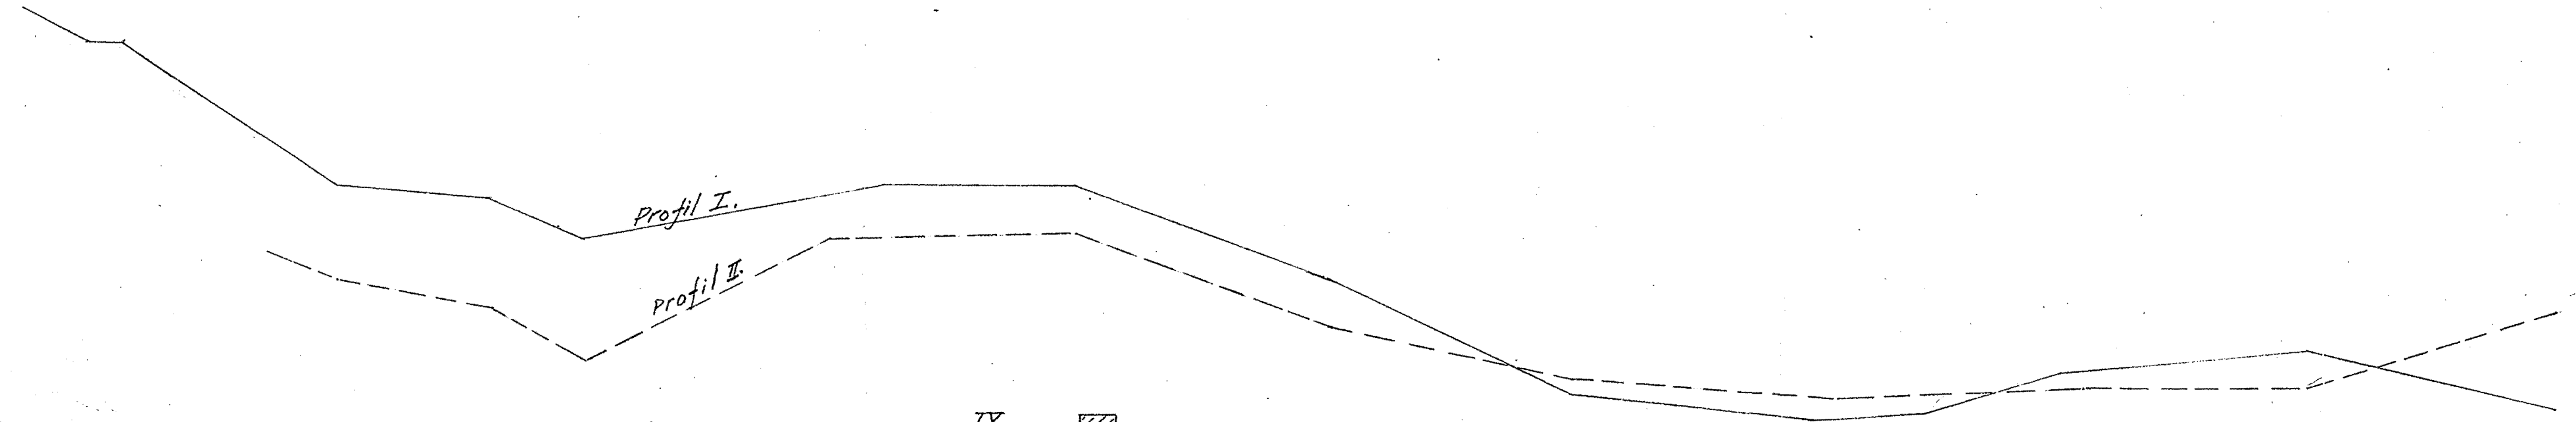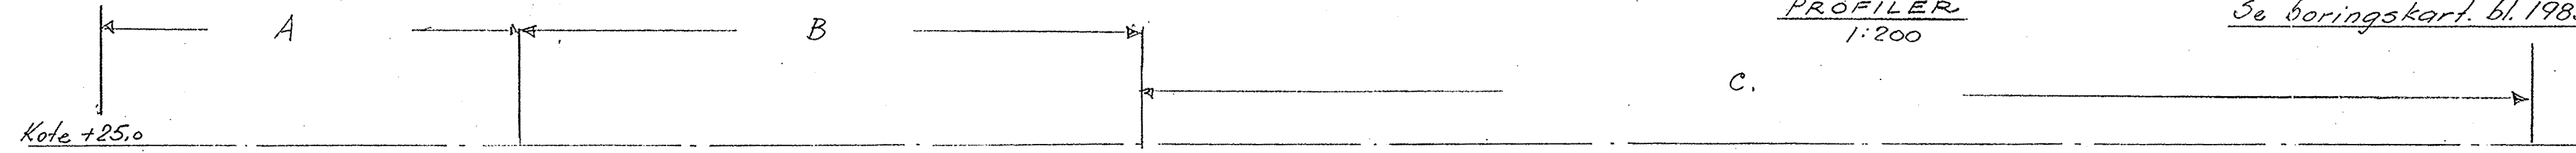

Oslo 11/5-38.  
Oscar Lange  
*[Signature]*

BETEGNELSE:

25.2 / 7.15 Boret dybde i m.  
Antatt fjellkote.

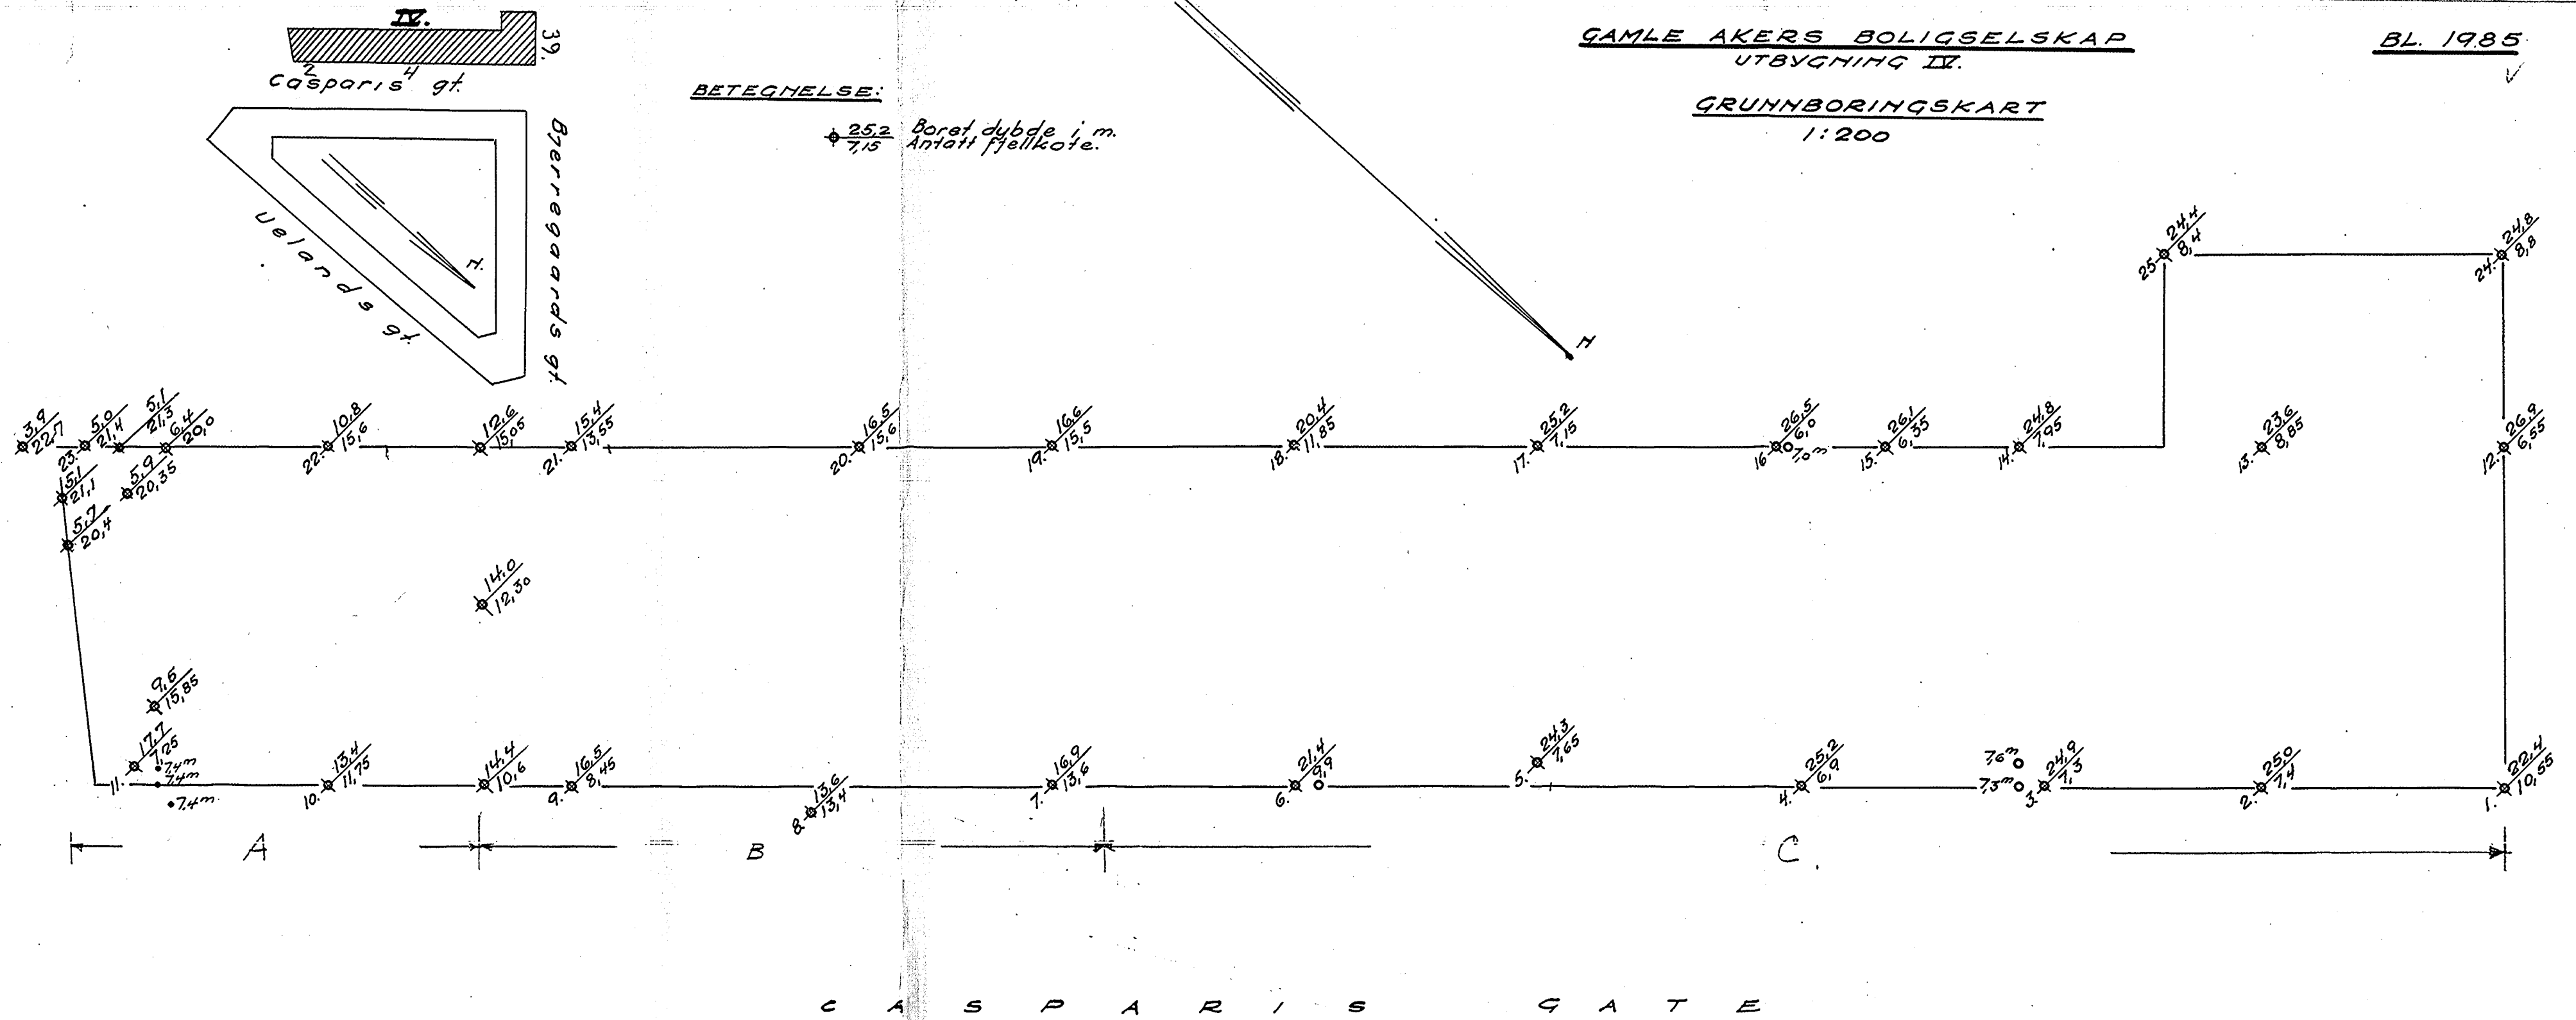

Oslo 25/4-38  
Oscar Lange  
Ingeniør