

*SO: D1^I

962

Sverresgt. 4

909 10


50 H

Gruntboringsplan for tilbygning i baggården

Bl. 962

Sverres. gt. 4.

M = 1:100

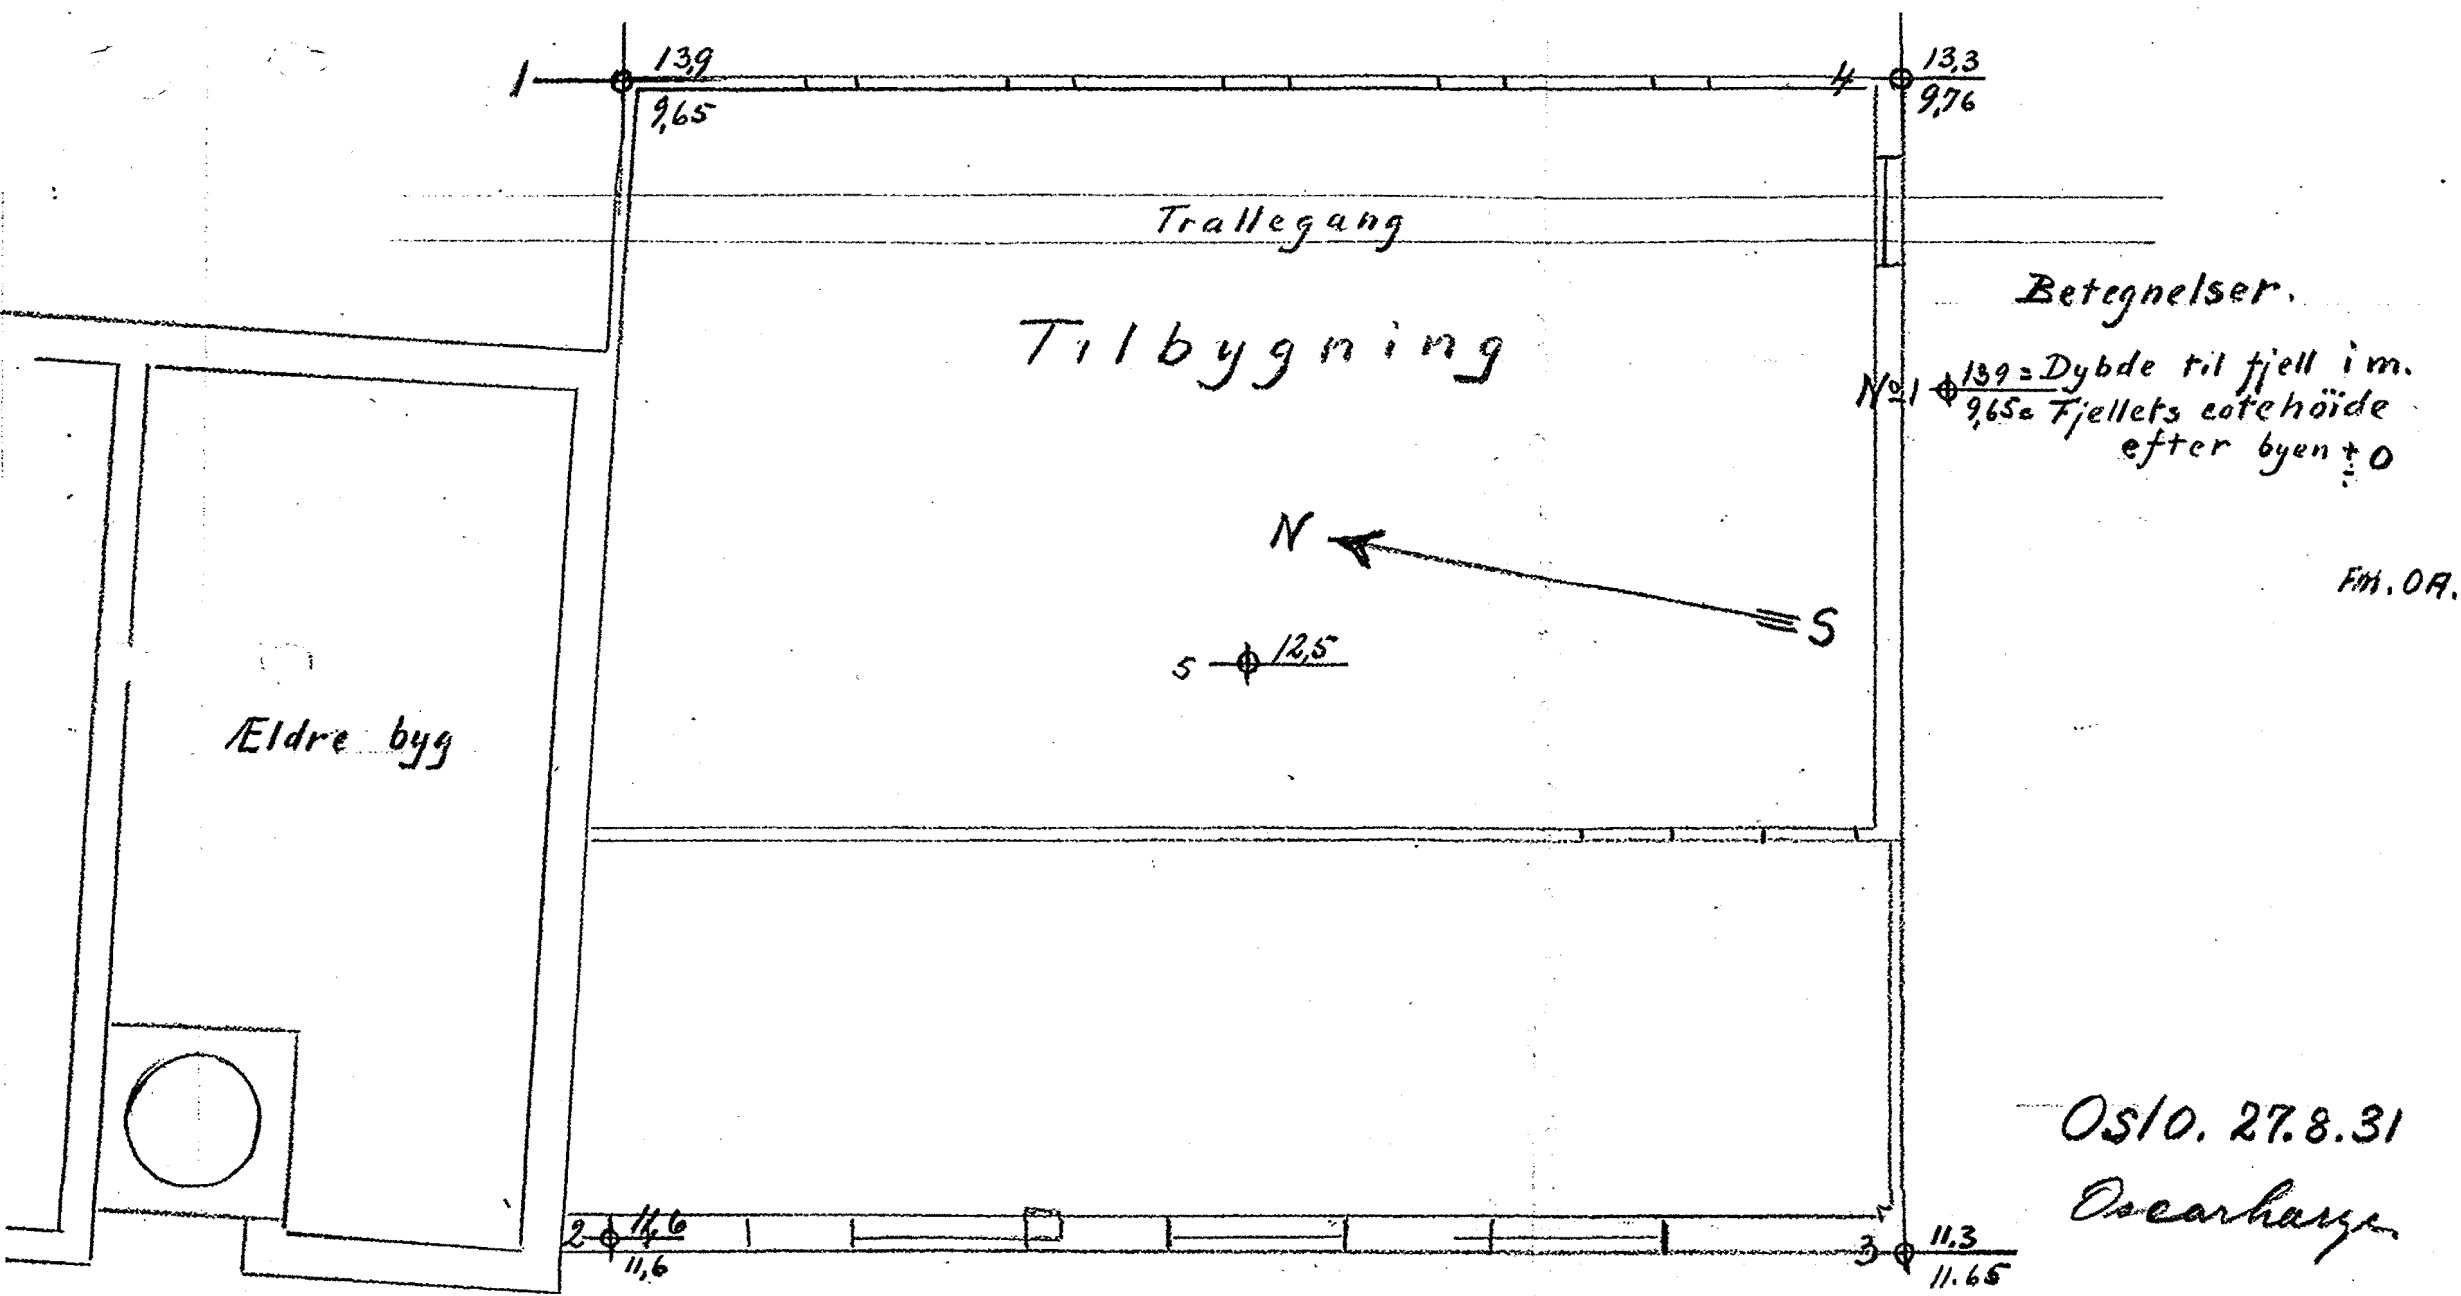

for Sverres gt 4, Bakgården

utført Aug. 1931

Borhul nr. 1			Borhul nr. 2			Borhul nr. 3			Borhul nr. 4			Borhul nr. 5			Borhul nr.		
Belastn. 120. kg.			Belastn. kg.			Belastn. kg.			Belastn. kg.			Belastn. 120 kg.			Belastn. kg.		
Planum cote 23.55			Planum cote 23.16			Planum cote 22.95			Planum cote 23.06			Planum cote			Planum cote		
Dybde i m.	Omdr.	Grund	Dybde i m.	Omdr.	Grund	Dybde i m.	Omdr.	Grund	Dybde i m.	Omdr.	Grund	Dybde i m.	Omdr.	Grund	Dybde i m.	Omdr.	Grund
1	x	120 kg.	1	x	240 kg.	1	x	240 kg Fast ler	1	x	120 kg Sandlag	1	x		1		
2	7	Halvfast	2	15	"	2	22	"	2	28	"	2	21	120 kg.	2		
3	6	"	3	9	"	3	36	240. Entrestok.	3	24	120 kg.	3	24	"	3		
4	4	"	4	4	120 kg. x	4	9	120	4	13	"	4	9	"	4		
5	4	"	5	4	"	5	5	"	5	4	"	5	3	"	5		
6	2	"	6	3	"	6	4	"	6	3	"	6	1	60 kg.	6		
7	0	"	7	3	"	7	4	"	7	3	"	7	0	"	7		
8	2	"	8	1	"	8	2	"	8	2	"	8	1	"	8		
9	2	"	9	2	"	9	2	"	9	2	"	9	0	"	9		
10	1	"	10	1	"	10	1	"	10	0	Sank uten 60 kg omdr.	10	1	"	10		
11	2	"	11	2	"	11	1	"	11	2	120 kg	11	0	"	11		
12	2	"	12	0	meget bløt	12	0	meget bløt	12	6	"	12	0	"	12		
13	3	"	13		Fjell d. 11.6	13			13	4	"	13	0	"	13		
14	2	"	14			14			14	0	meget bløt	14	0	"	14		
15			15			15			15		Fjell d. 13.3	15			15		
16			16			16			16			16			16		
17			17			17			17			17			17		
18			18			18			18			18			18		
19			19			19			19			19			19		
20			20			20			20			20			20		
21			21			21			21			21			21		
22			22			22			22			22			22		
23			23			23			23			23			23		
24			24			24			24			24			24		

Oslo 31-8-1931.

Oscar Large.

Fm. O.P.