


NO: C24

229 G

PROS. NYTT LAGER B: 24.5 met

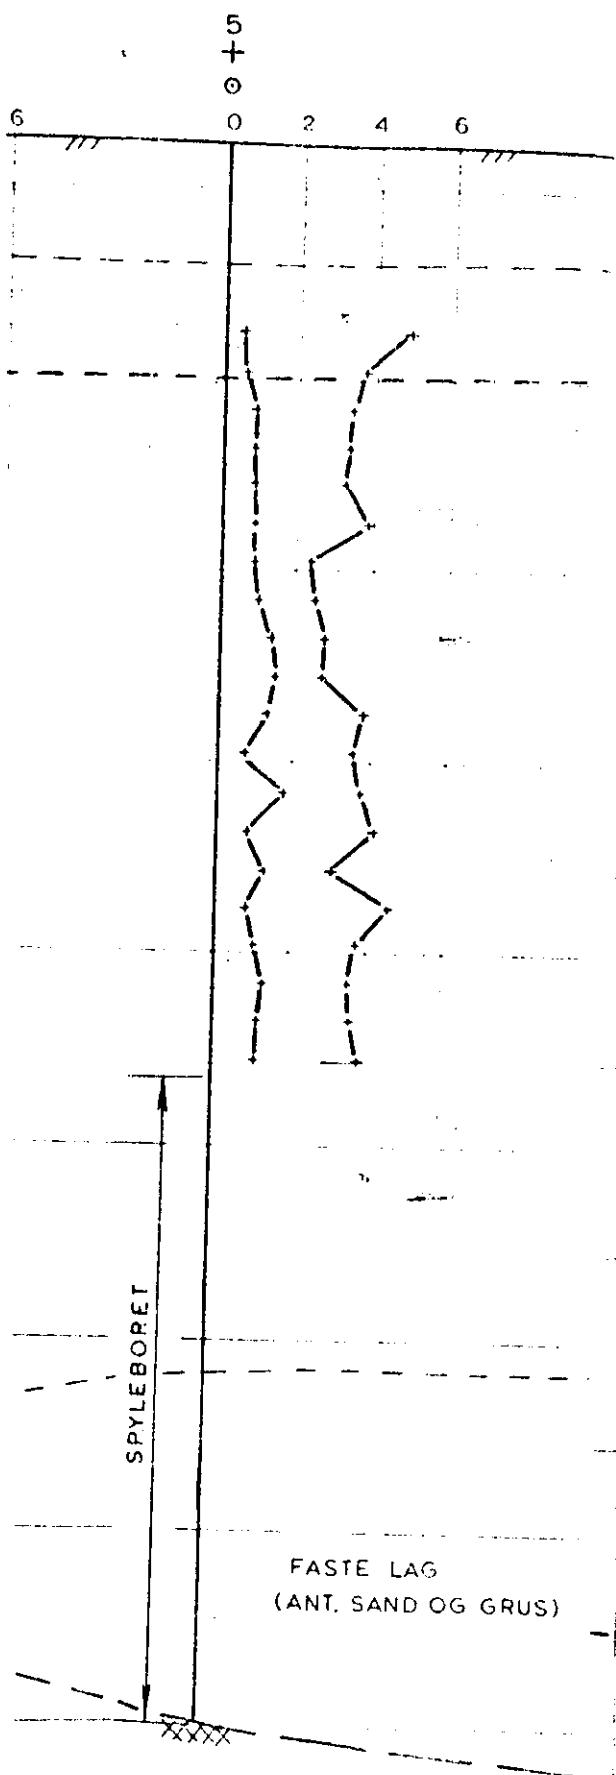


NGi 62/36 bilag 3

228 G

PROSJEKT NYTT LAGER L = 46

7+ 5 t/m² ▼10
0 2 4

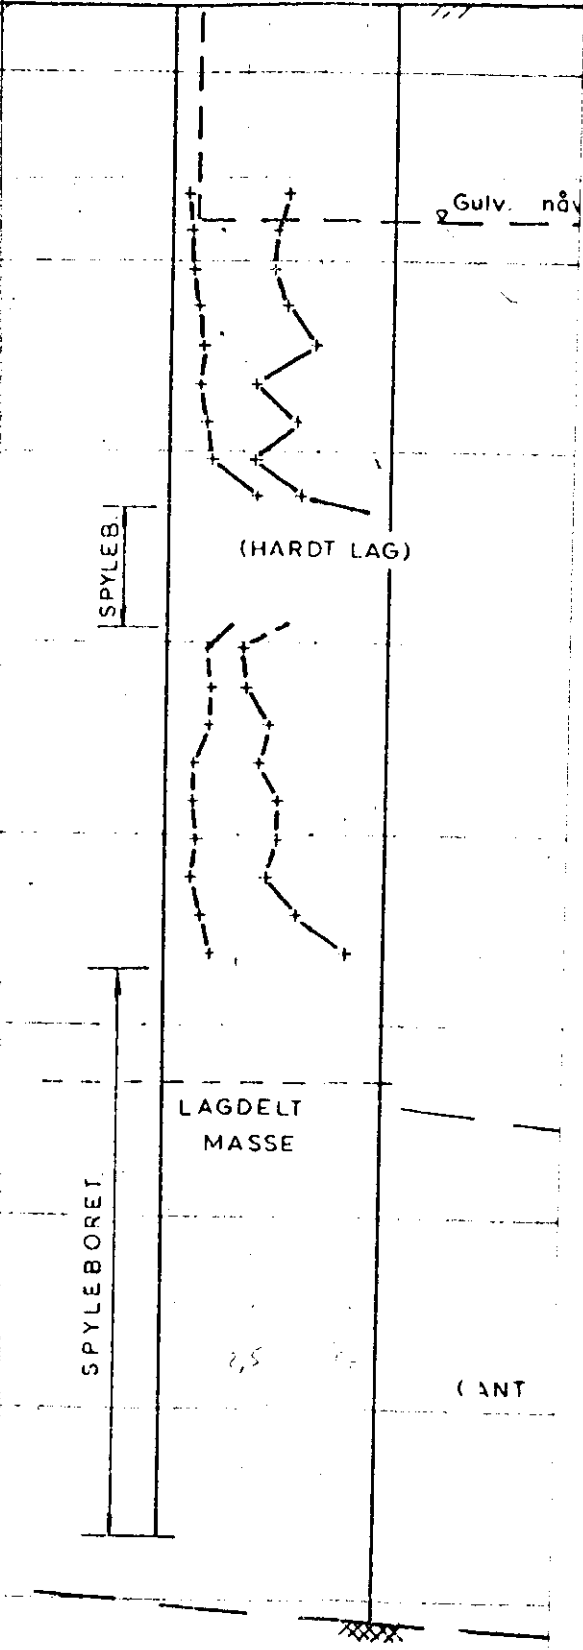


NGI 62/36 bilag 4

NO: C2 II

229 G

PROS. NYTT LAGER B: 24.5 metc

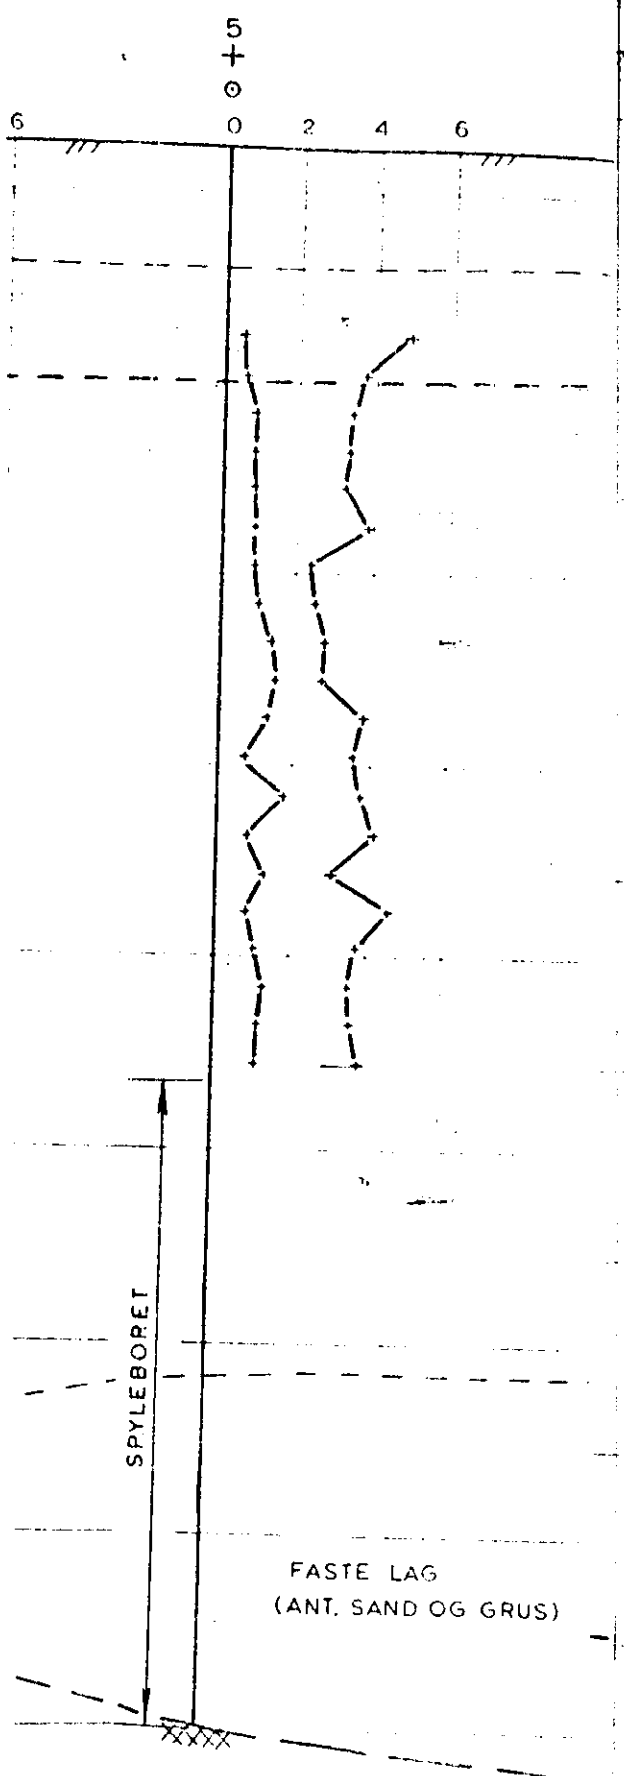

NGI 62/36 bilag 3