

OVERSIKT

743 - 751A

(se Bilag)


Ankertorget ~ Festningen

Kloak tunnel


(Dette er filler. Se Kopier i Arkivet: OVERSIKT
Noteby har laget transp. under oppdragsnr. 18367)

GRUNDBORINGER
FOR
KRISTIANIA VAND OG KLOAKVESEN.
KONGENS GATE No 11-23.

BL. 2.
Bl. 744.

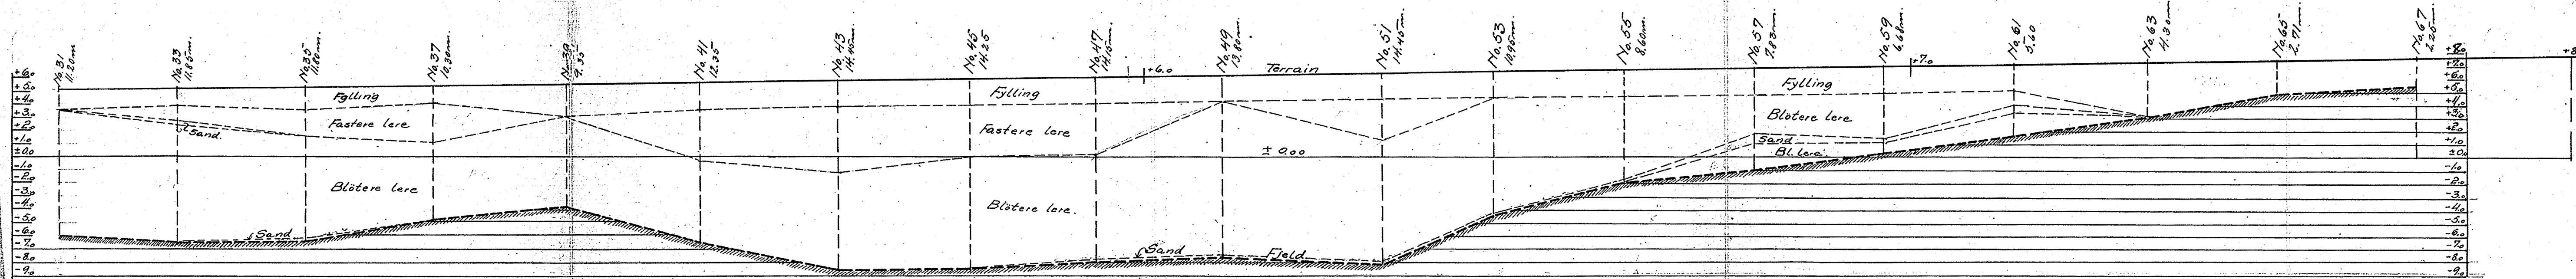


PROFIL EFTER BORHULLER 31.33 --- 65.67

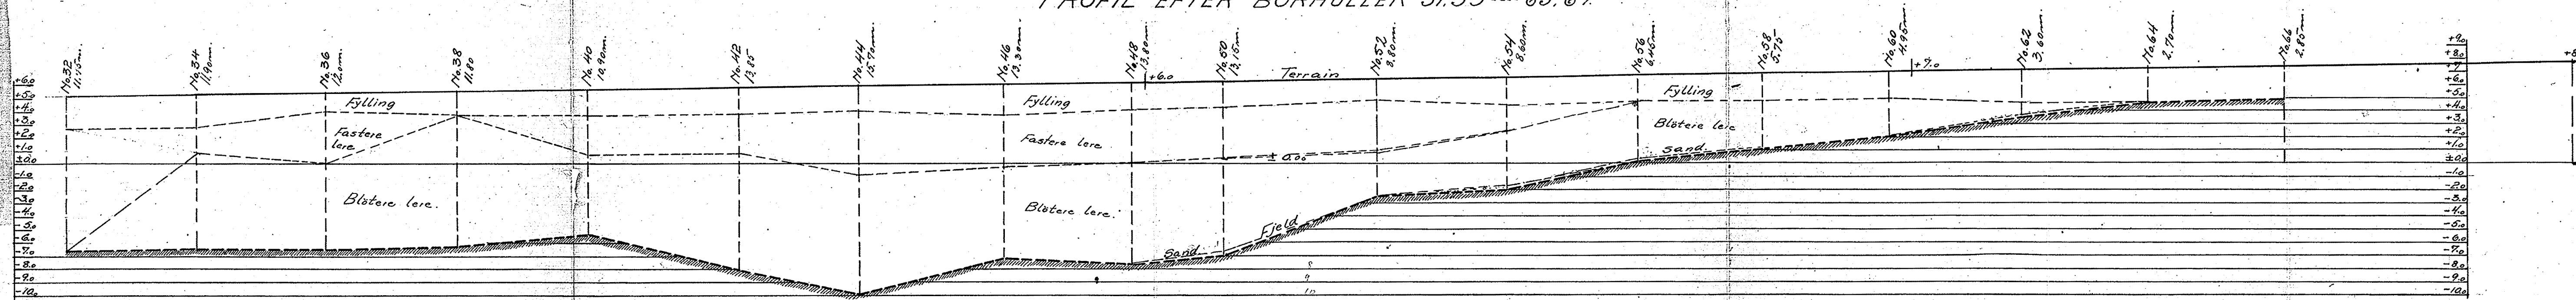

PROFIL EFTER BORHULLER 32.34 --- 64.66.

M 1:250

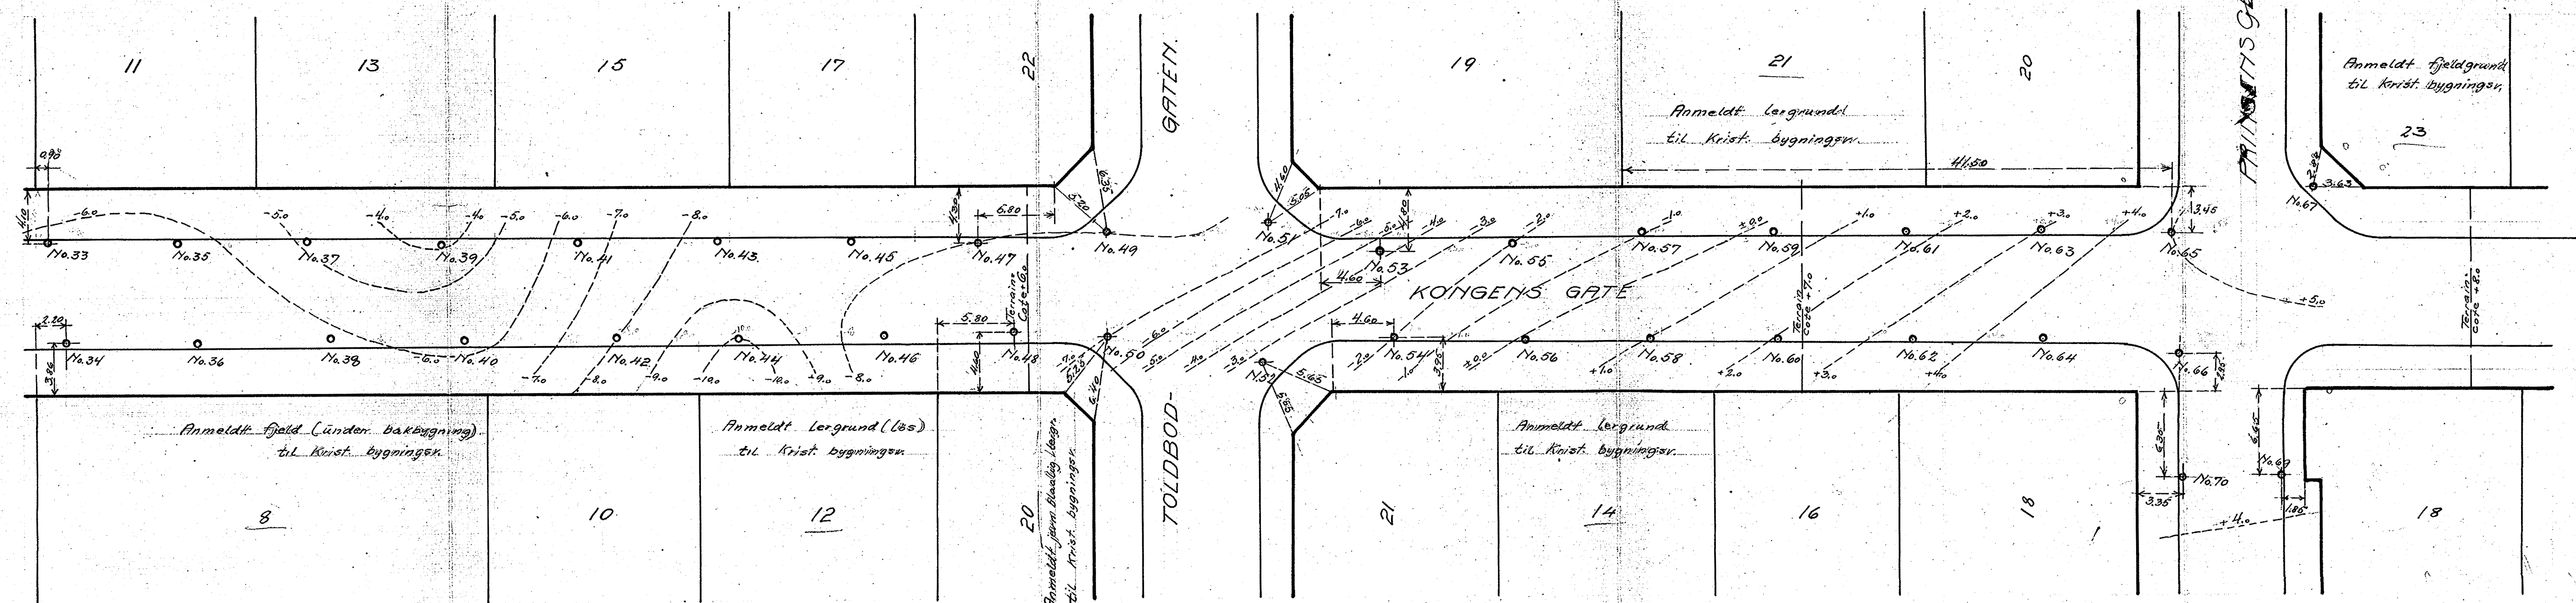

Kristiania 2 september 1917.
Oscar Larsen

[Handwritten signature]