


\*  
SO:D2 I


52

St. Halvardsgt. 26

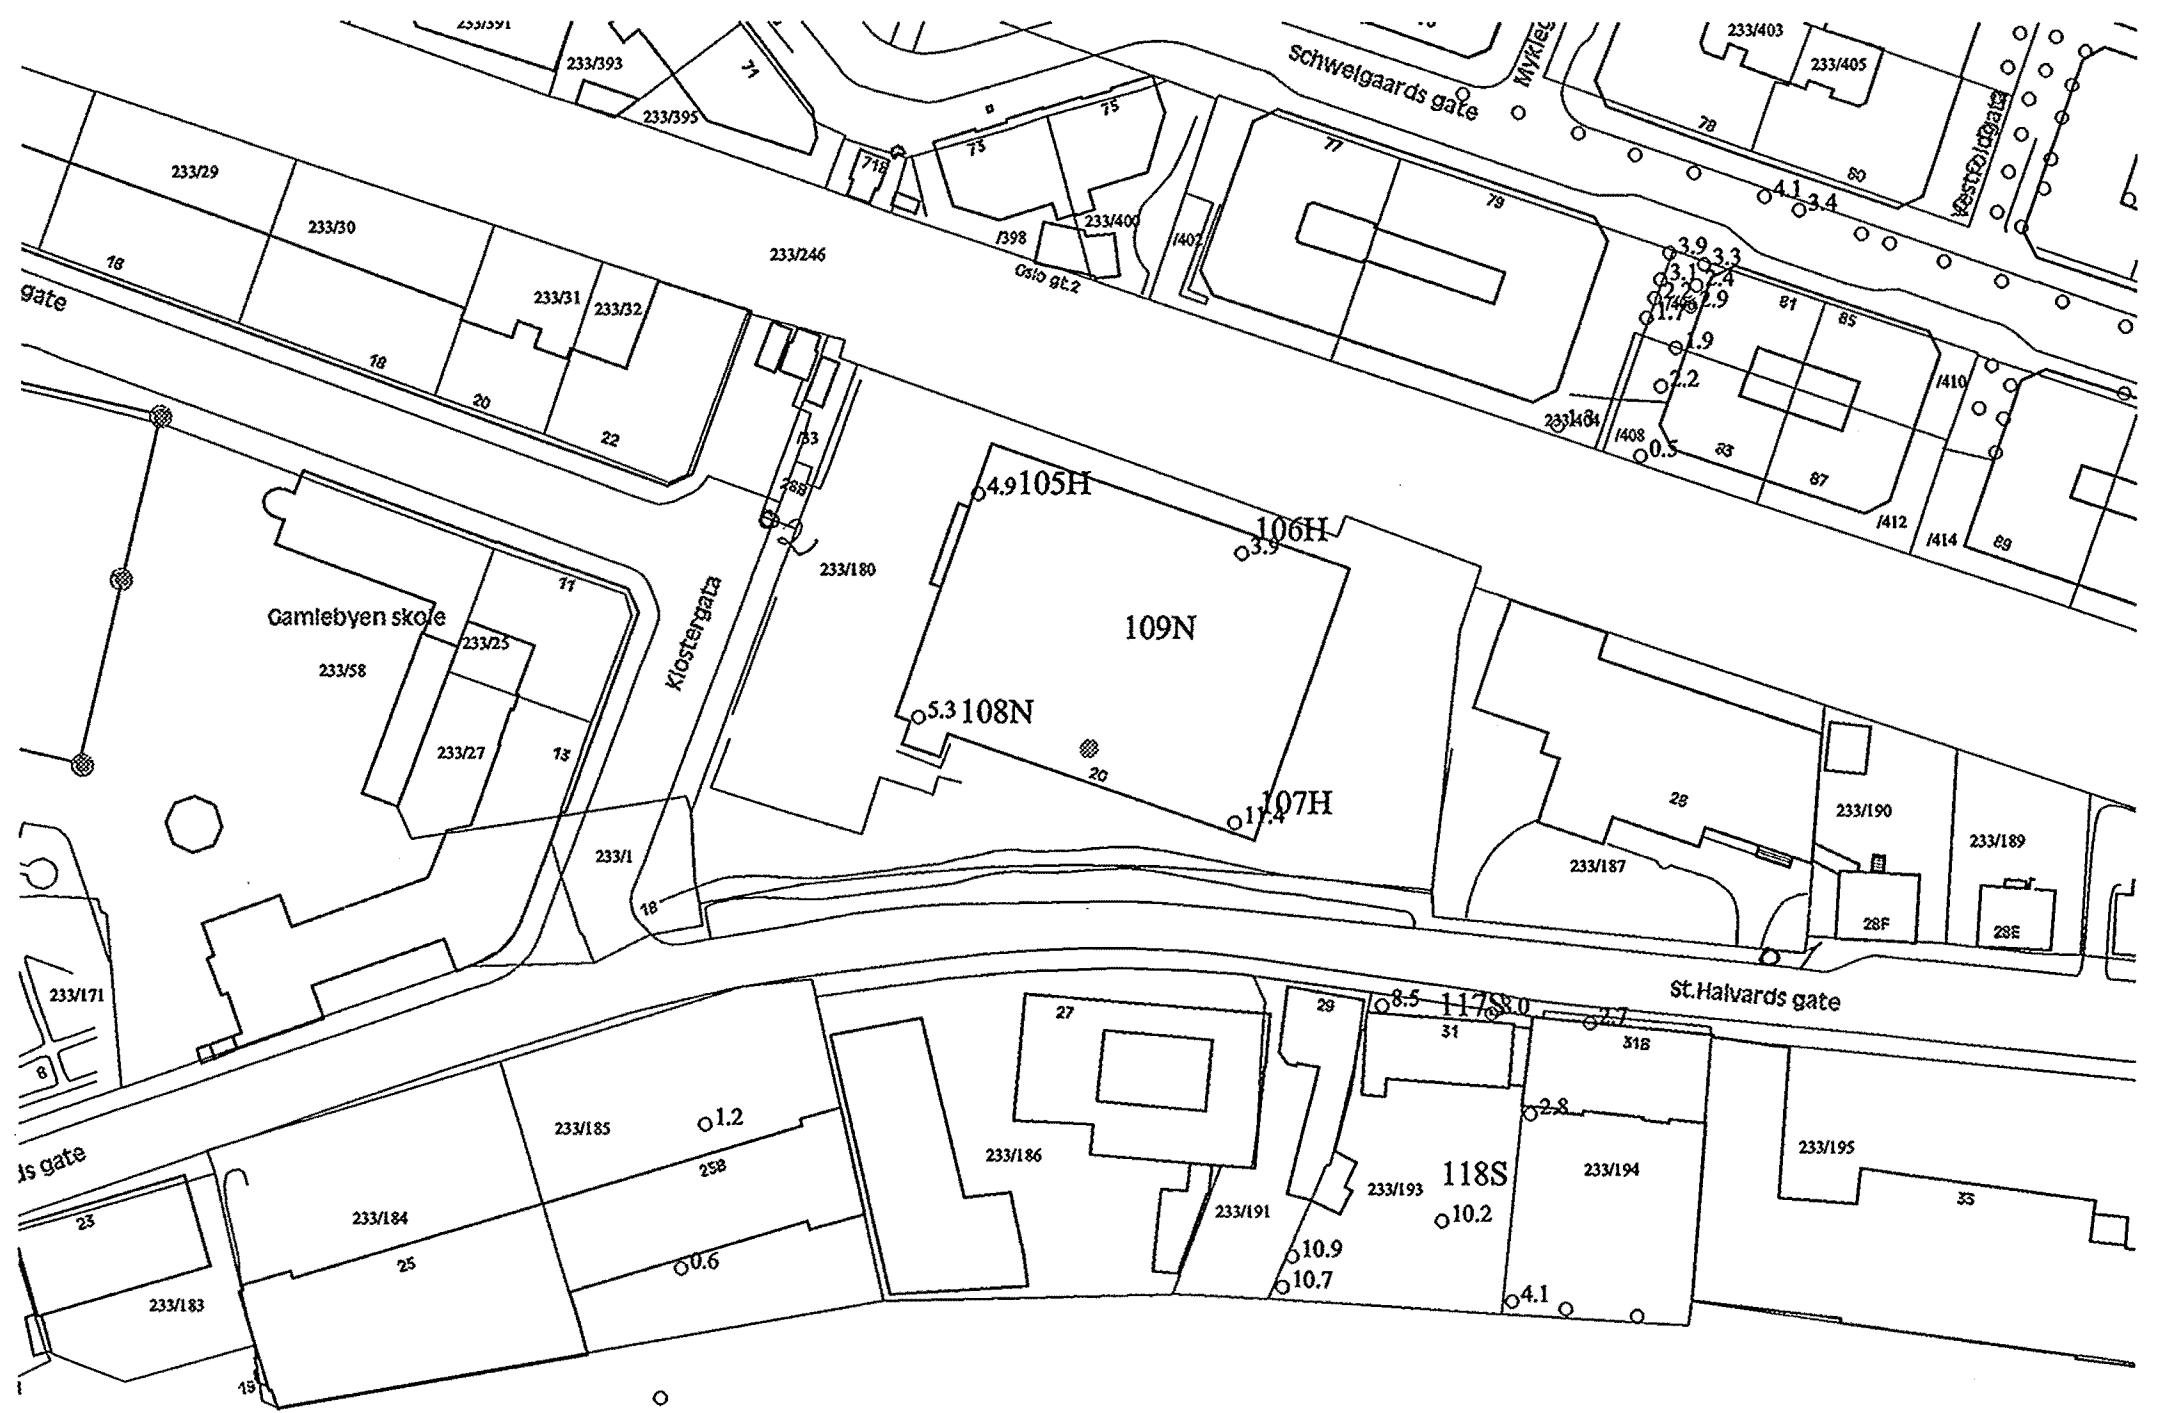

Situationsplan for St. Halvardsgate 24, 26, 26<sup>E</sup>  
med 2 børkhuller  
M. 1:1000.

Bl. 52.

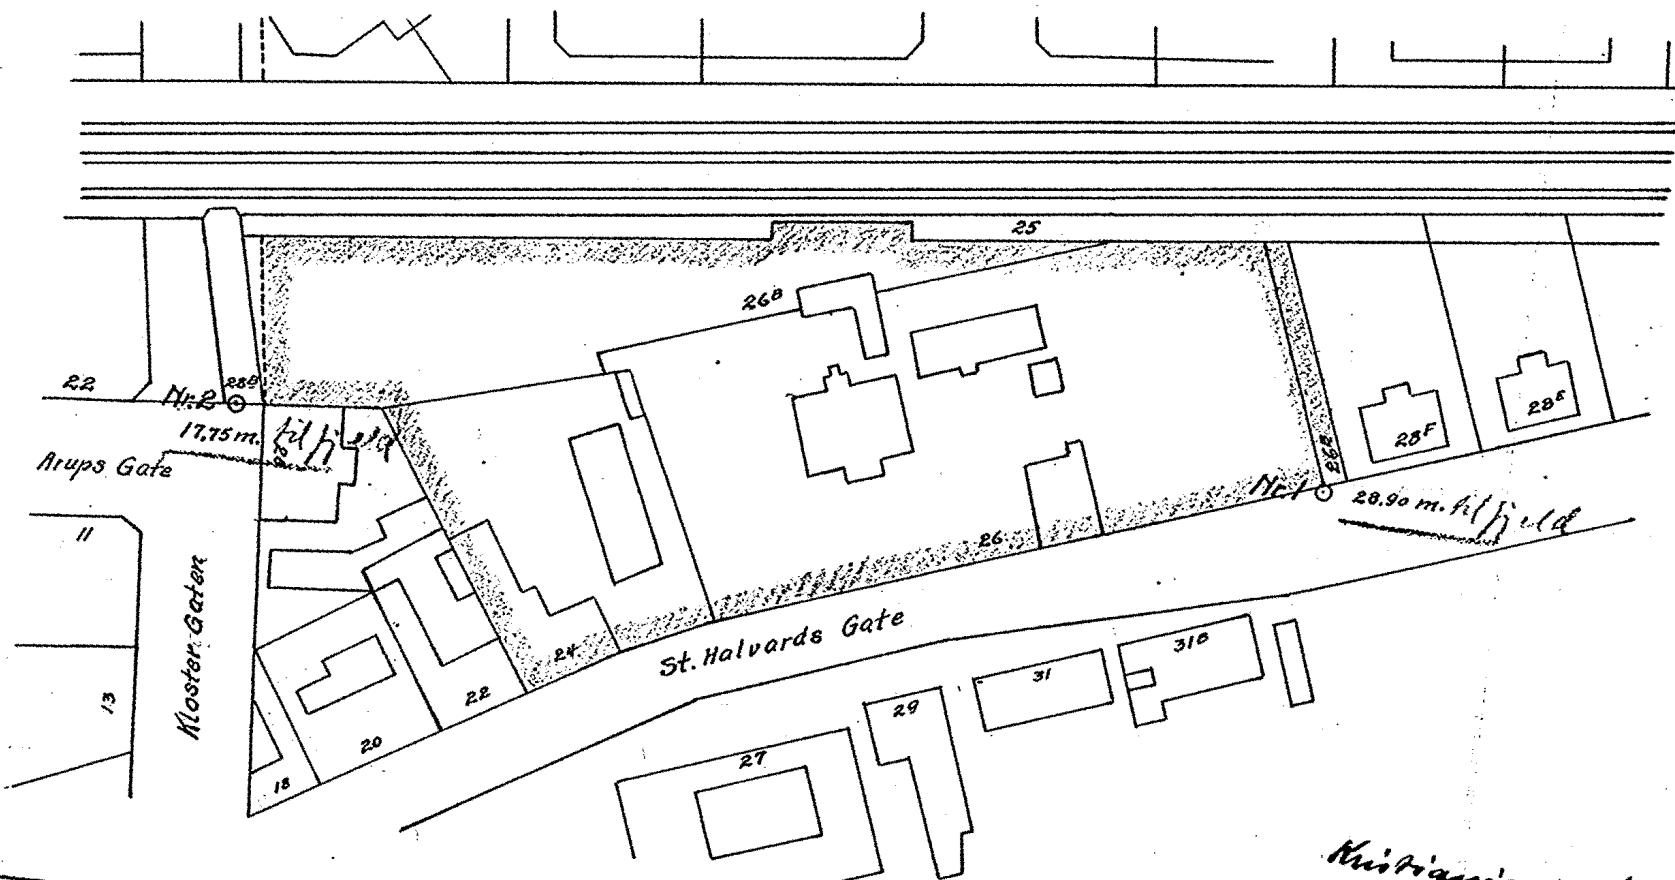

Kristiania i Nov. 1918.  
Oscarhage