

NOTEBY 8474-40
1970


402 N

NOC 3 ^{IV}

rosj. bygning

Profil C -

402 N

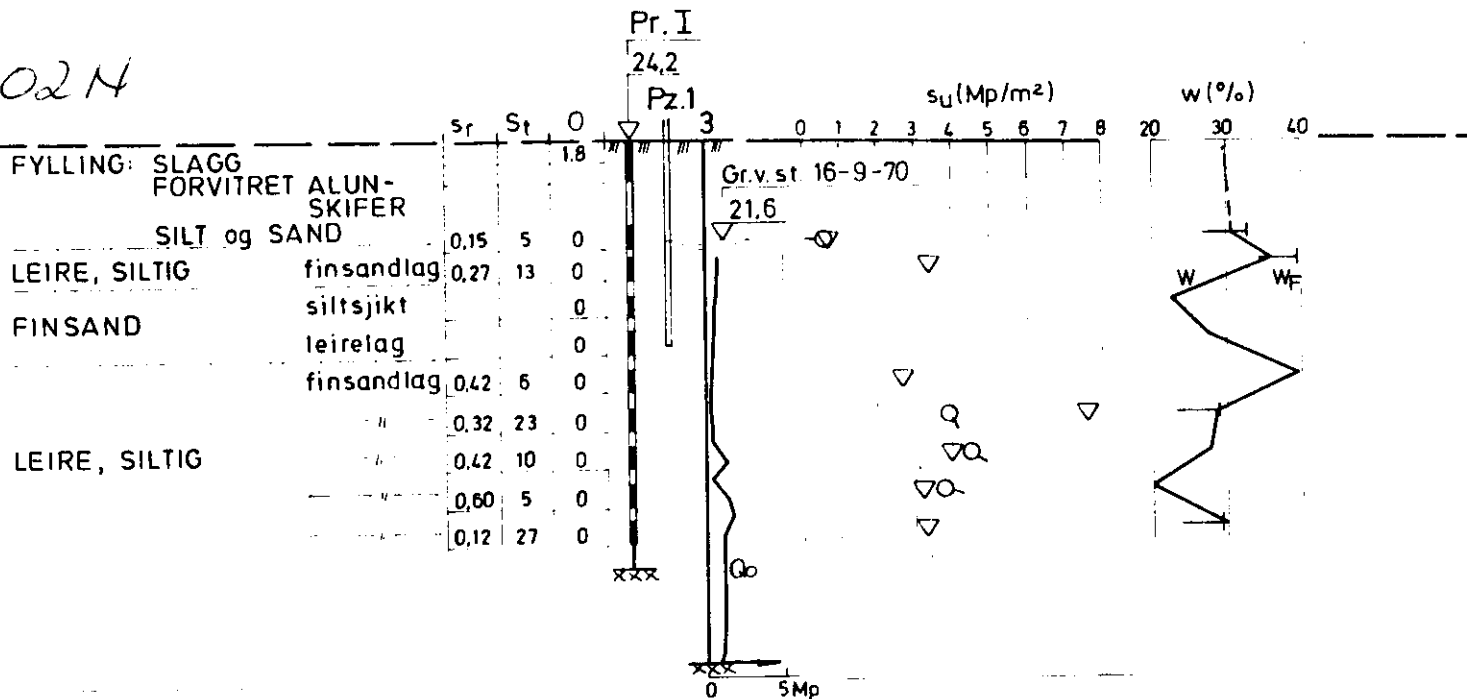

Profil D -

rosj. bygning

Eksisterend

