
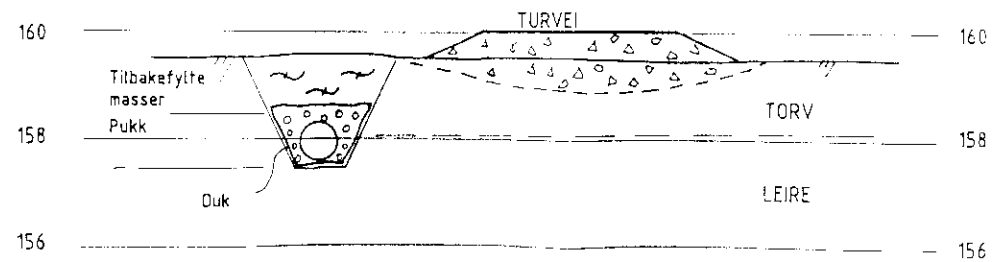


LENGDEPROFIL 1 : 1 : 200

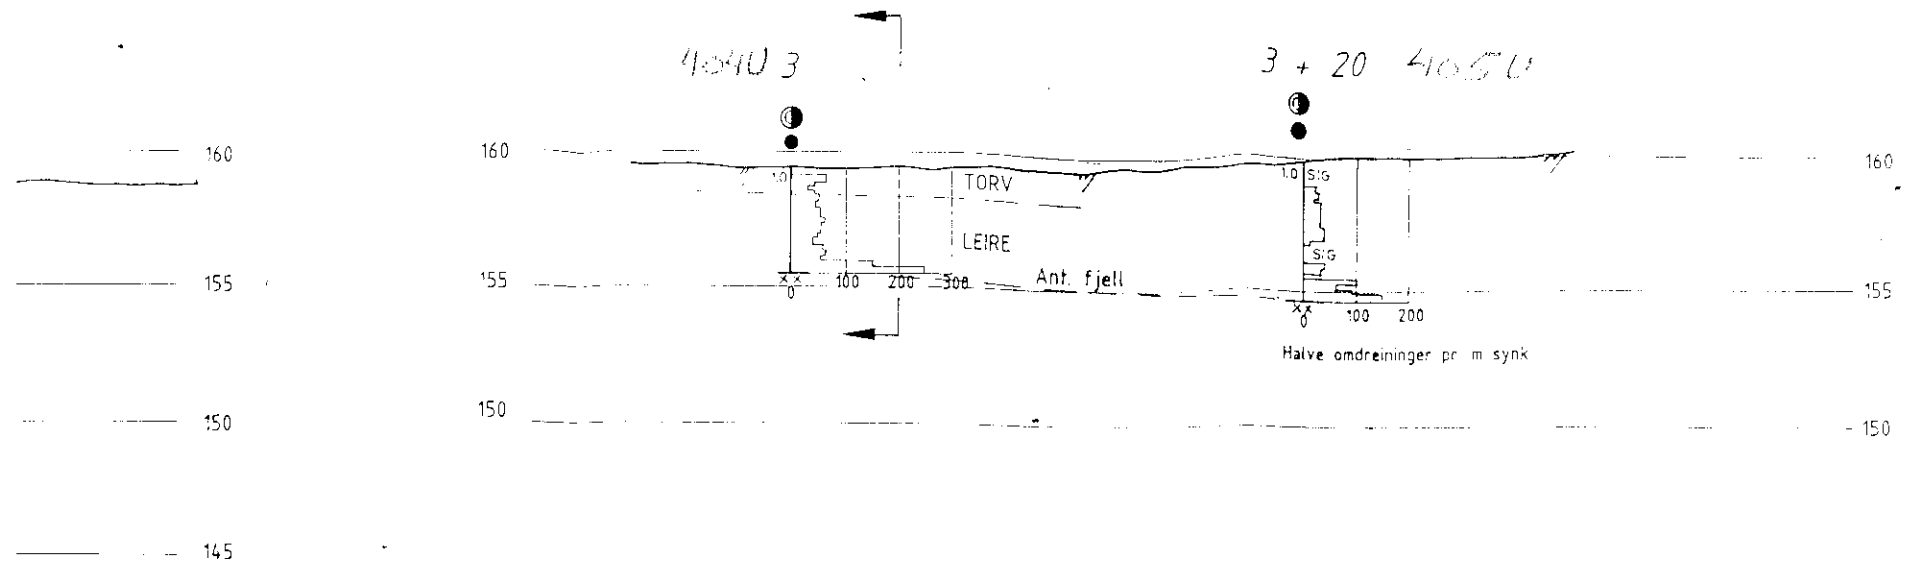

TVERRPROFIL M 1 : 100 PROFIL 3 + 4m

TEGNERKLARING

- Skovboring
- Dreiesondring

Bokst	Forklaring
SKULLERUDÅSEN - GRØNMO	
Hovedvannledning	
Lengde- og tverrprofiler	

Des 87
F. K. H.