
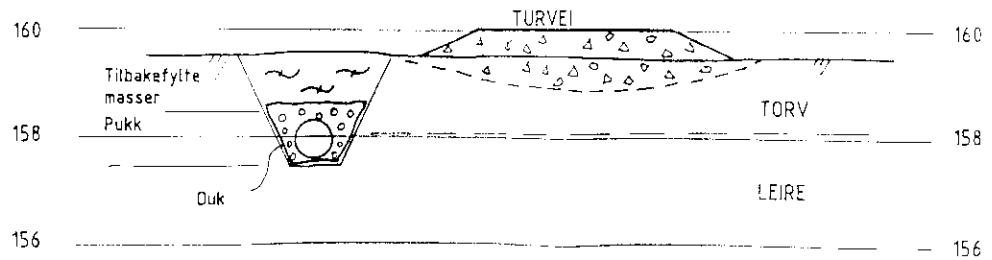


LENGDEPROFIL 1 : 1 : 200

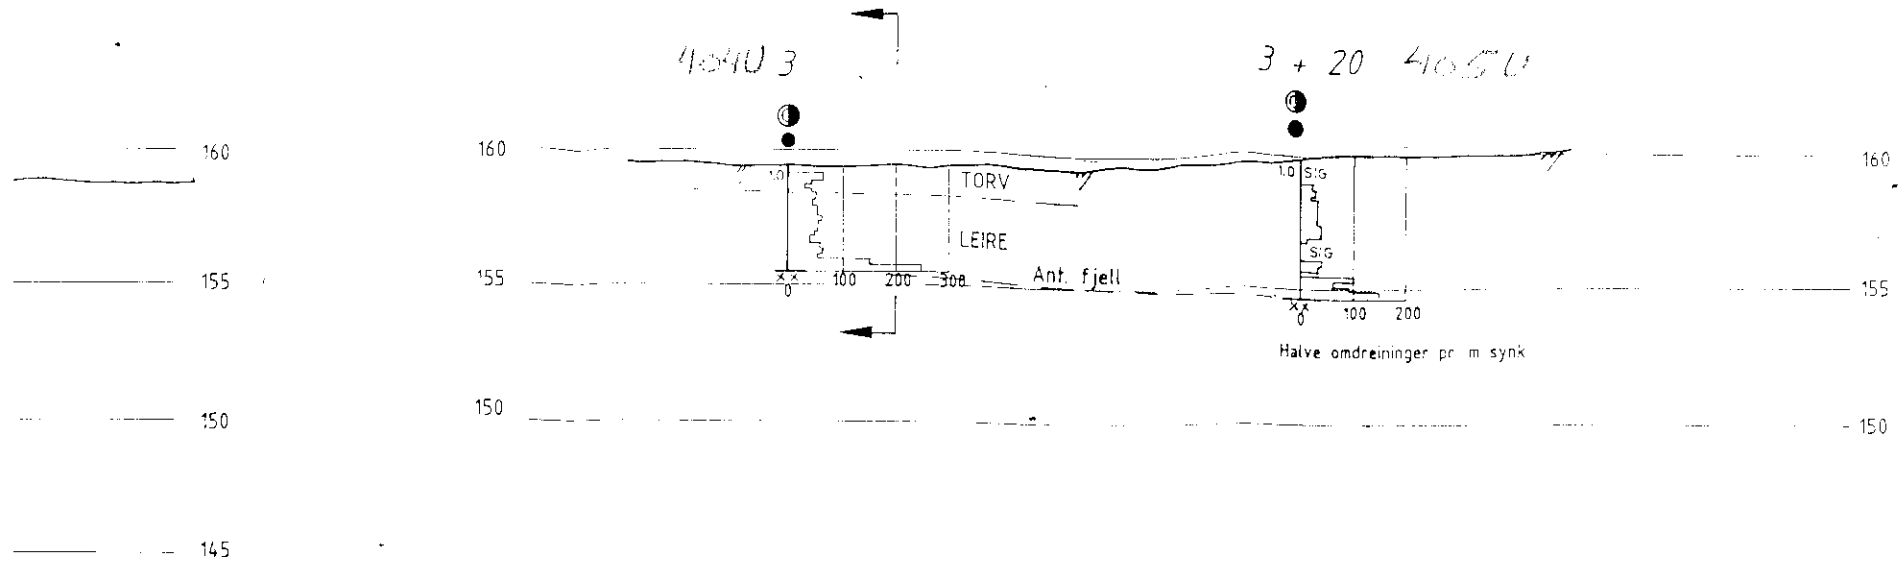

TVERRPROFIL M 1 : 100
PROFIL 3 + 4m

TEGNERKLARING

- ⊙ Skovborring
- Dreiesondring

Bokst	Forklaring	Ant	Skala
SKULLERUDÅSEN - GRØNMO			
Hovedvannledning	Ant 1	1	200
Lengde- og tverrprofiler		1	100

Des 87

OK