
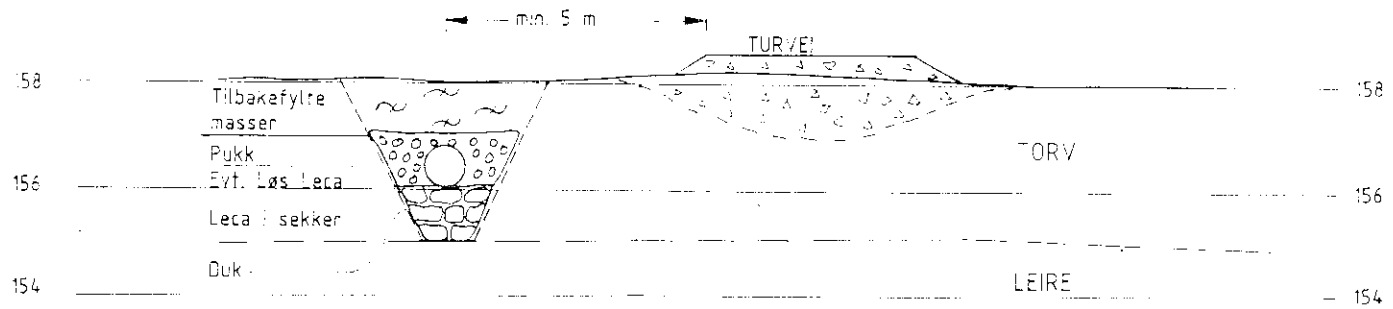


LENGDEPROFIL M 1 : 200

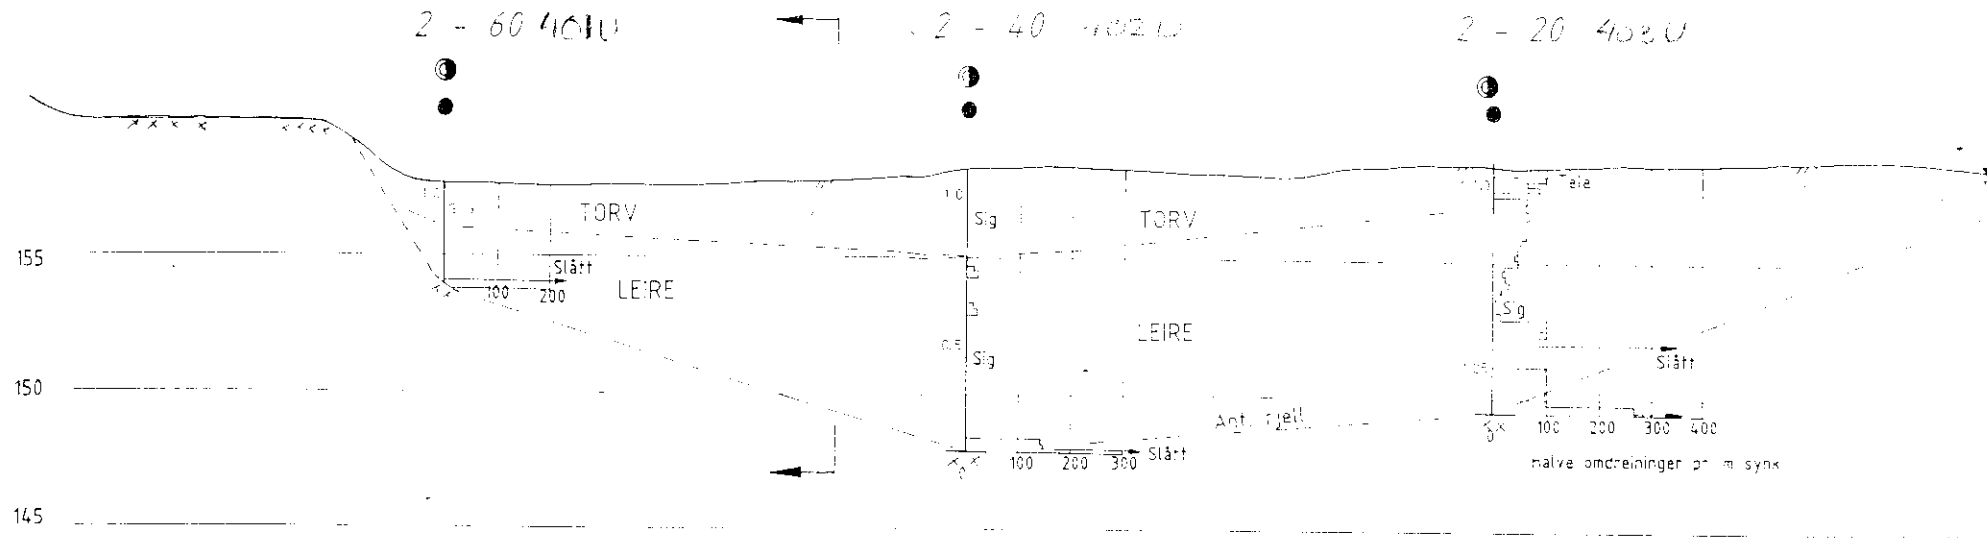

TVERRPROFIL M 1 : 100
 PROFIL 2 - 45m