

NO: A4 III·IV

159








Kirkevn. 81-87

Suhmsgt. ~ Jae. Aallsst. ~ Schwachst.


(Jessen lökken I)

Jessenløkken


Kvartal I

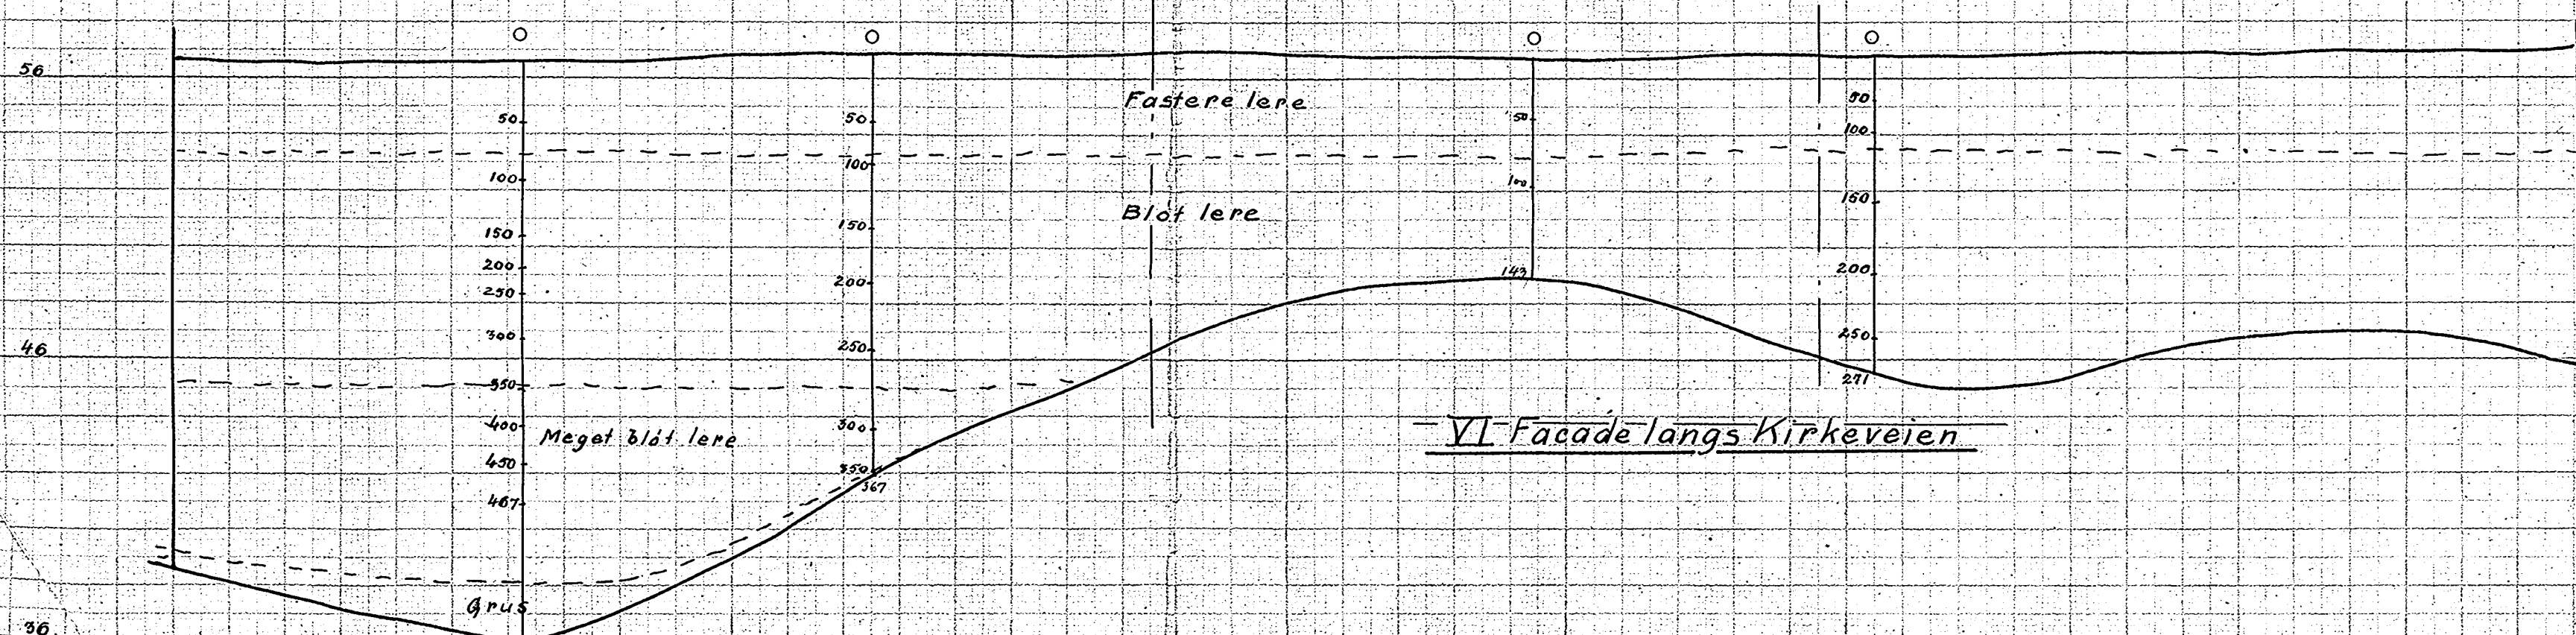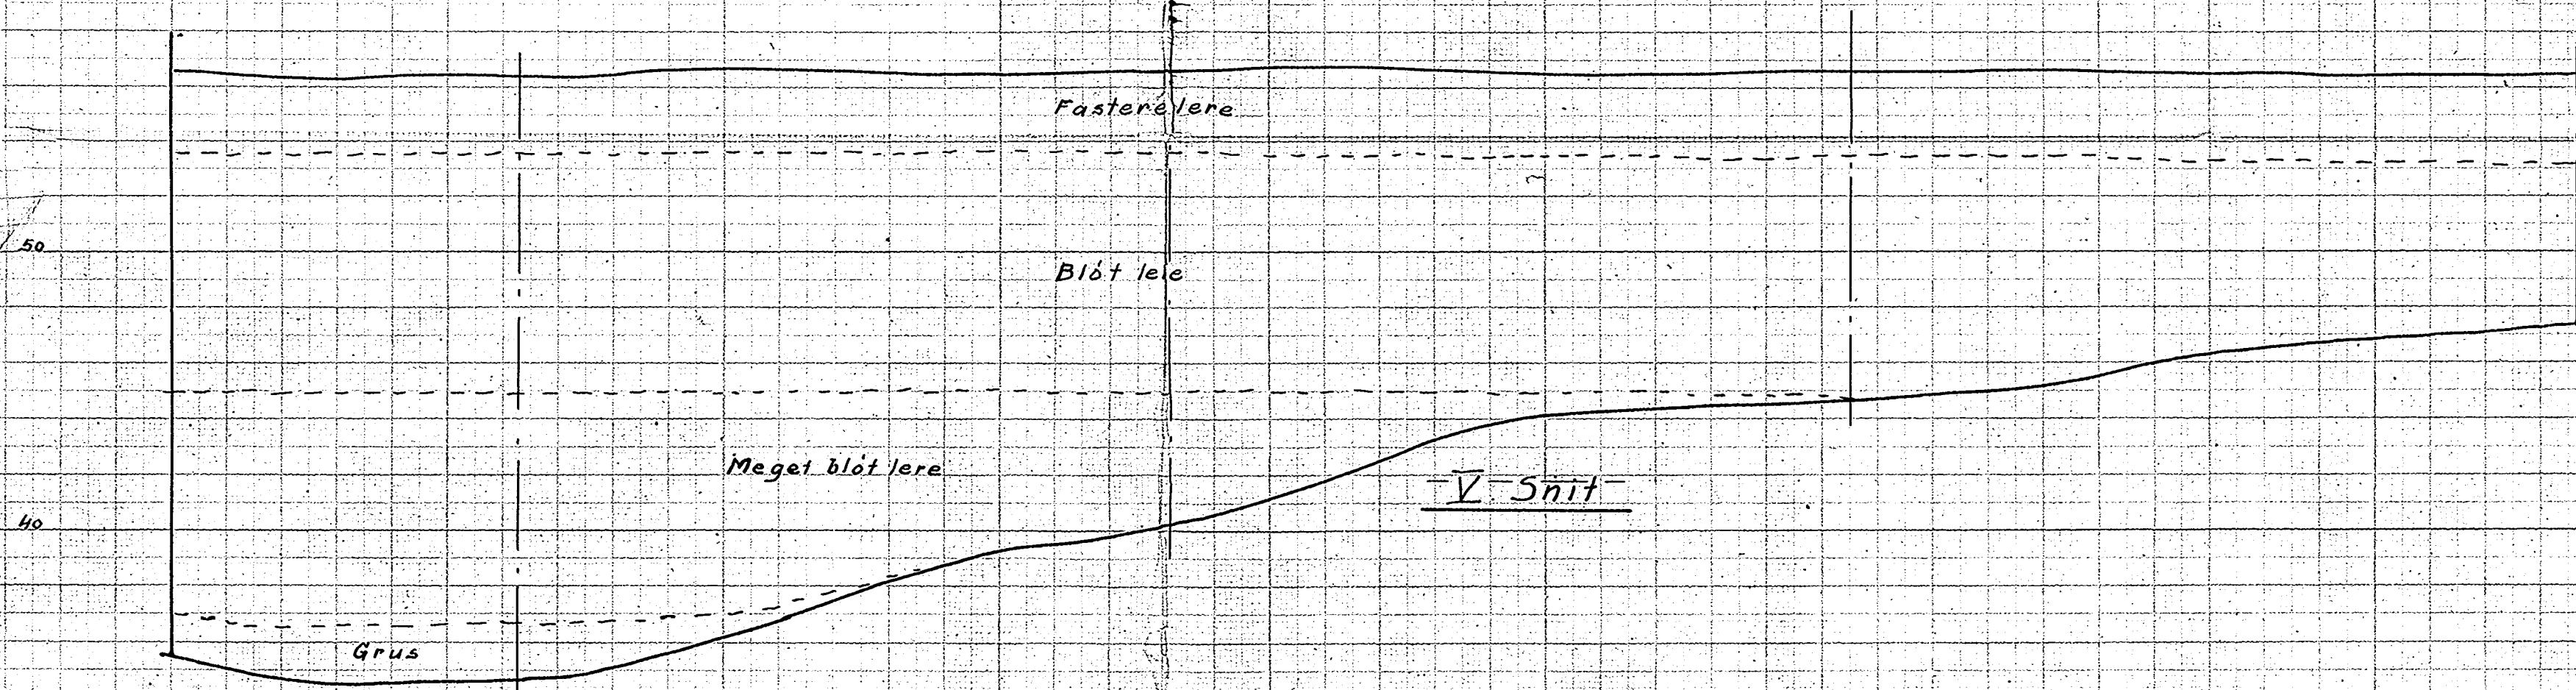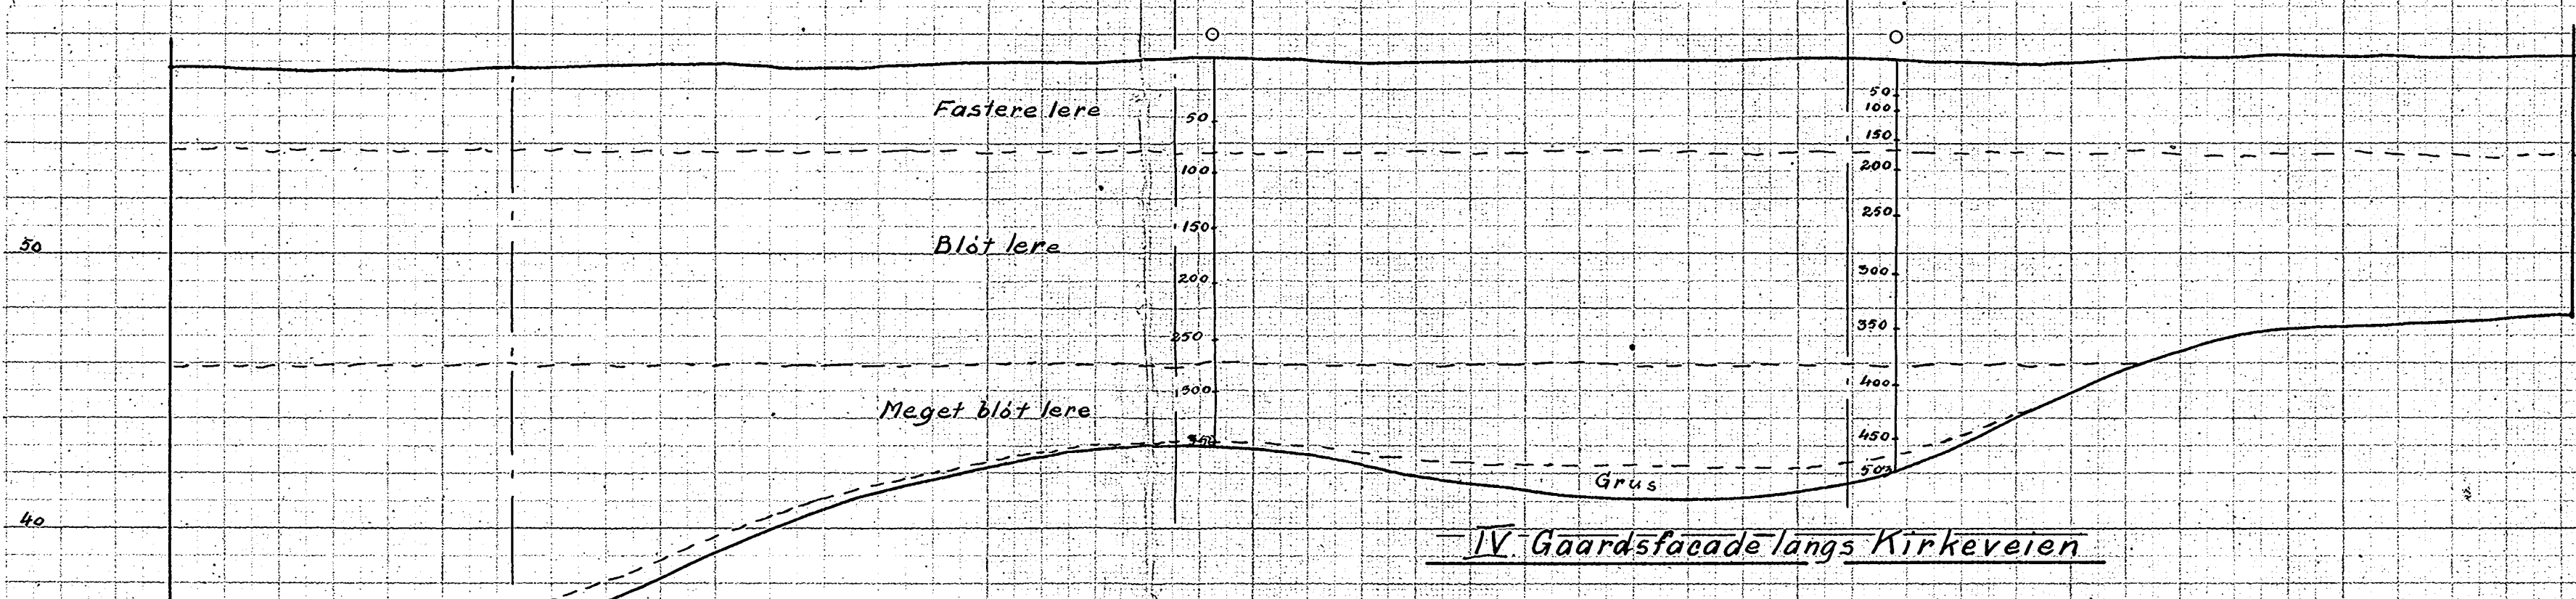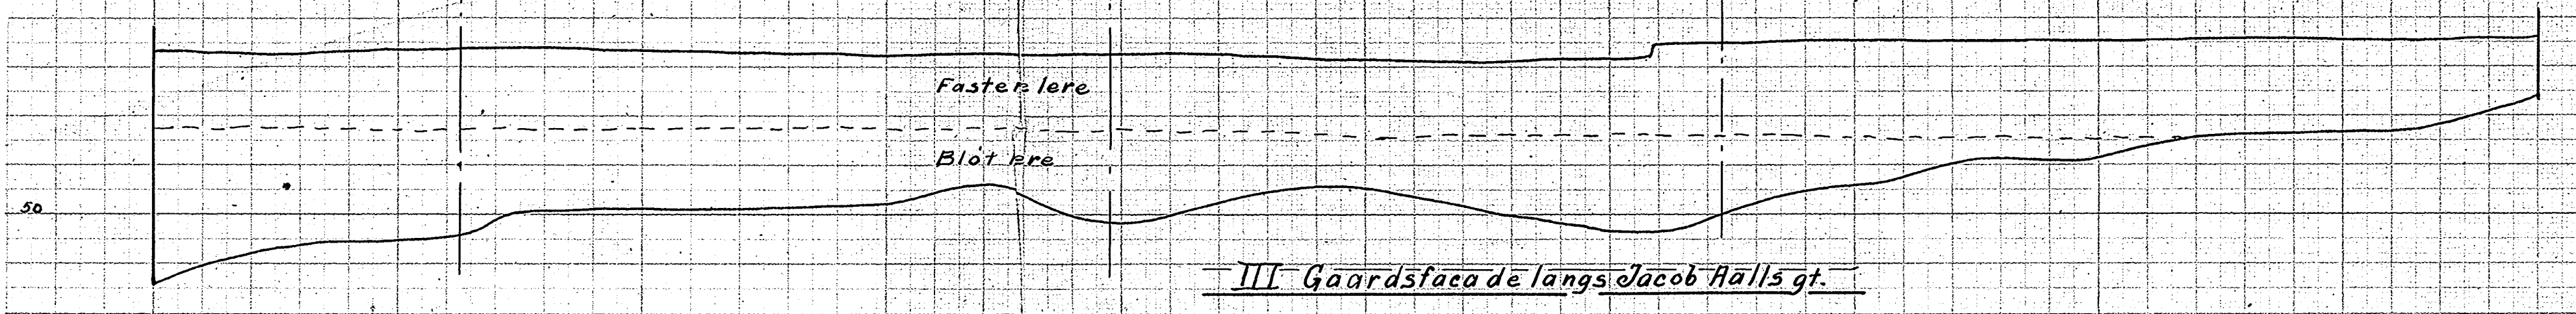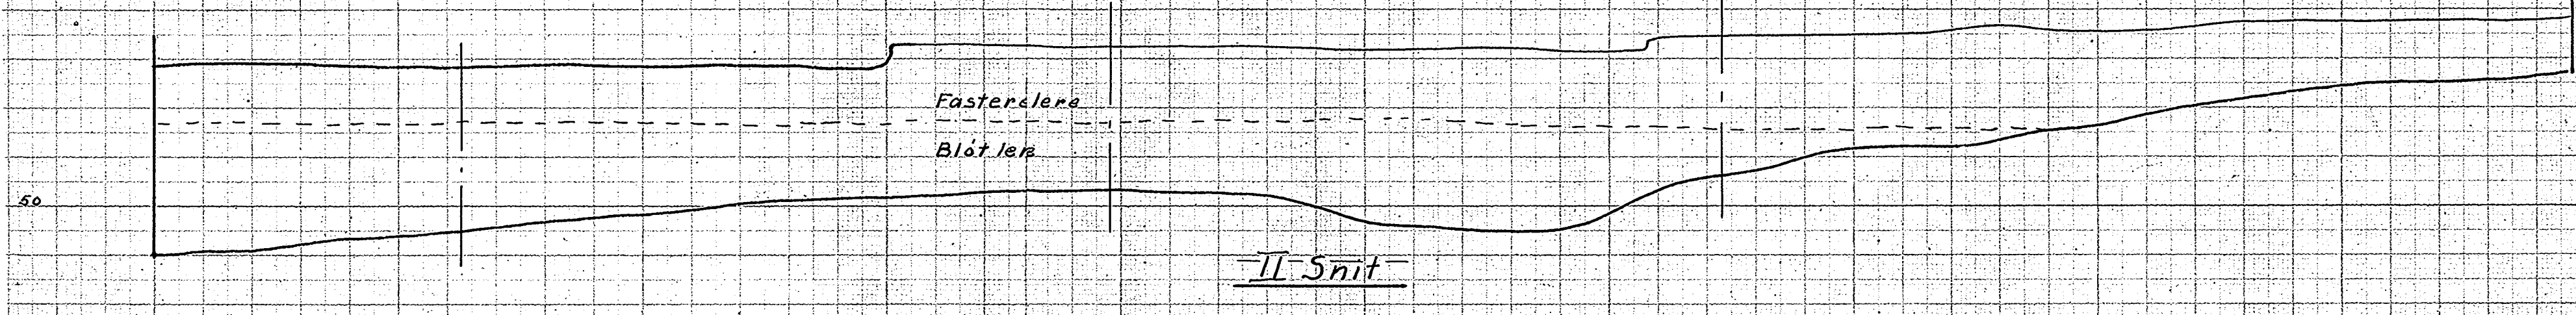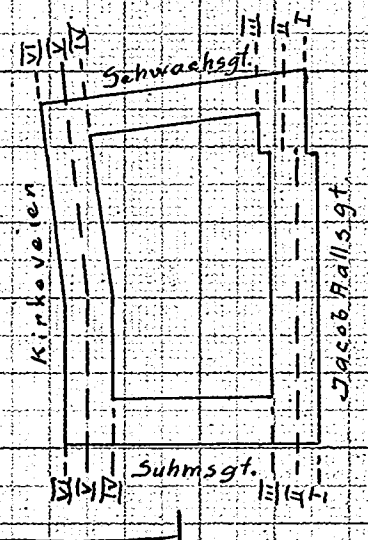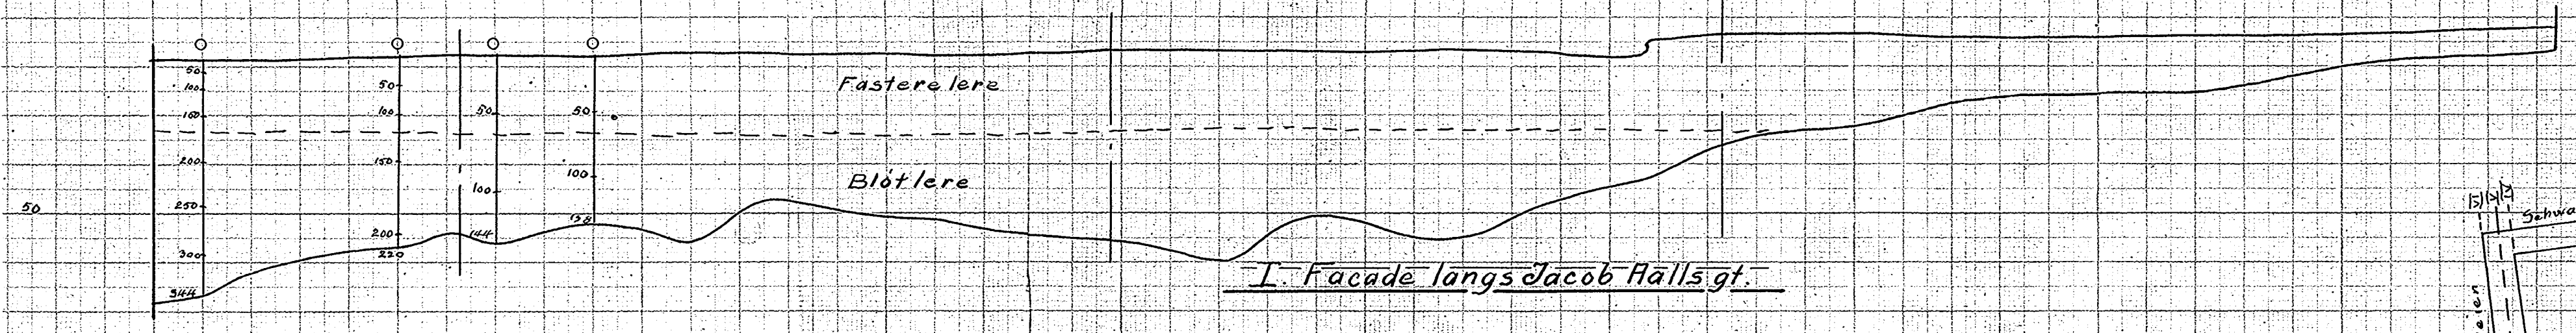

Paaskrevne tal angir ingenior Larges forslag
for underkant banketter



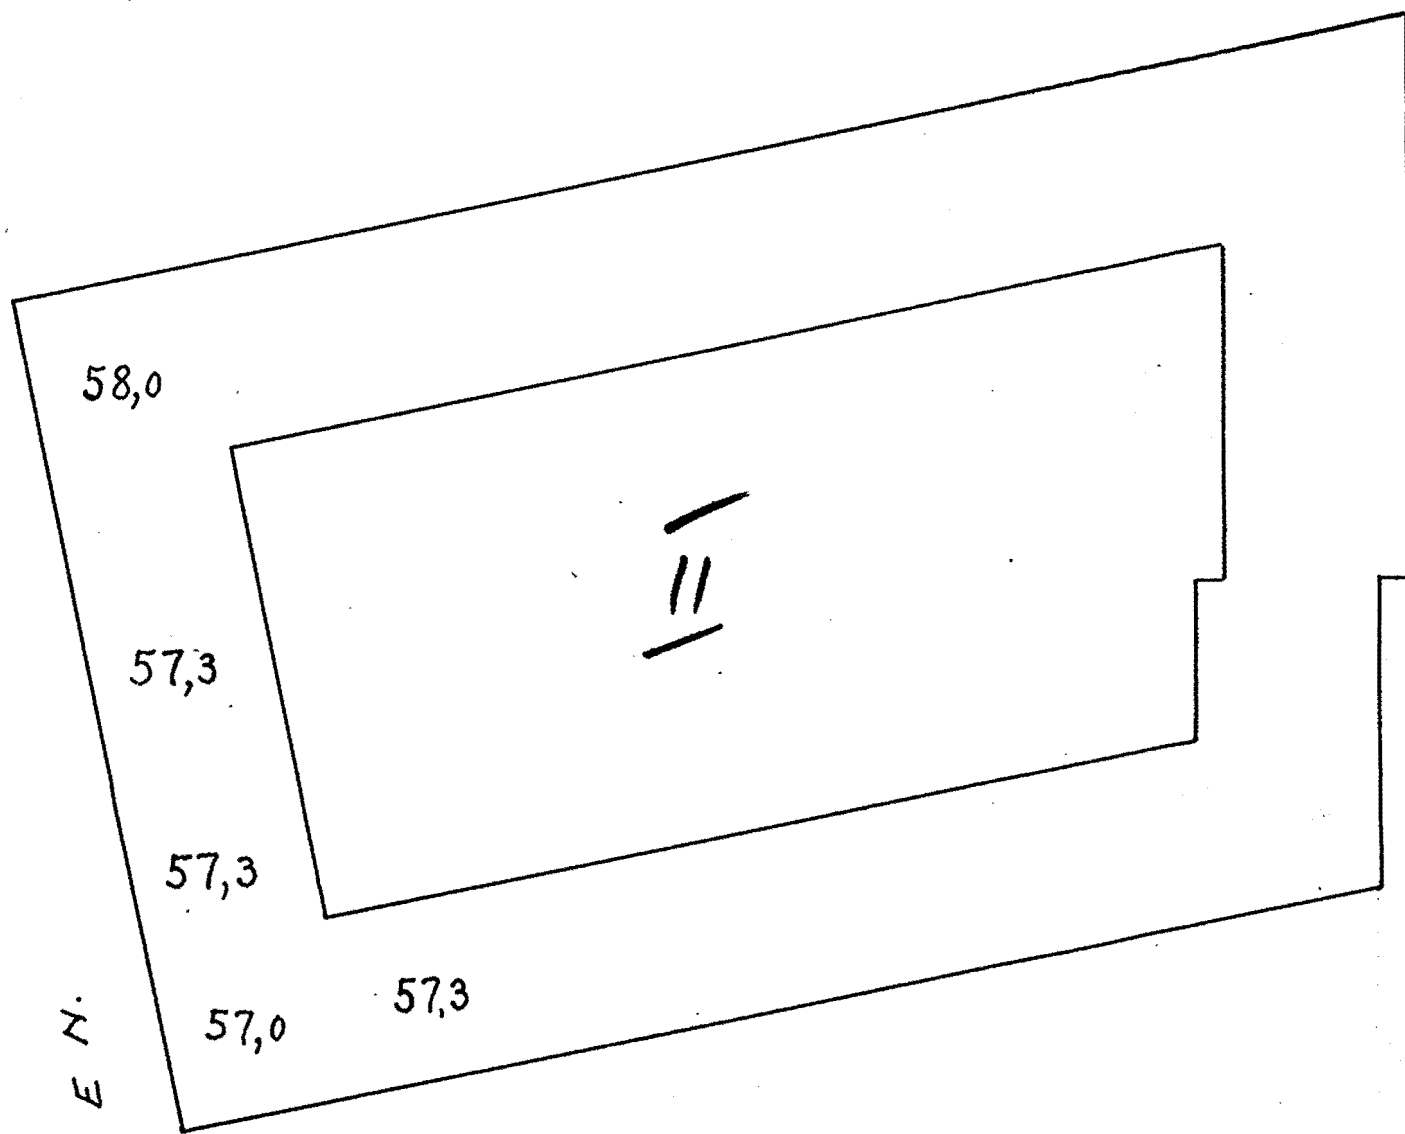


MIRKE-VEIEN.

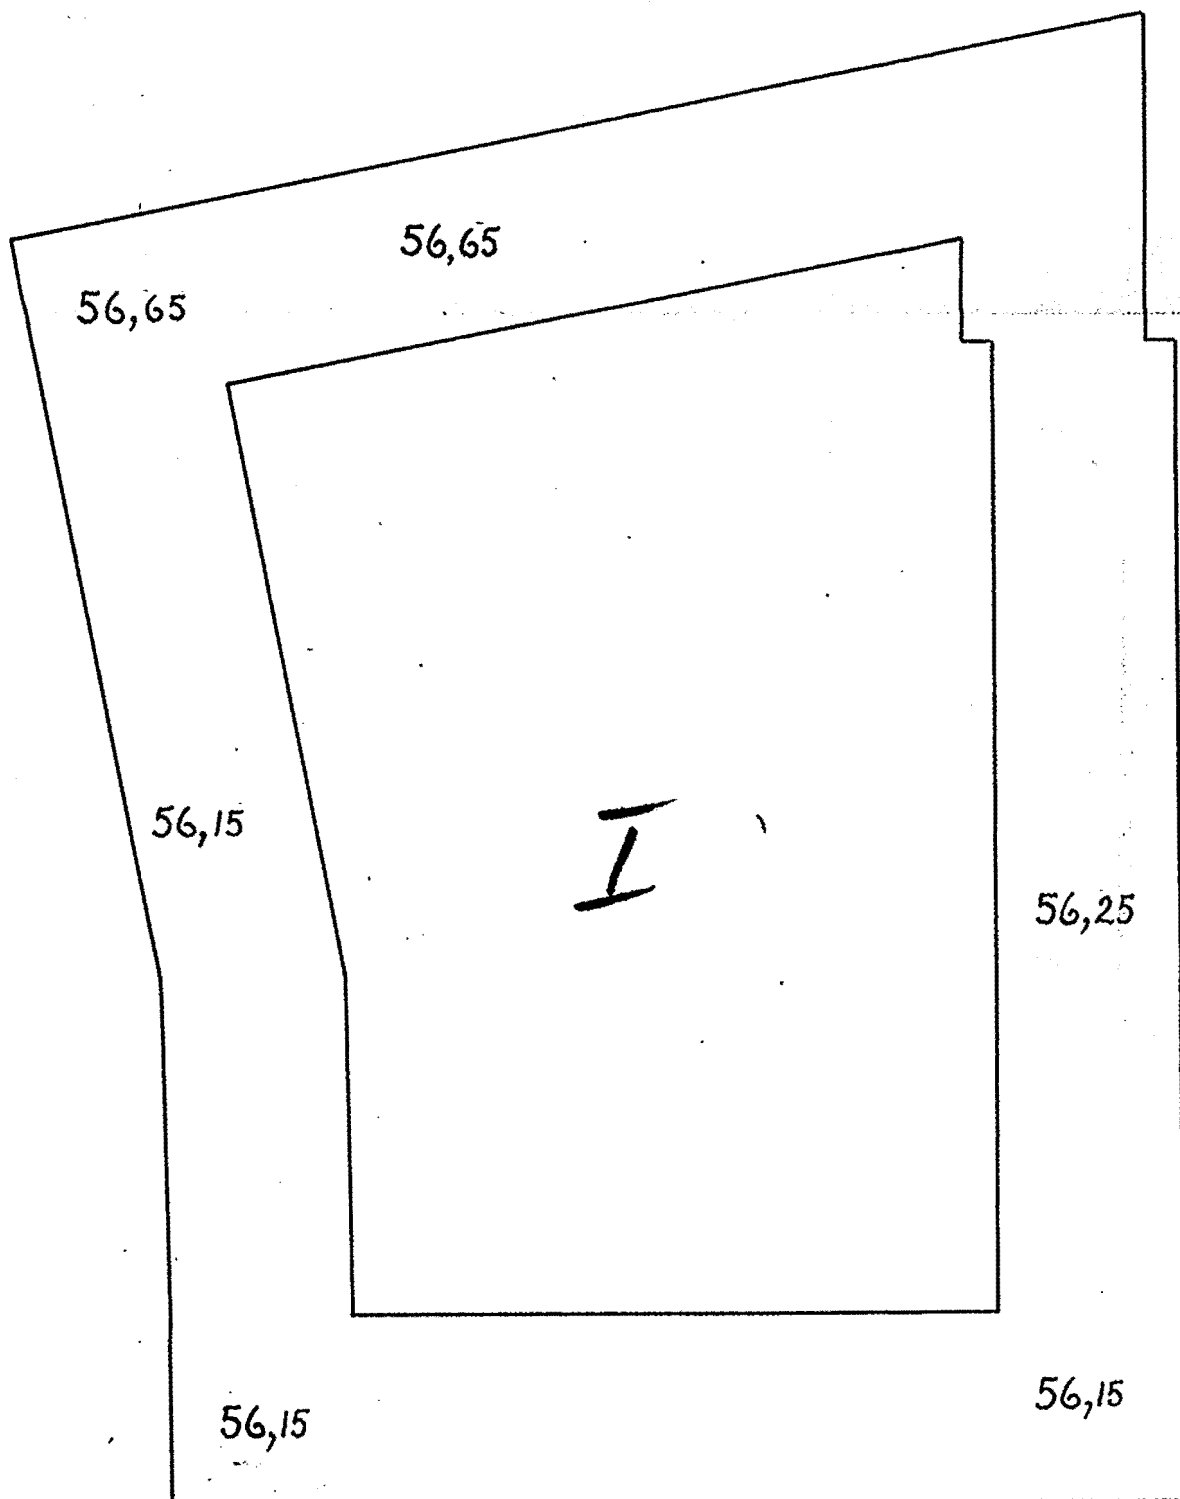

SUHMS GATE

JACOB-ALLS-GATE.

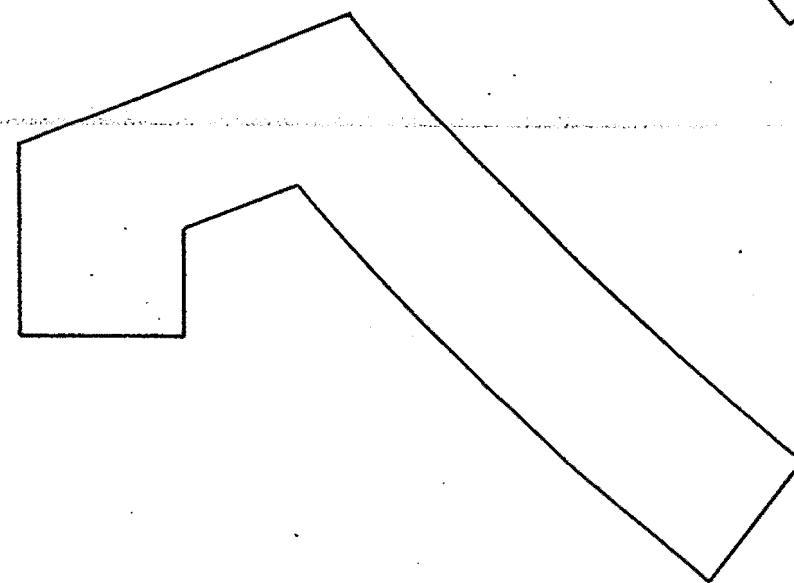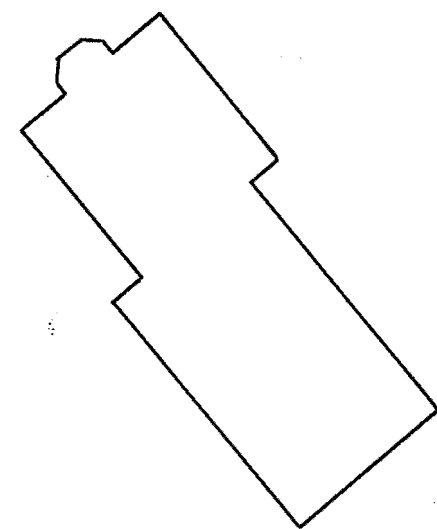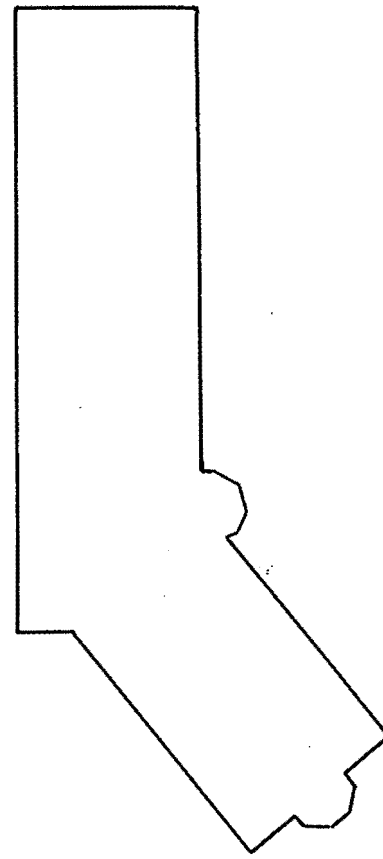

BESKJED

Til..... *Se også Bl. 160*

Fra.....


Ring nr. Fø/Etter kl.

Ang.

Mottatt av:

R. A. Oslo - O

Dato Kl.

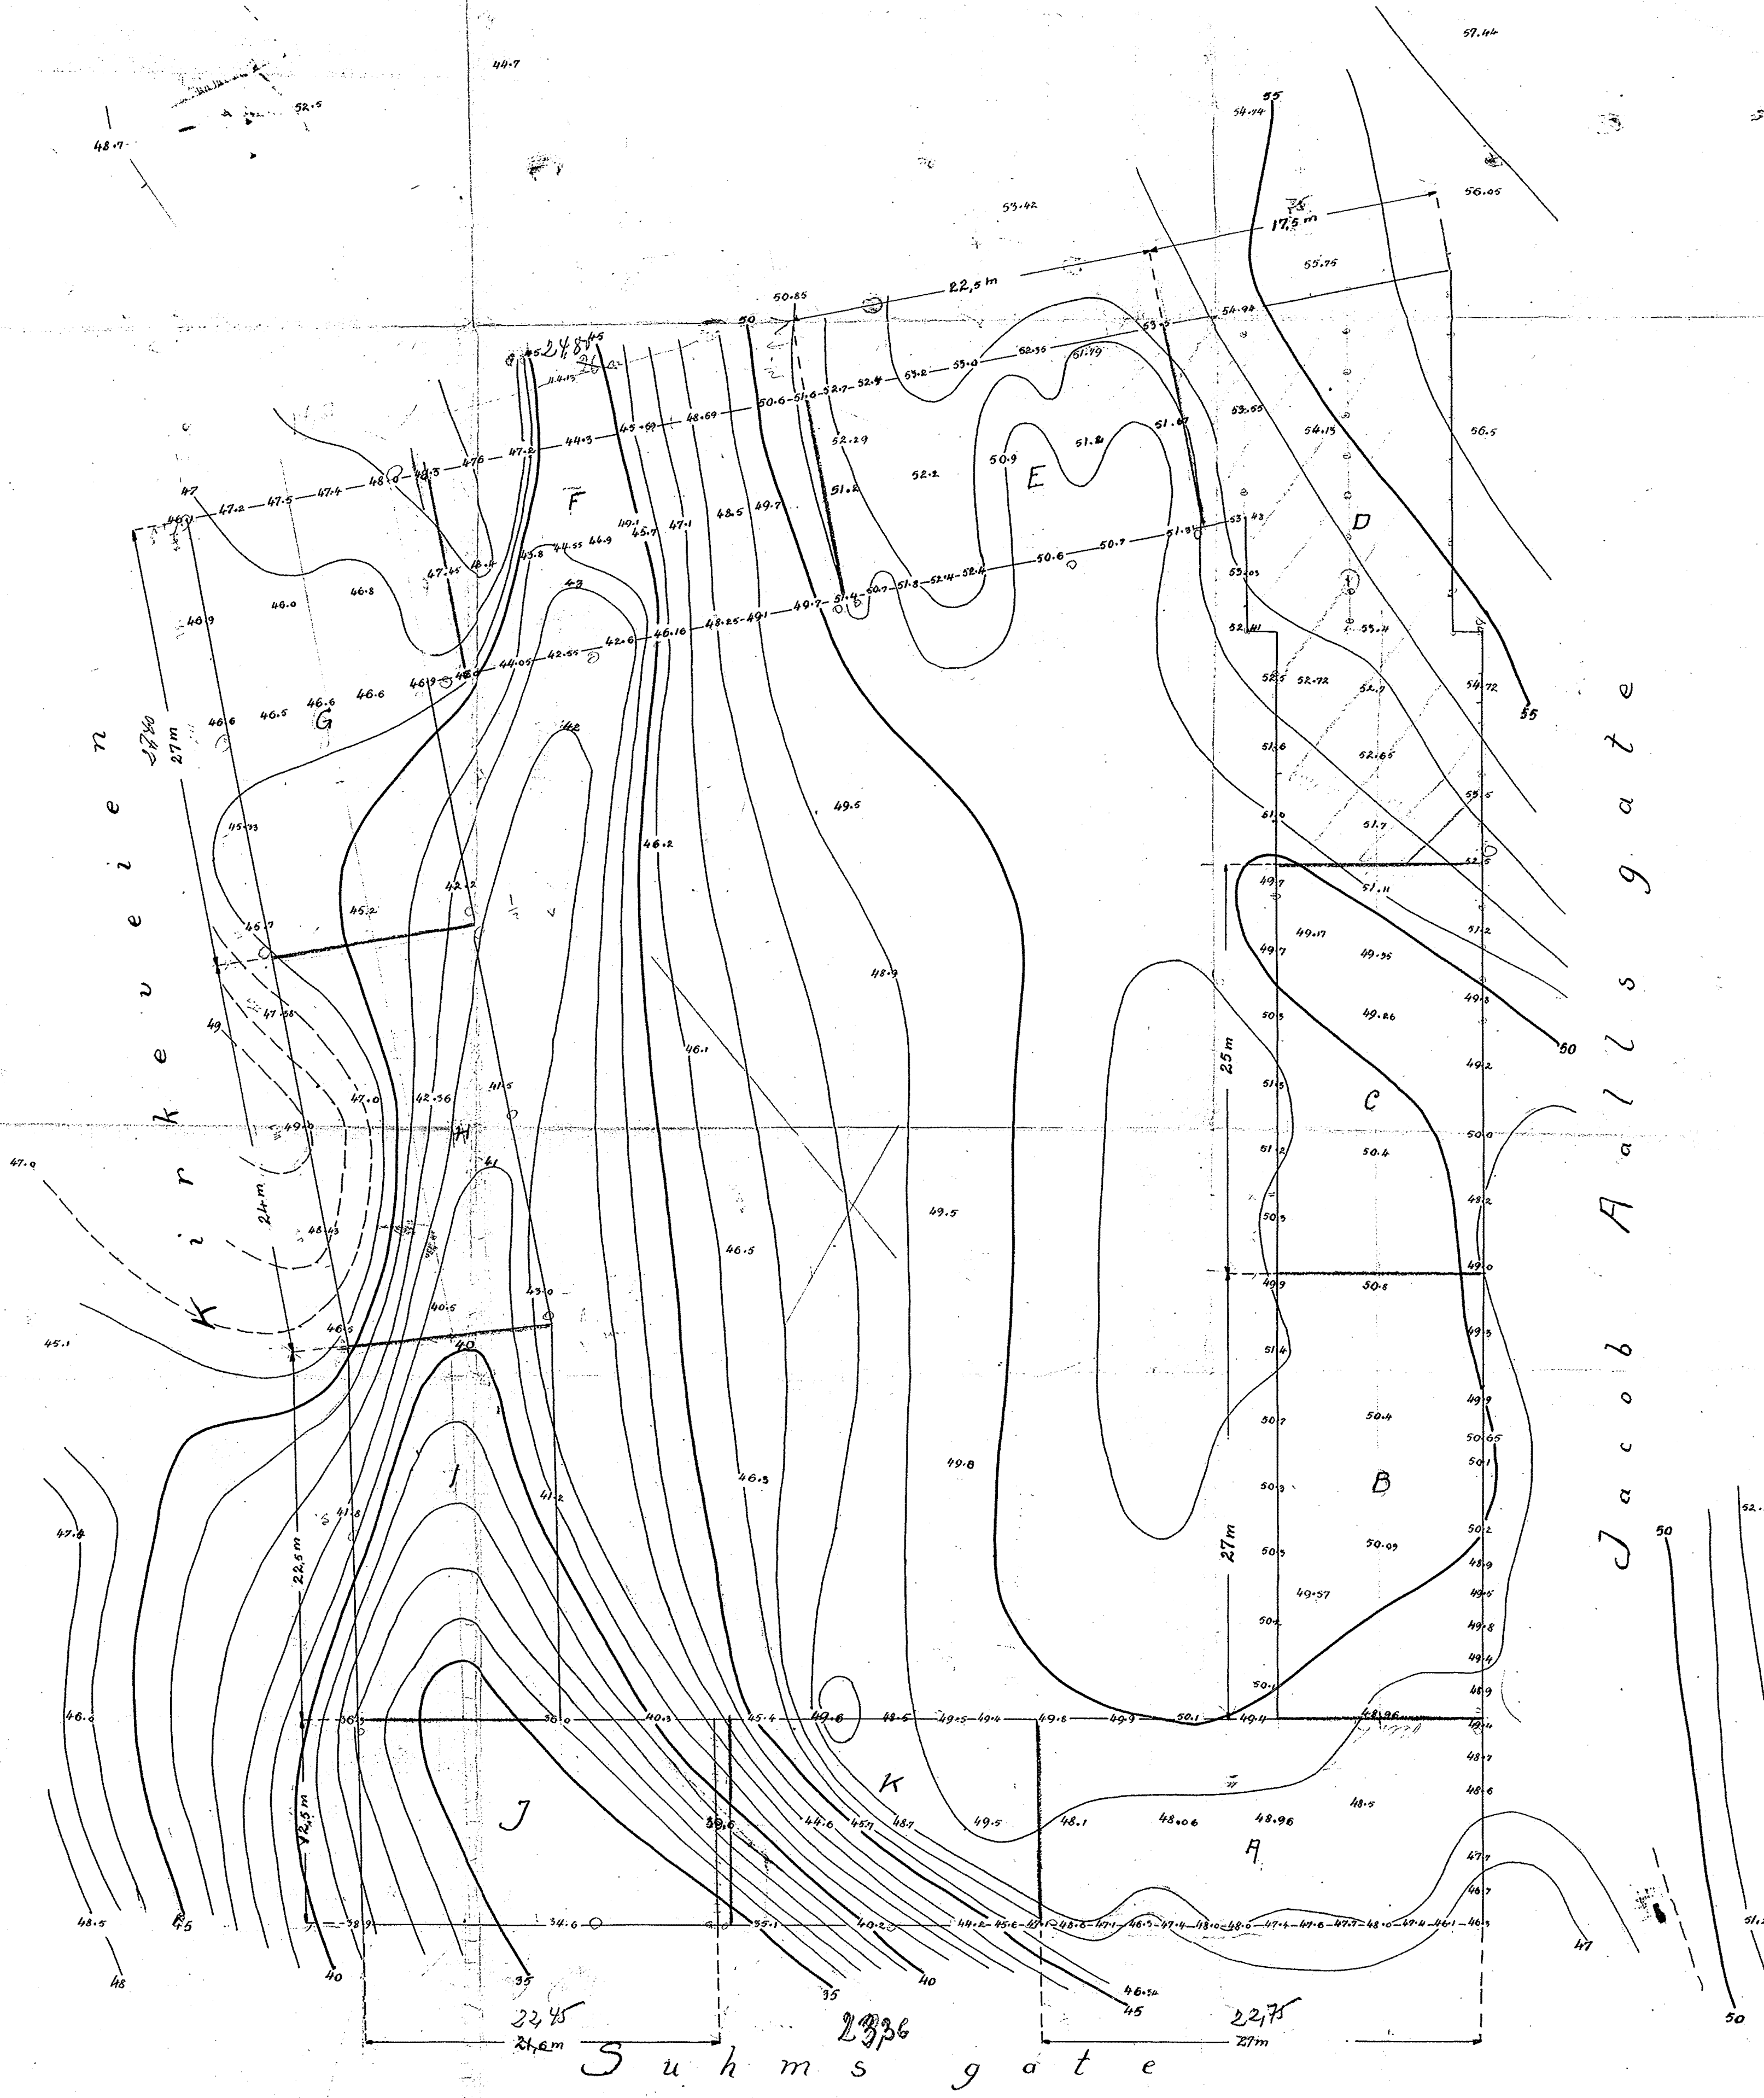


Kristiania 7. juli 1920
Oscar Karp.

Grundboringer i kvartal I M. 1:250
rev. 7. juli 1920

boringsskæbt

Bl. 159 v

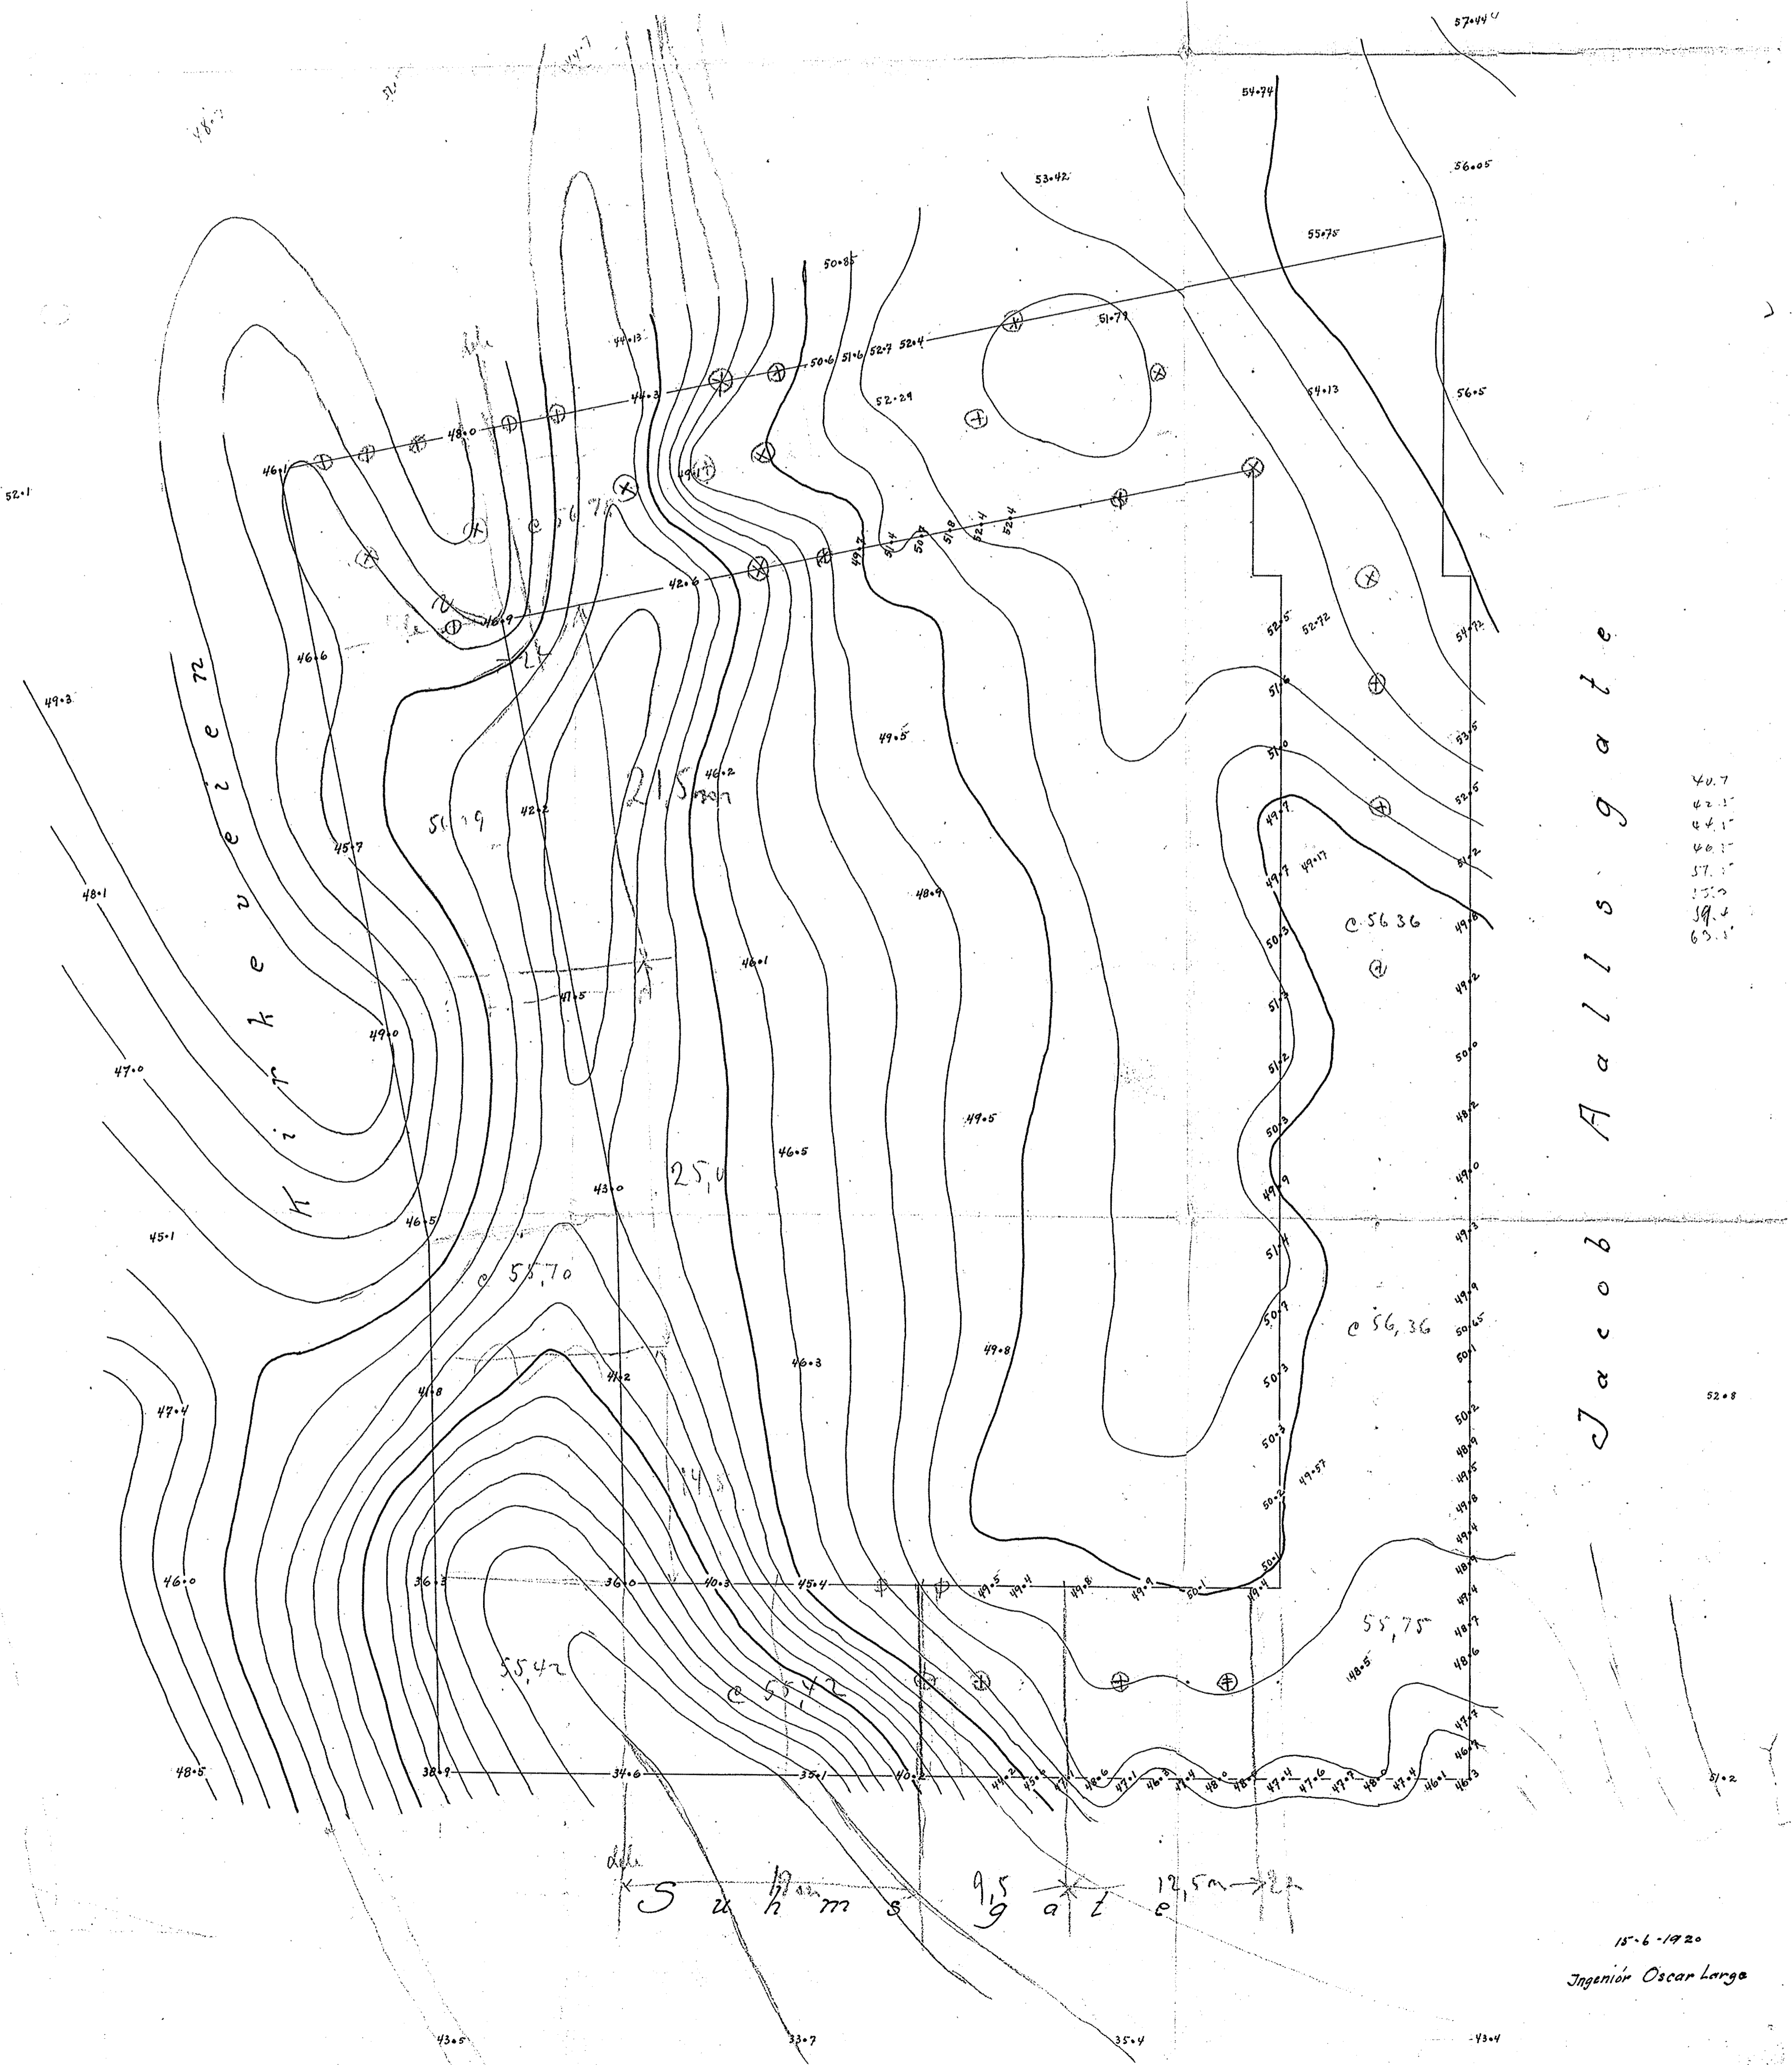


Jacob Aaliss gate

5 u h m s 9,5 a t 12,5 m

7-7-1920 Profil gjennom Facade langs Suhms gd.

M. 1:50

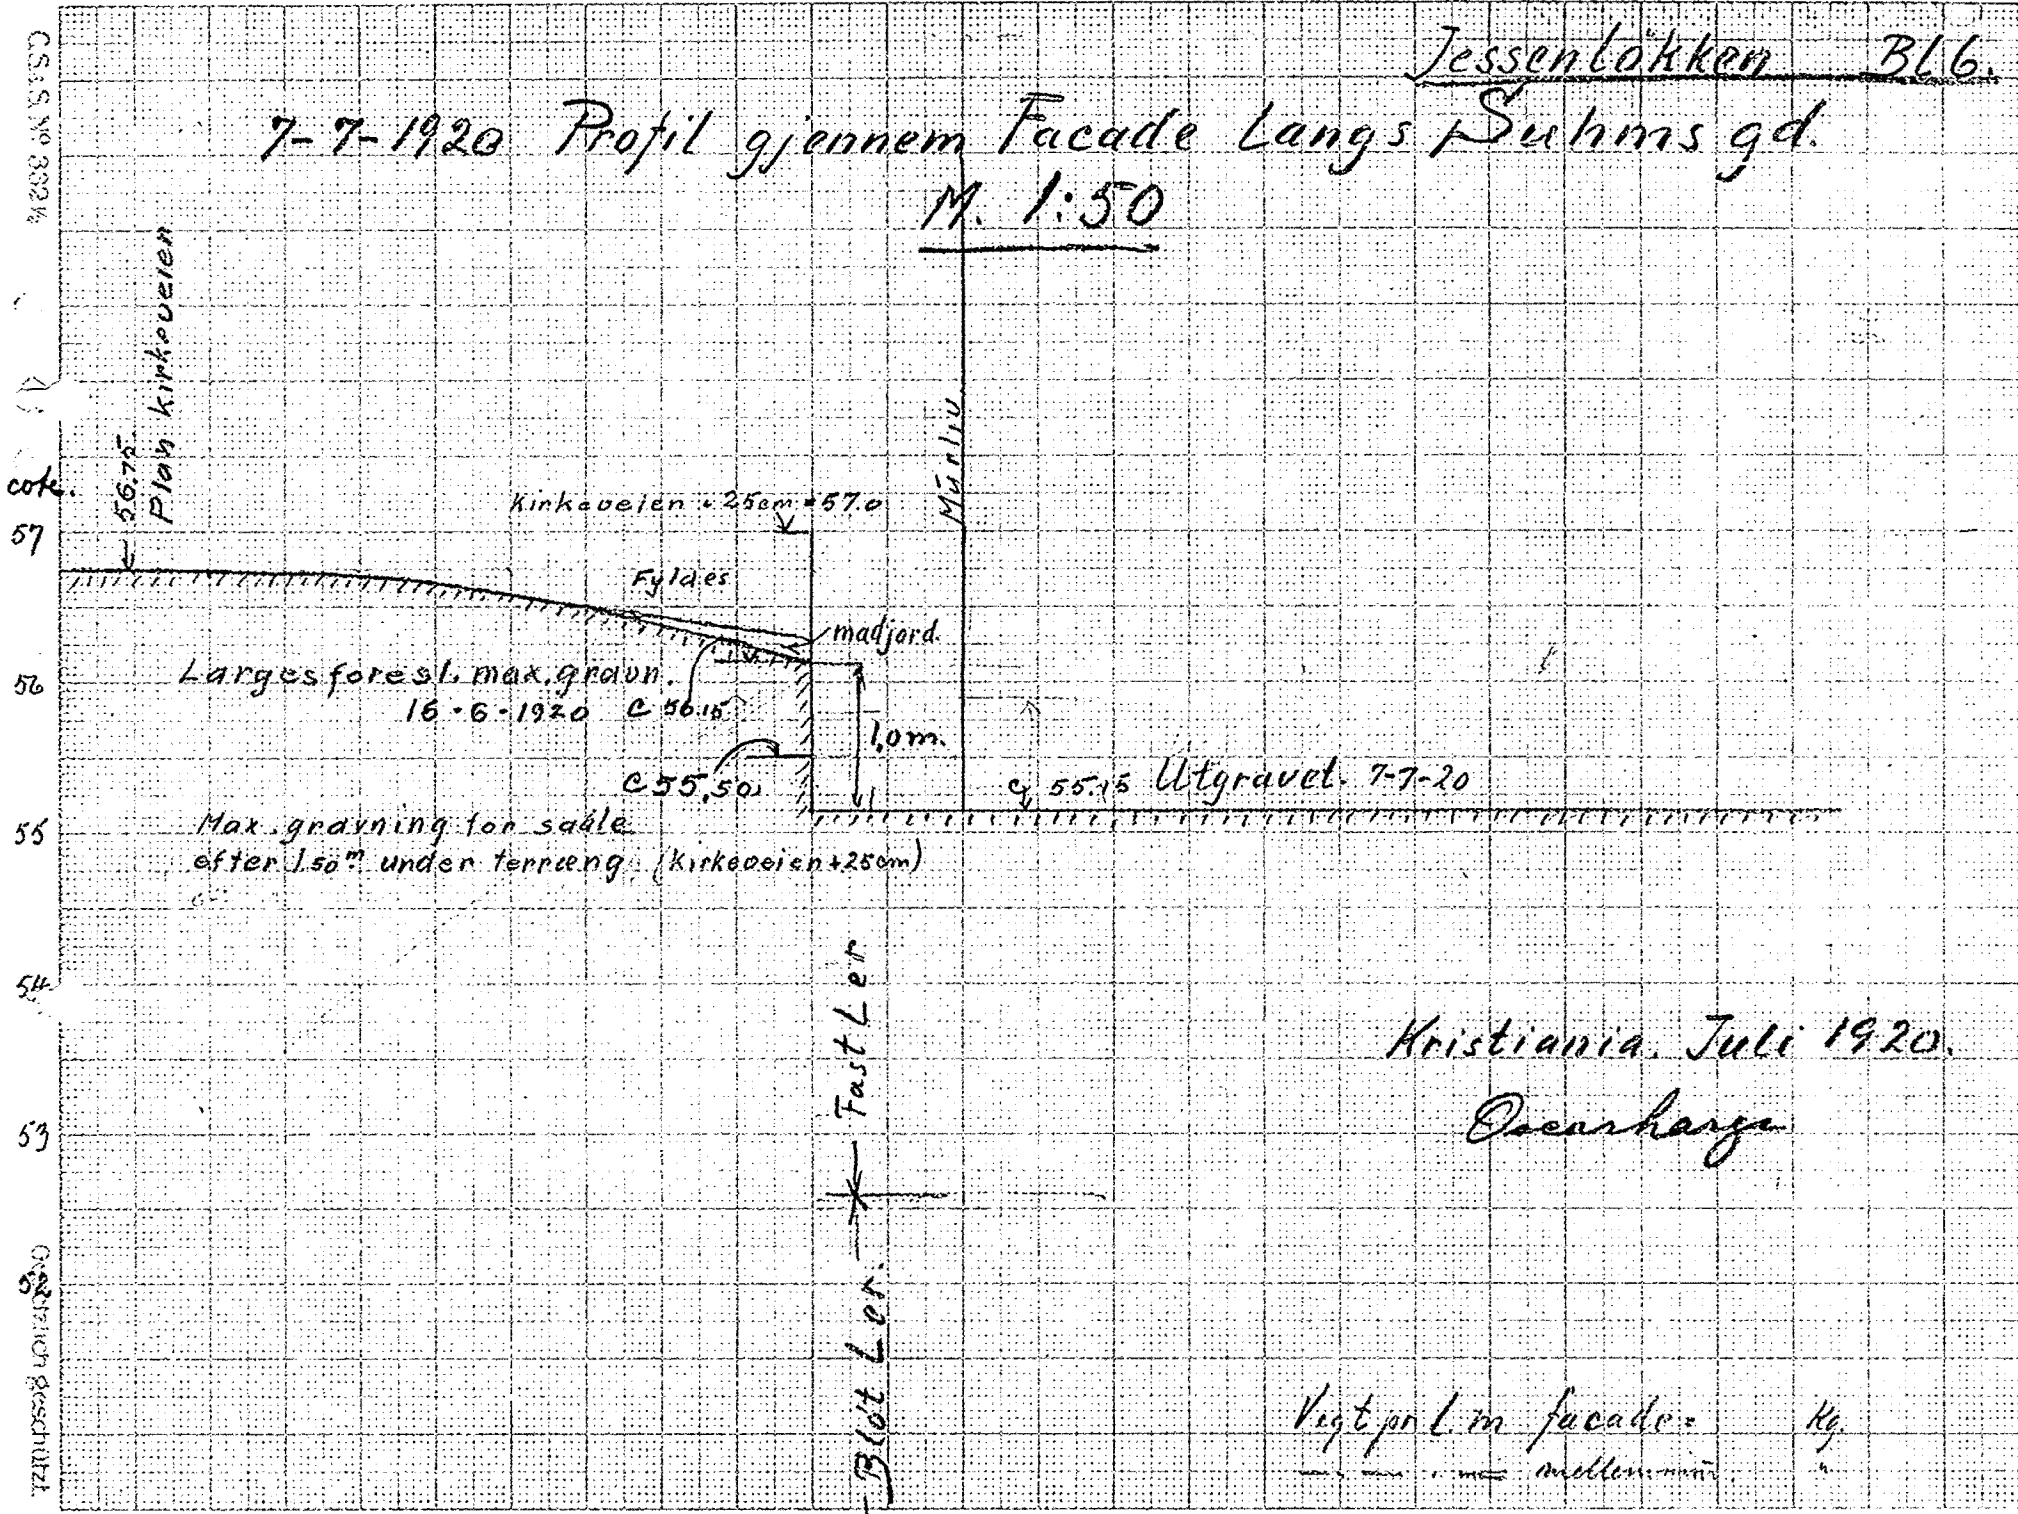

Kristiania, Juli 1920.

Oscar Høegh

Vest på L. i facade

Kg.

..... mellomrom

