

\* SO: C1 III. IV

1165

Prinsensgt. 6  
~ Dronningensgt

Prinsens gate nr. 6.

Grunnboringsplan

M = 1:100

Bl. 1165.

← Prinsens gate →


$\frac{11.5}{-7.8}$

$\frac{2.1}{-5.4}$

Nr. 23 | 8.3 = boret dybde i m.  
F = flate | -3.5 = fjellets kote etter byens ±0

Kj.g. k. 2.5 = kjellergulvets kote

S.IV.

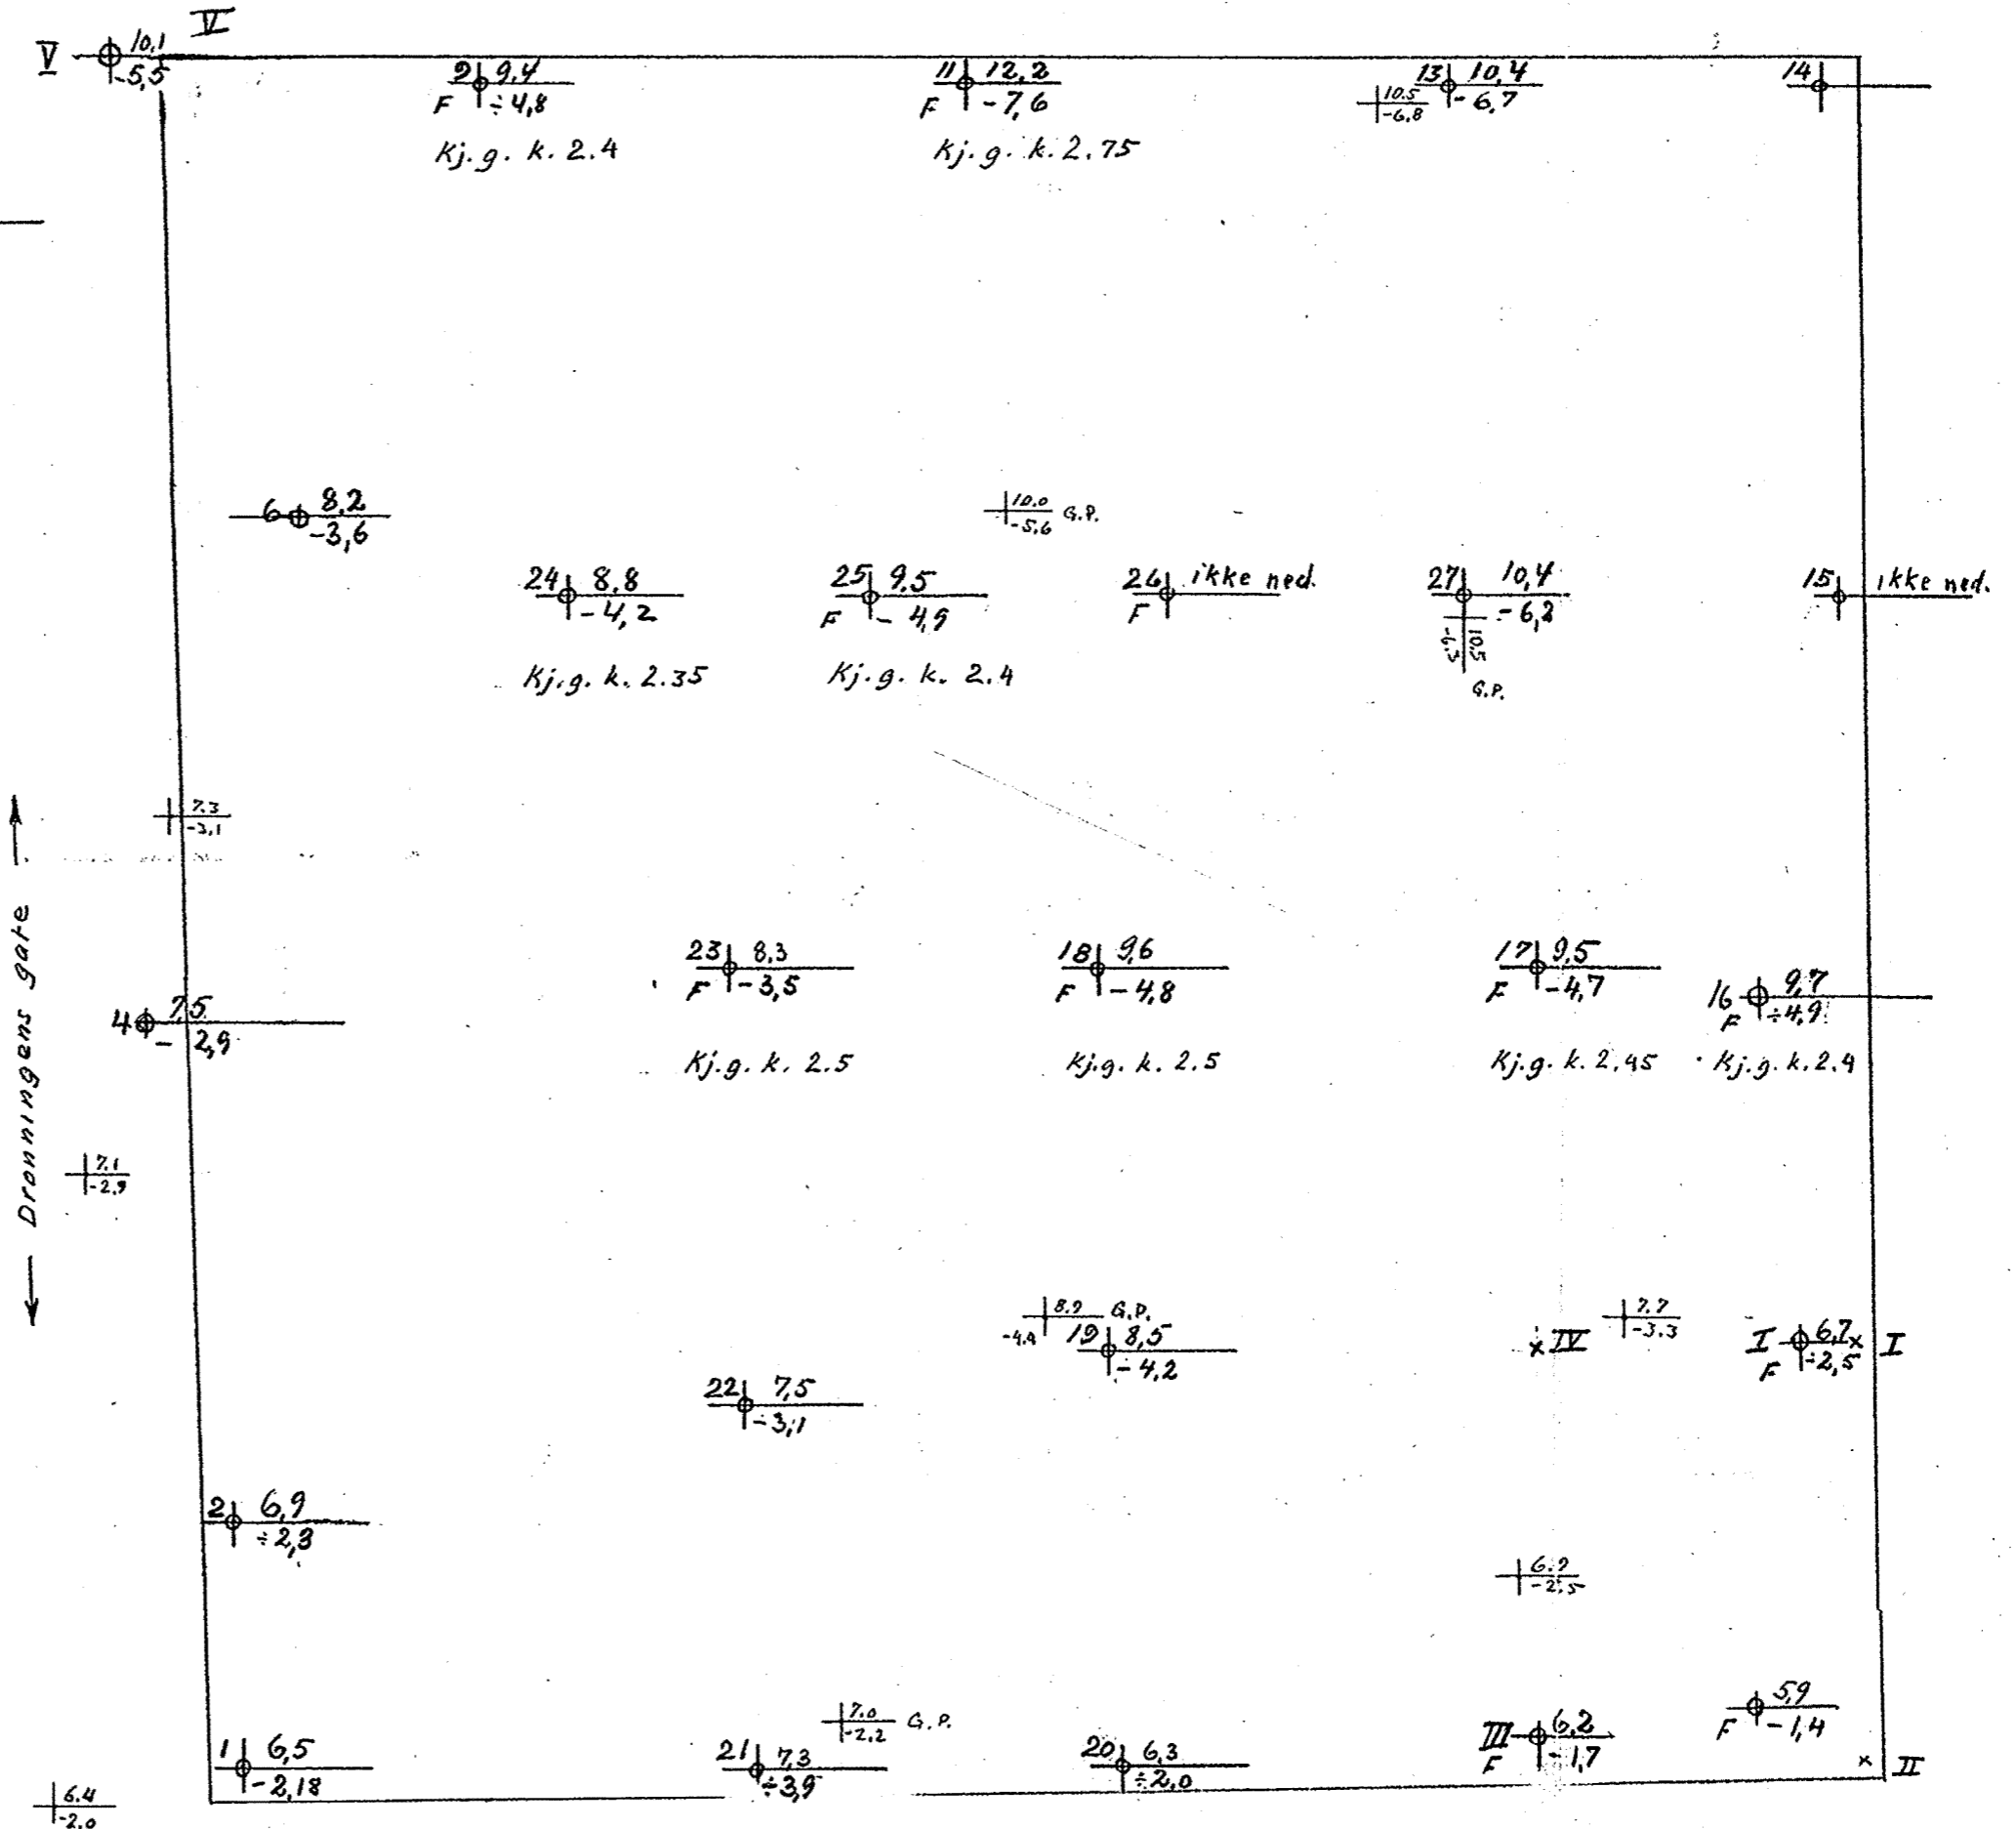

Oslø 17-6-32

Osarhøge.

M)