

OVERSIKT

743 - 751A

(se Bilag)


Ankertorget ~ Festningen

Kloak tunnel


(Dette er filler. Se Kopier i Arkivet: OVERSIKT
Noteby har laget transp. under oppdragsnr. 18367)

GRUNDBORINGER
FOR
KRISTIANIA VAND OG KLOAKVESEN
 PRINSENS GATE 12-18.

Bl. 3.
 Bl. 745.

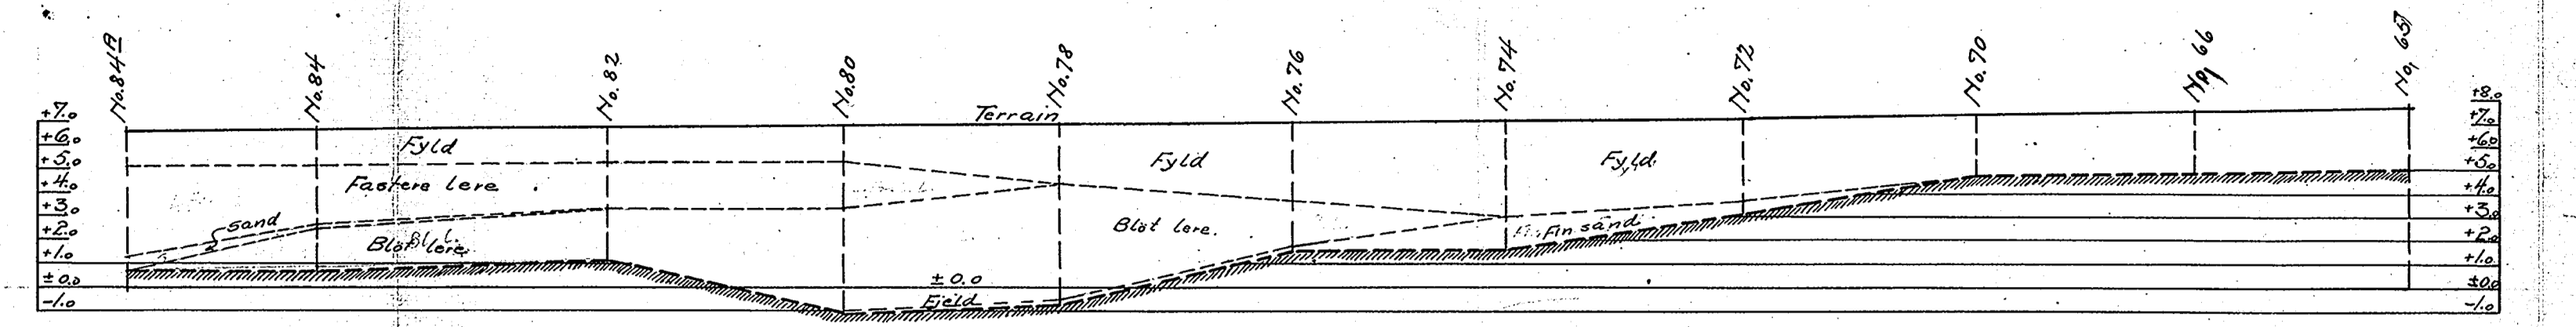


PROFIL EFTER BORHULLER N^o 84B 84---66,65.

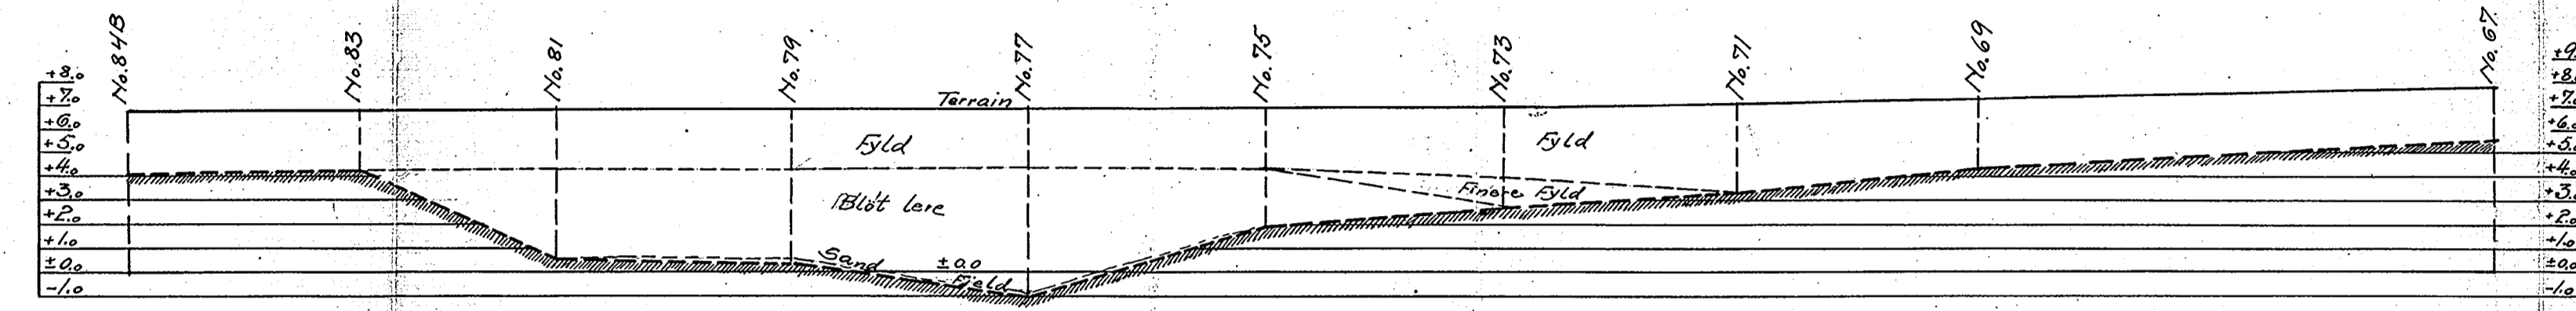

PROFIL EFTER BORHULLER N^o 84B, 83---69,67.

M 1:250.

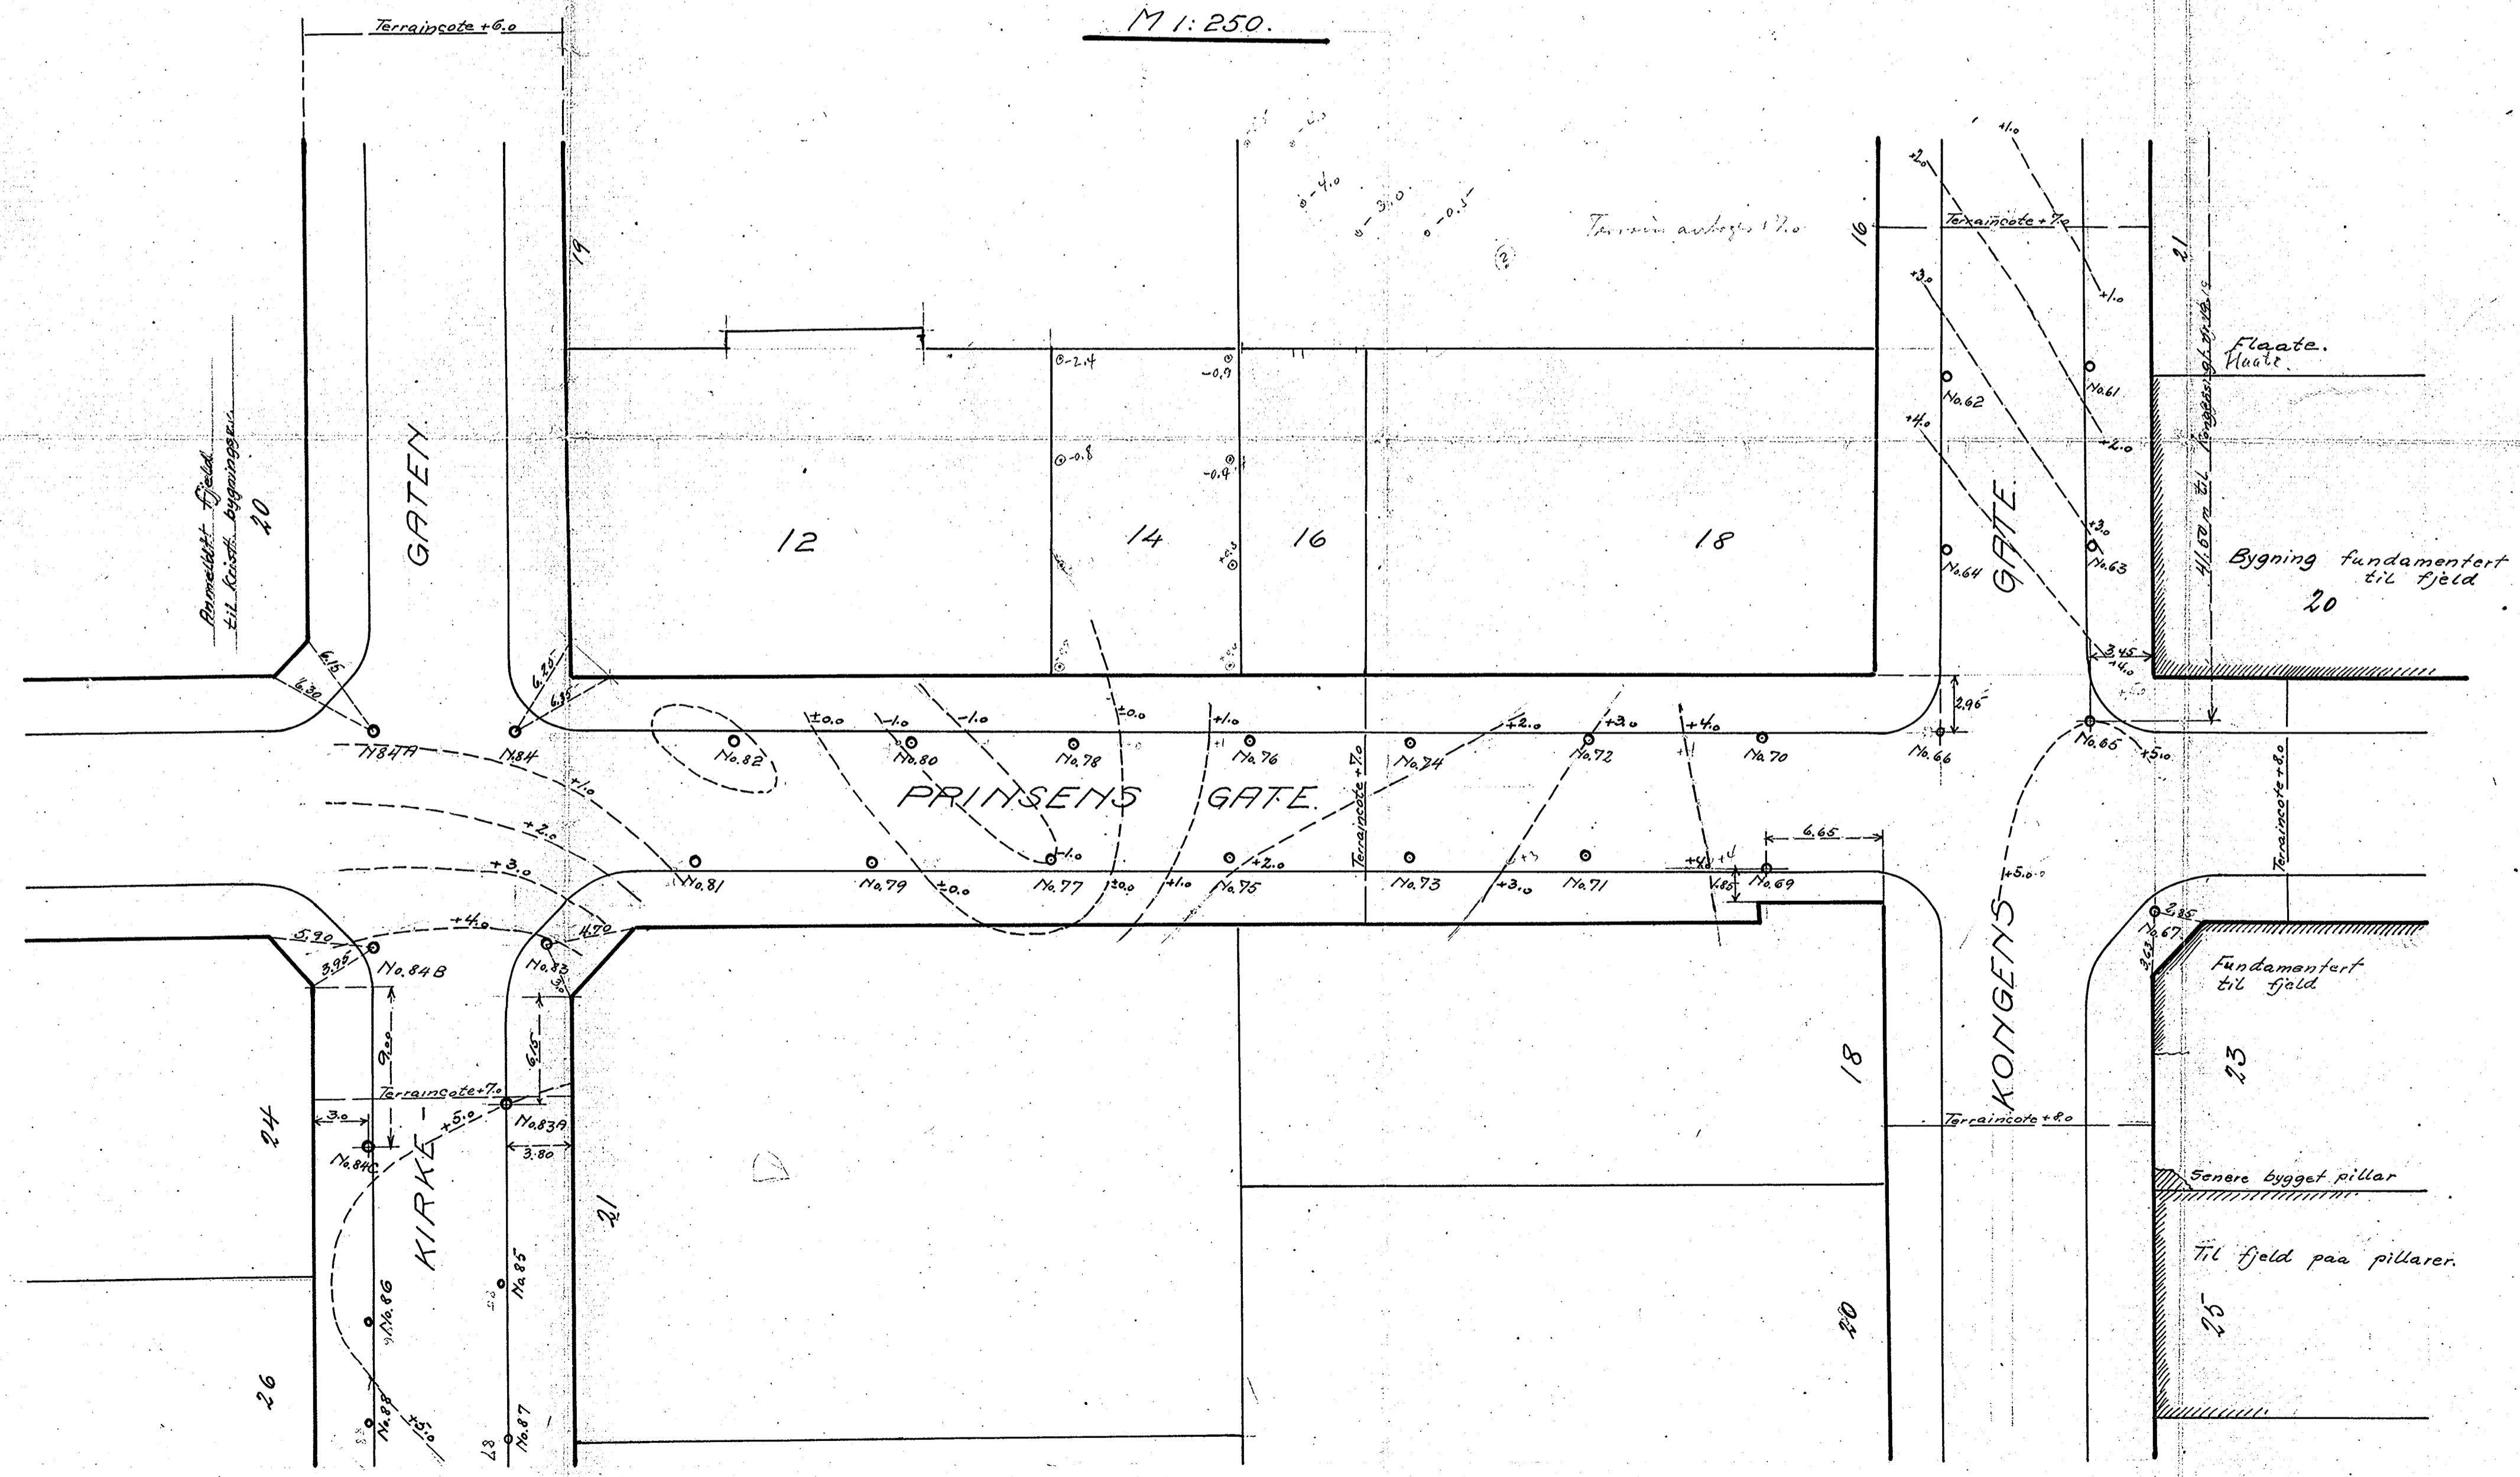

Kristiania 1 septbr. 1917.
 Oscar Lange

P. Toge