

Øvrige boringer er fra Løve Bl. 232 (1923)  
 der finnes det også fine dreiboringskemaer


NOTE BY:  
 1314.1315  
 (1946)

NO: CG III

301 N

78.00	2.00	V	F	H <sub>1</sub>	H <sub>2</sub>	K	PH	Anm.
Ser. I	1.0	470	55	193	230	4.8	6.6	Leire
	2.0	462	51	146	130	11.7	6.6	"
	3.0	406	49	162	493	7.2	6.6	"
	4.0	463	50	83	493	7.2	6.6	"
	5.0	531	43	13	93	2.4	6.9	Leire
	6.0	520	40	10	127	3.1	6.9	"

Hjell i ser. I

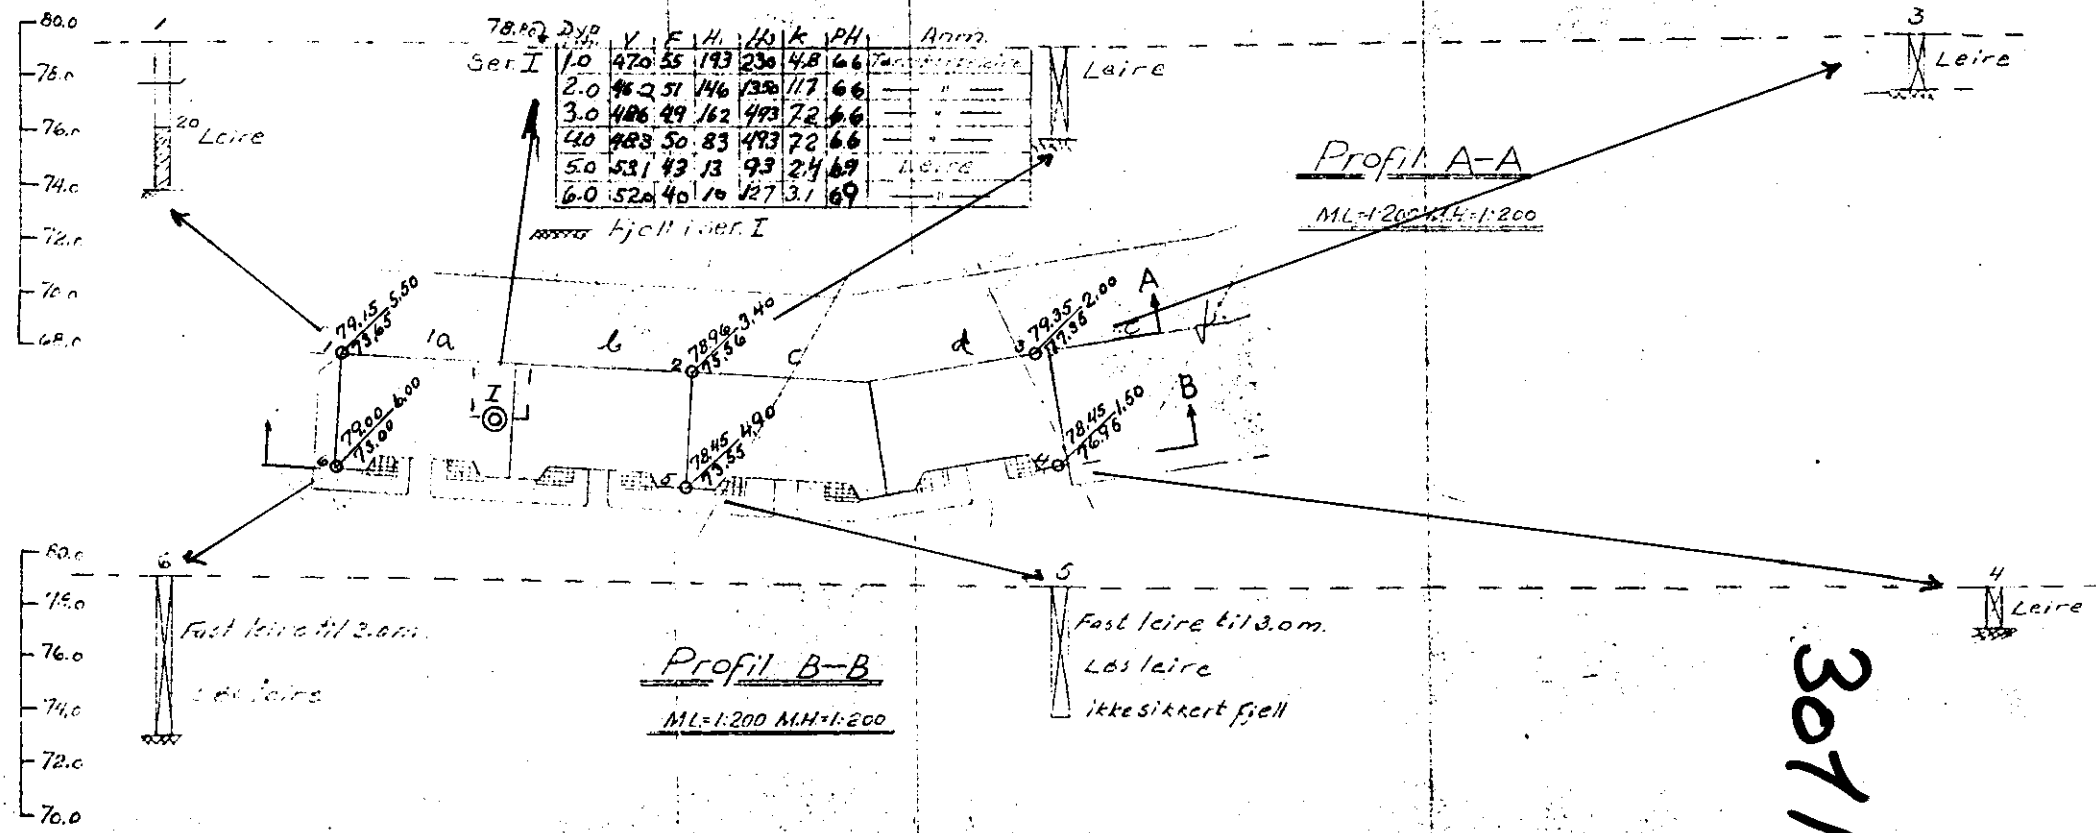

Profil A-A

ML=1:200 MH=1:200

Profil B-B

ML=1:200 MH=1:200

301 N