



fra 216  
48 224

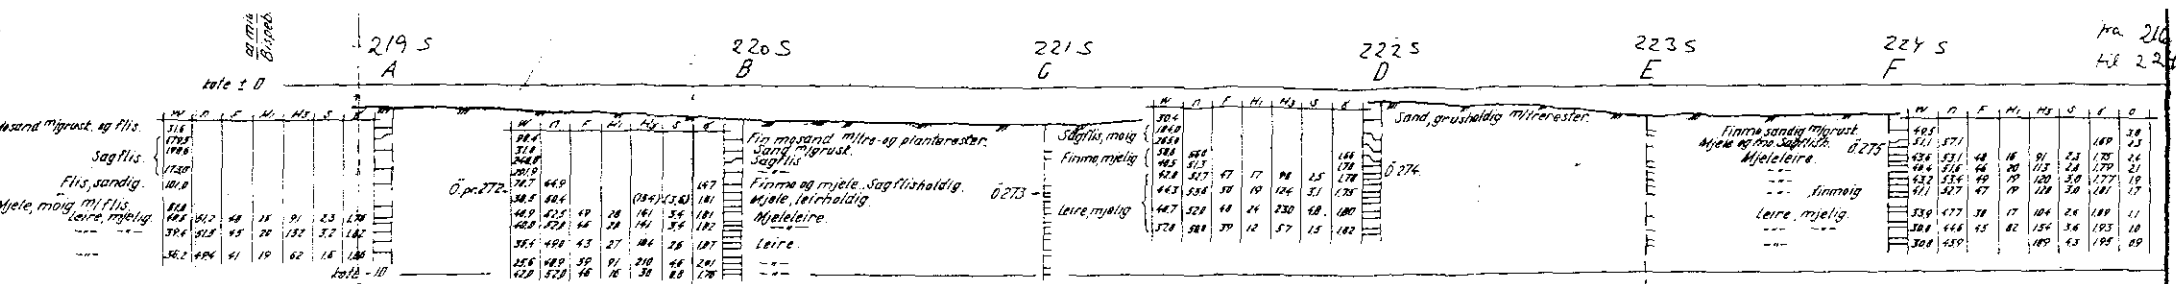

SOC1

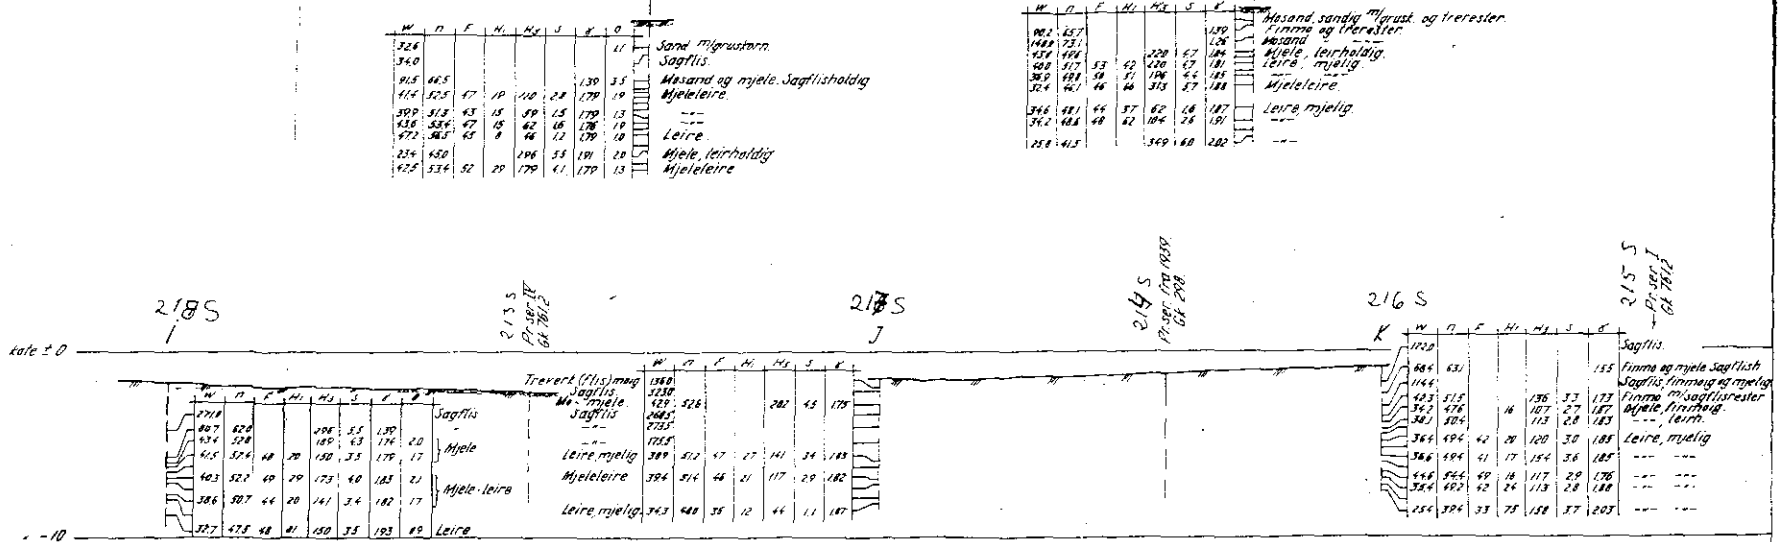

SO: C 2 II

Lukket l p for Akerselva.  
Grunnunders kelse.

M lestokk 1:200.  
1:500.

For: ASK. Rev. d. 1947.  
Tegning: ASK. 11/1-1948.  
H. K. Stenmark

Norges Statsbaner - Banedirektoratet  
Geoteknisk kontor  
Oslo 1/16. 1948

Gk 7613