

NoTeBy

985

Transformatorst.

Munthesgt. x Nordråksgt.

NV: A3 III



OVERFØRT TIL KARTPLATE



DATO: *mar. 1976*

SIGN: *leide*


M=1:500

M=1:100

N

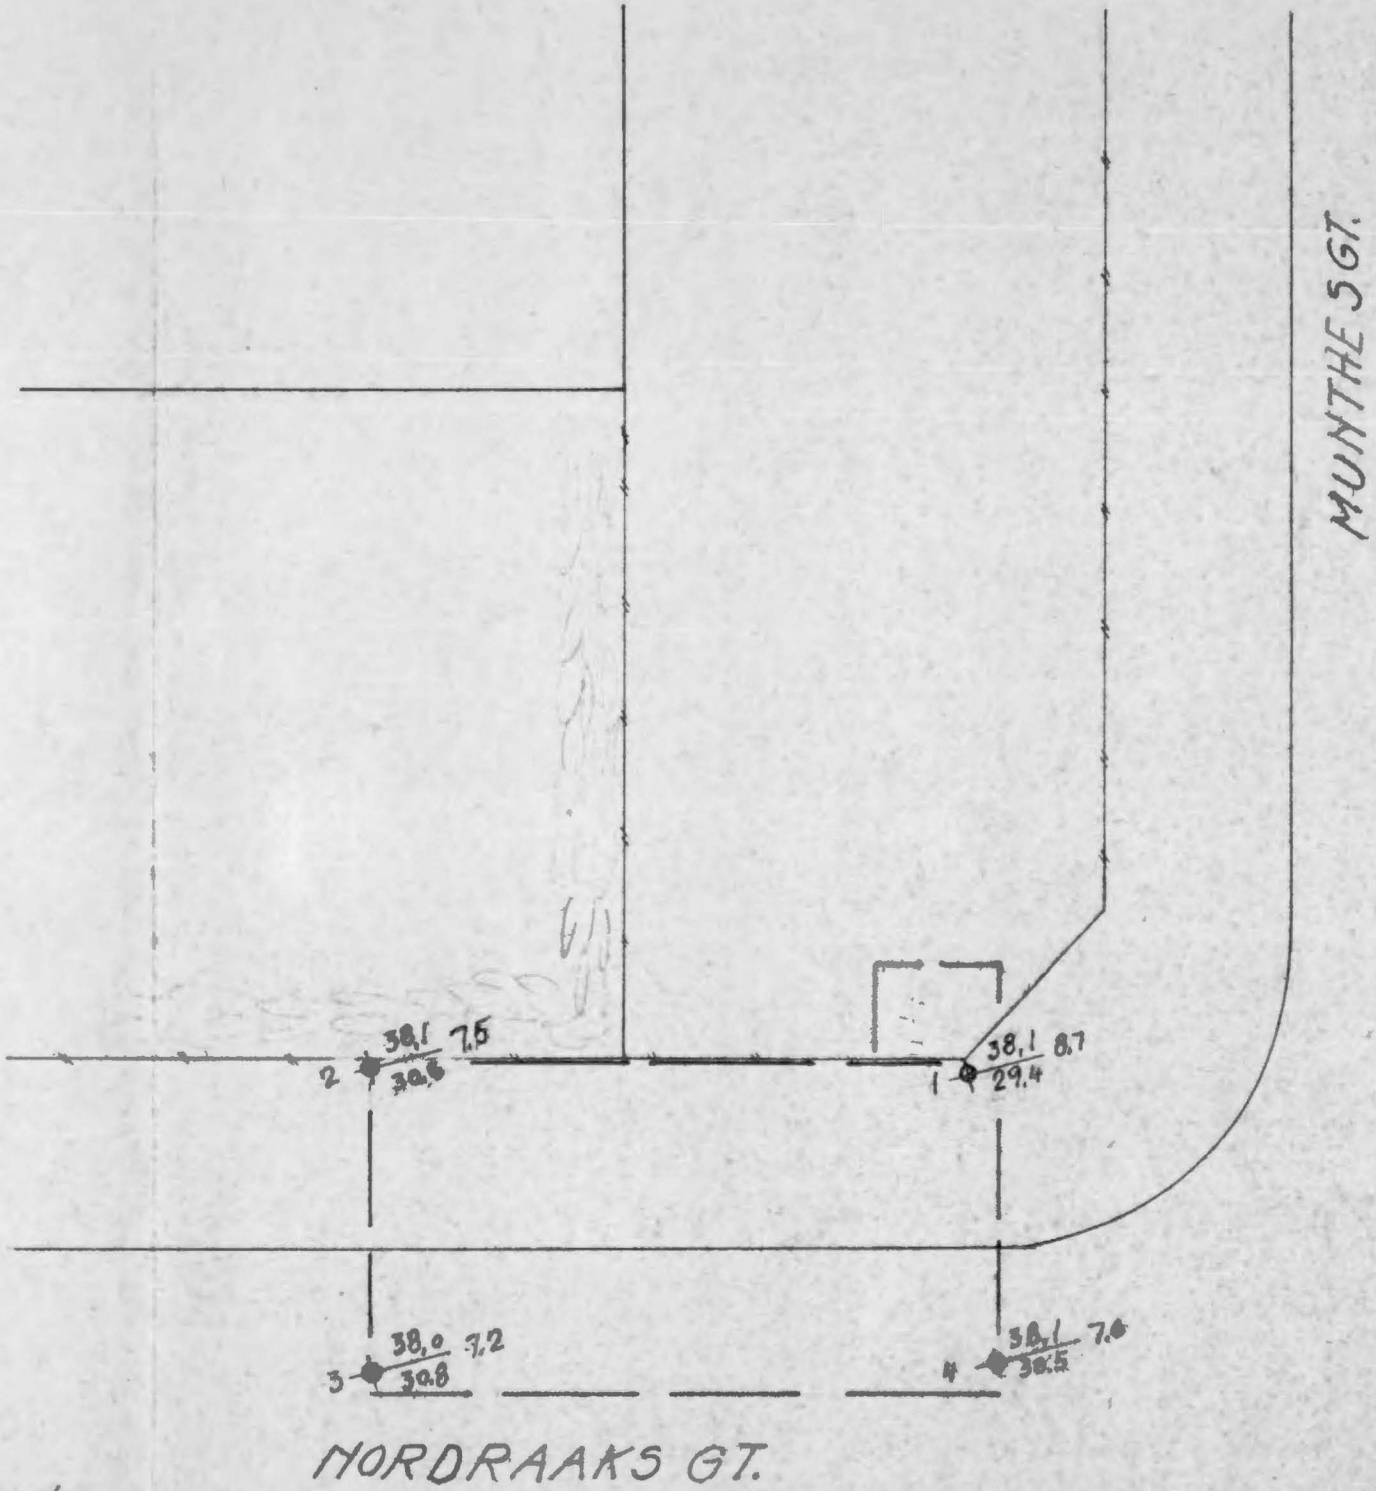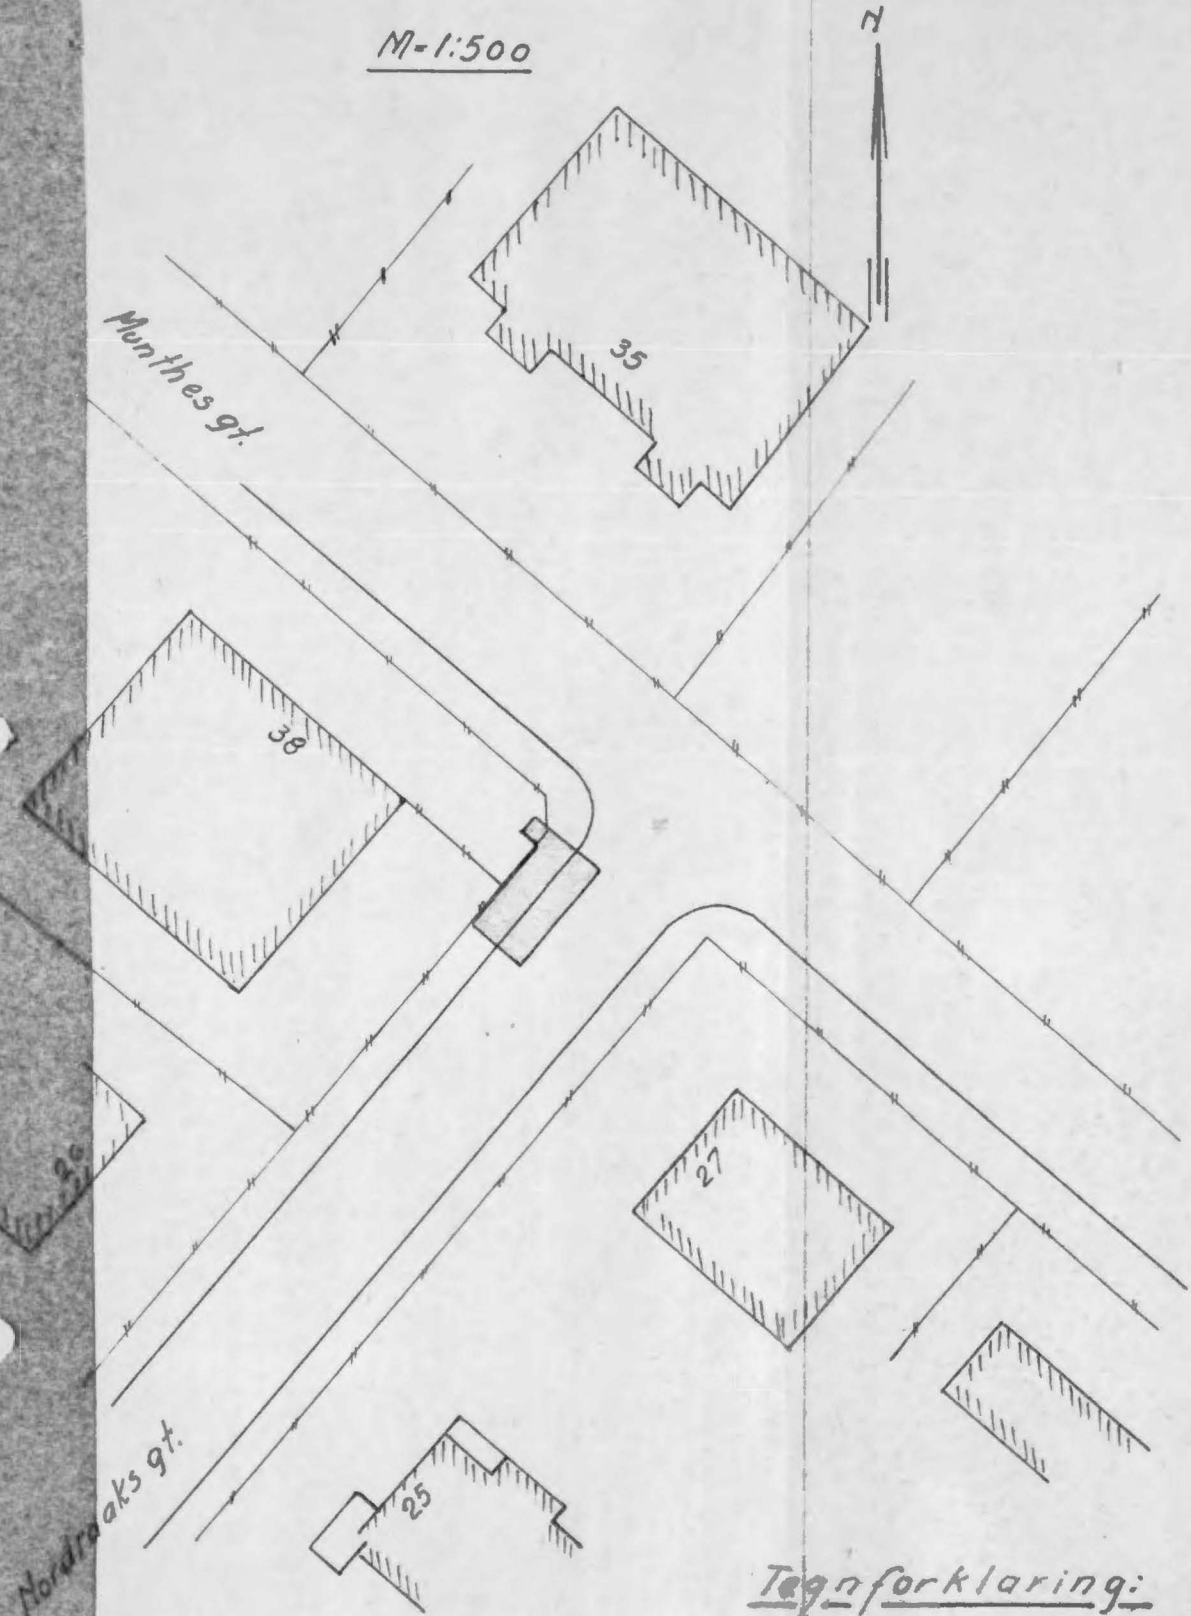

Tegnforklaring:

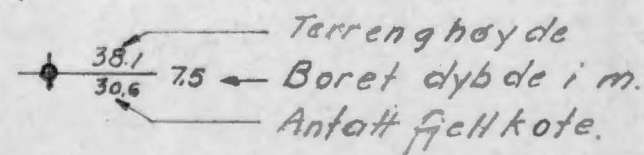

NORSK TEKNISK BYGGEKONTROLL OSLO	
ANLEGG: Transform. st. - Munthes gt. x Nordraaks gt.	
DATUM 21/5 1943.	Boringer M=1:500 M=1:100
NO. 985.	