

NOTIS

NSB.




Gk. 3305

Ulvenveien 99 . NO. G3




Januar. 1965

NO: G3^{II}

over Juni 90

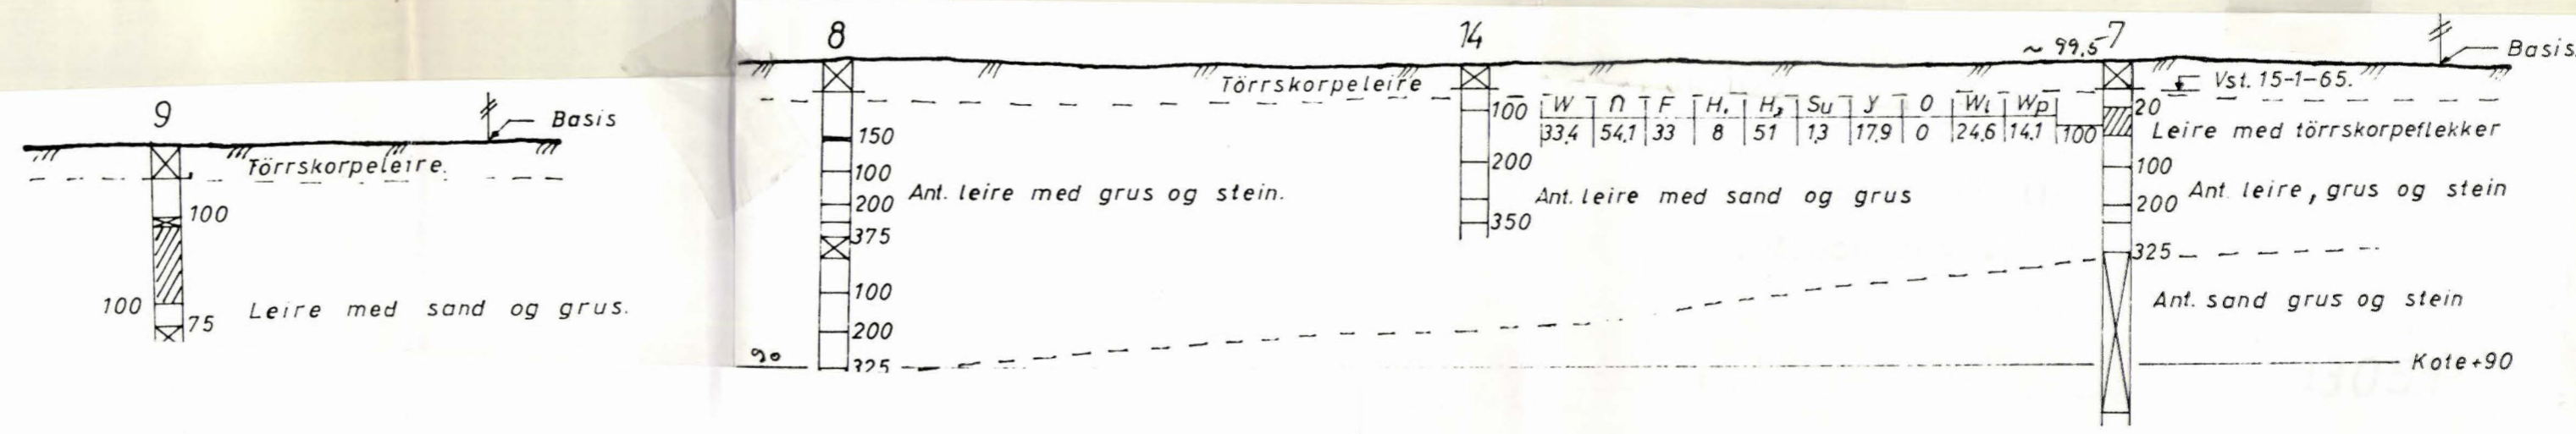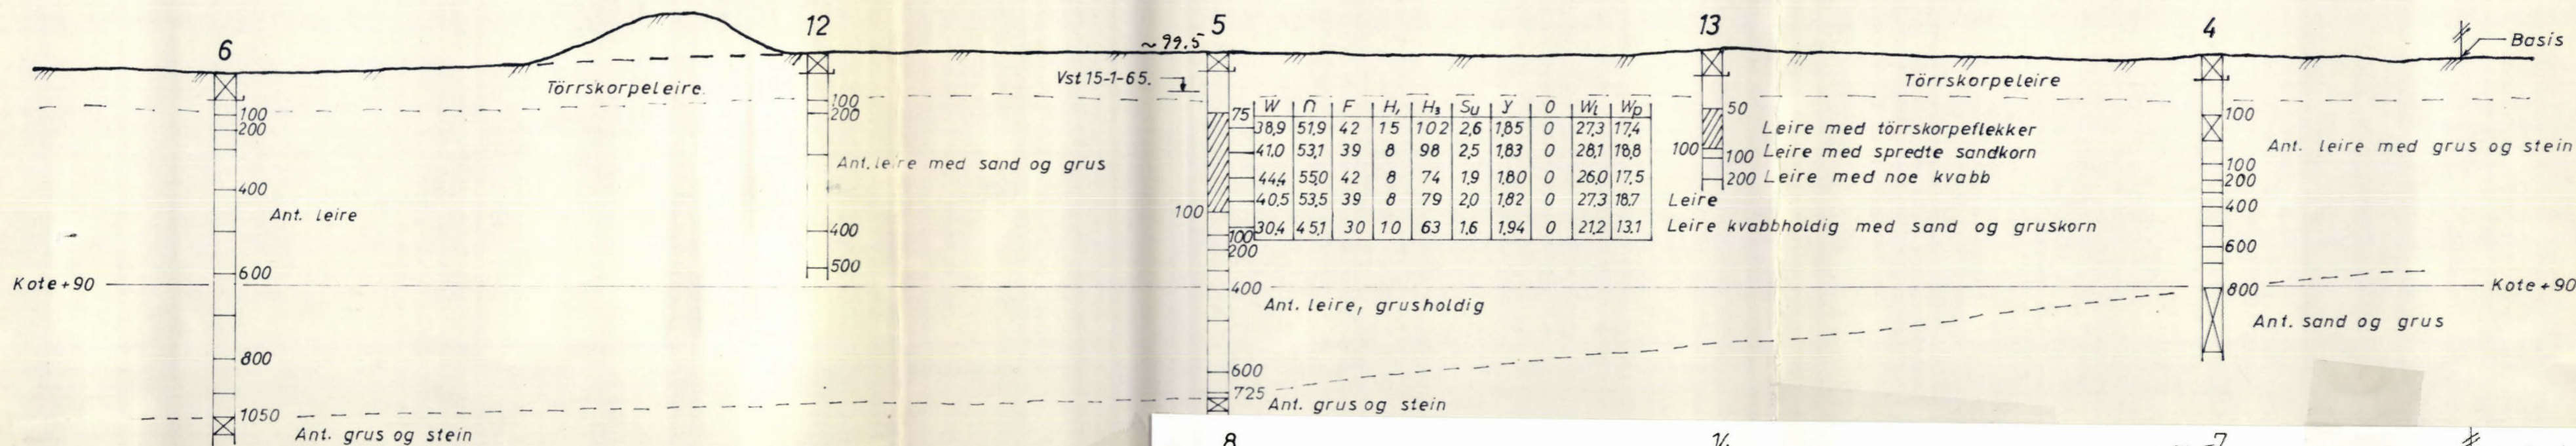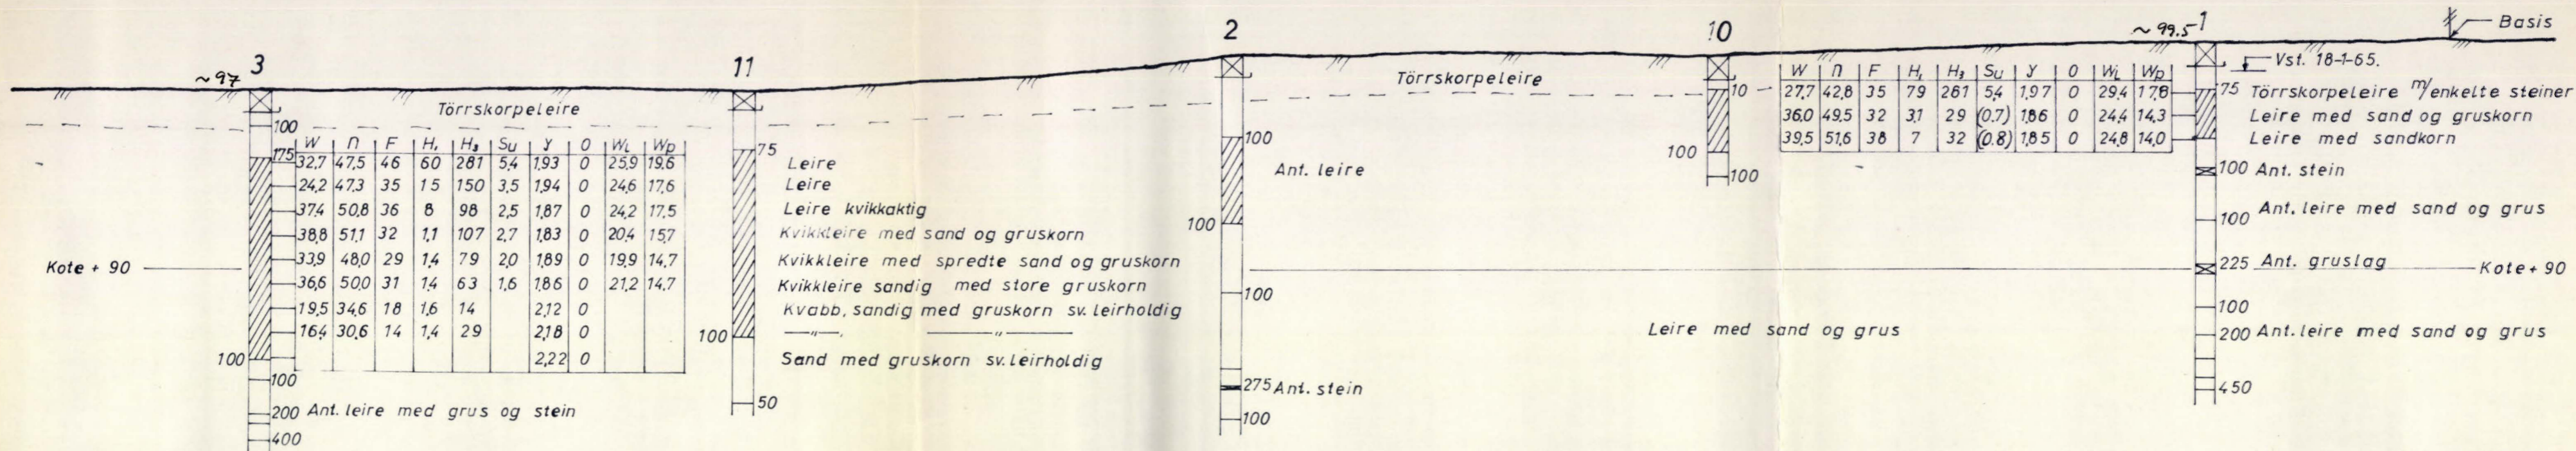

Situasjon M=1:1000

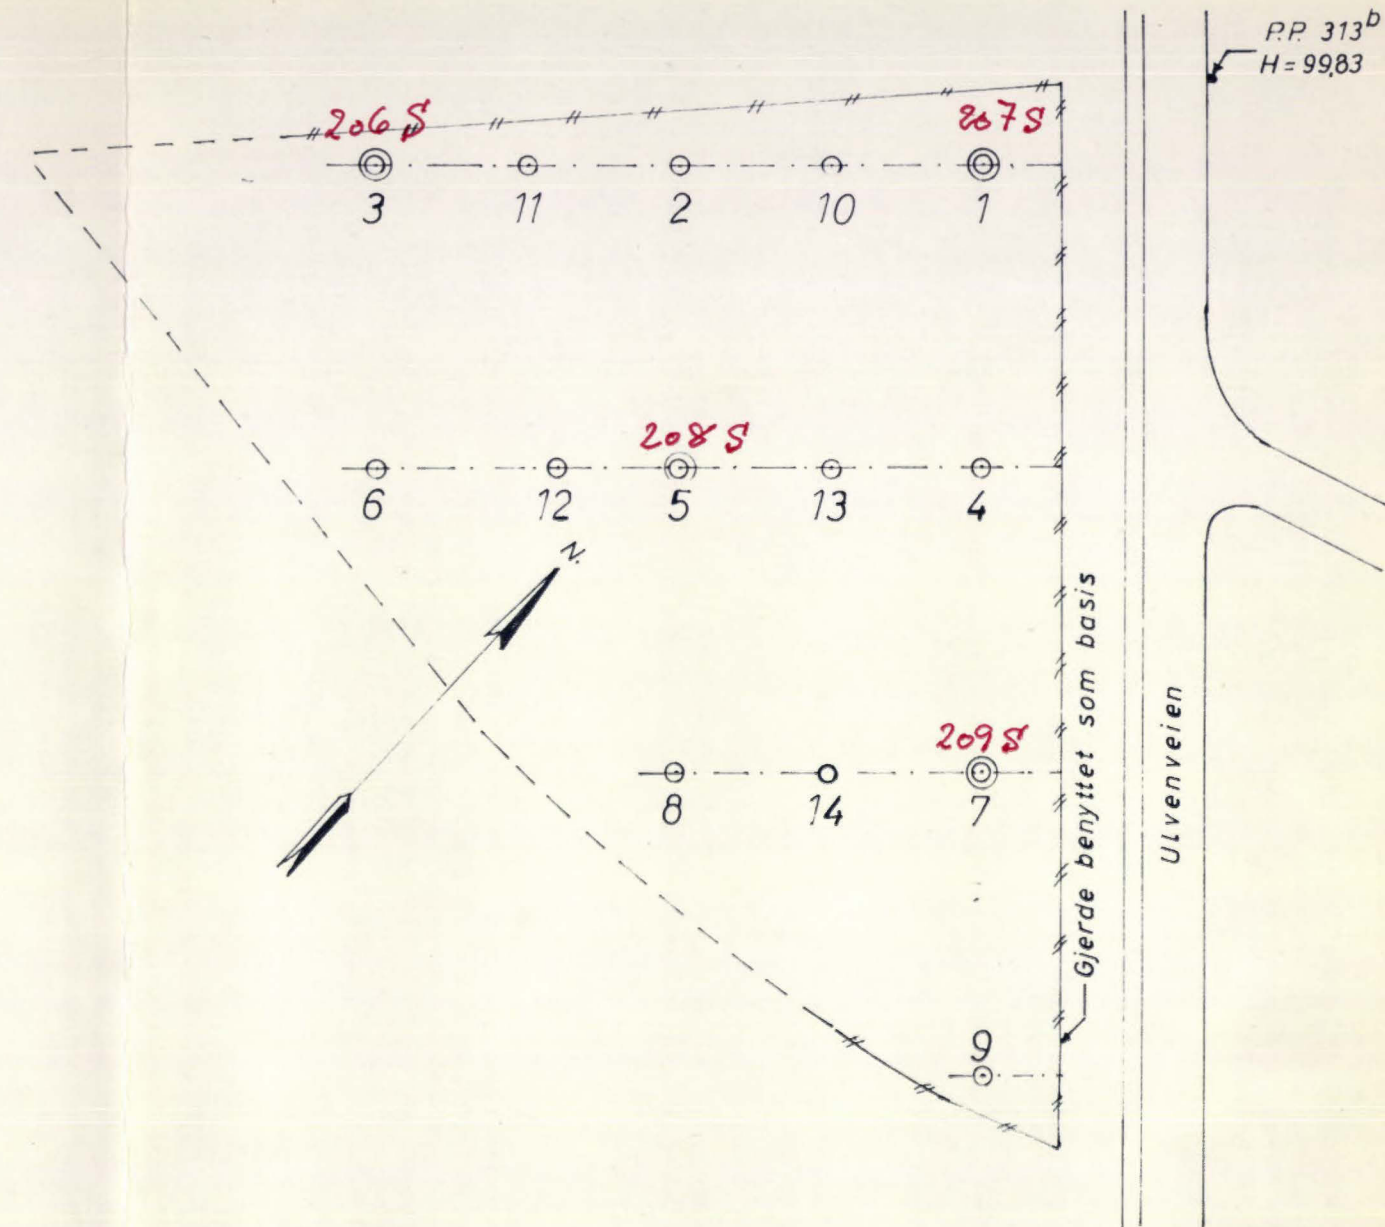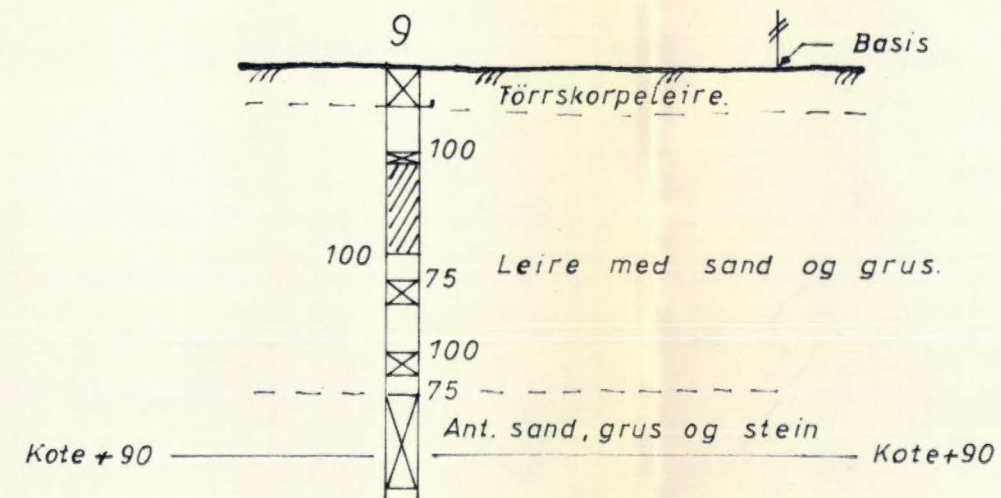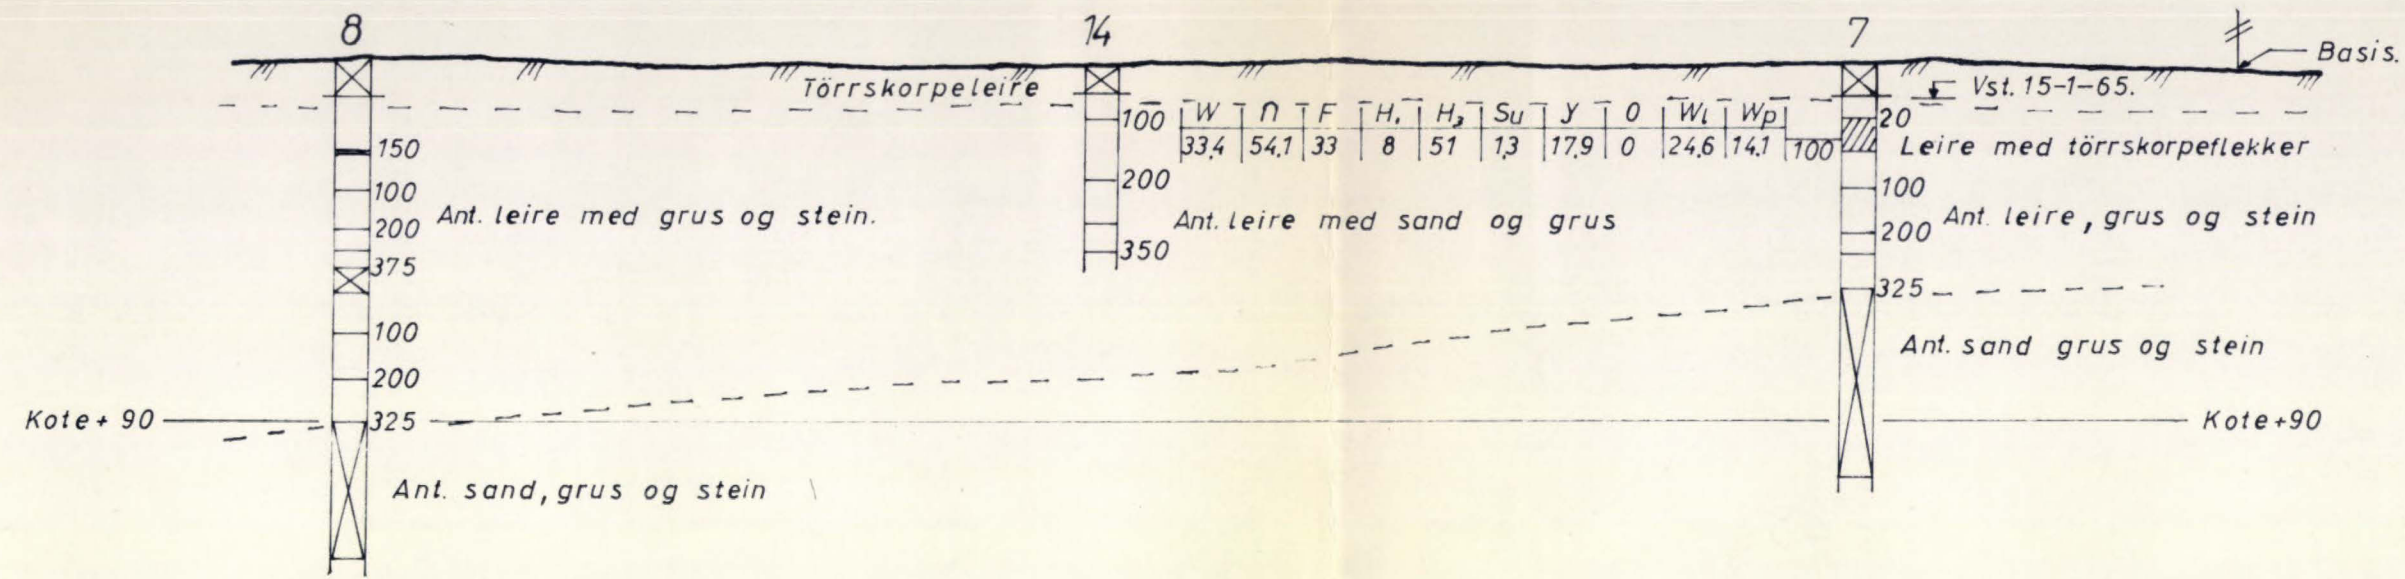

Til terrenghöyder er benyttet
Oslo kommunes P.P. 313^b H=99,83

Labnr. 56-73/265

Ulvenveien 99-Oslo

QAa. Jan. 65

Statsbanenes biltransport

1:200
1:1000

H. H. H. H.

3305,2