


# 305U

PROSJEKT BYGG

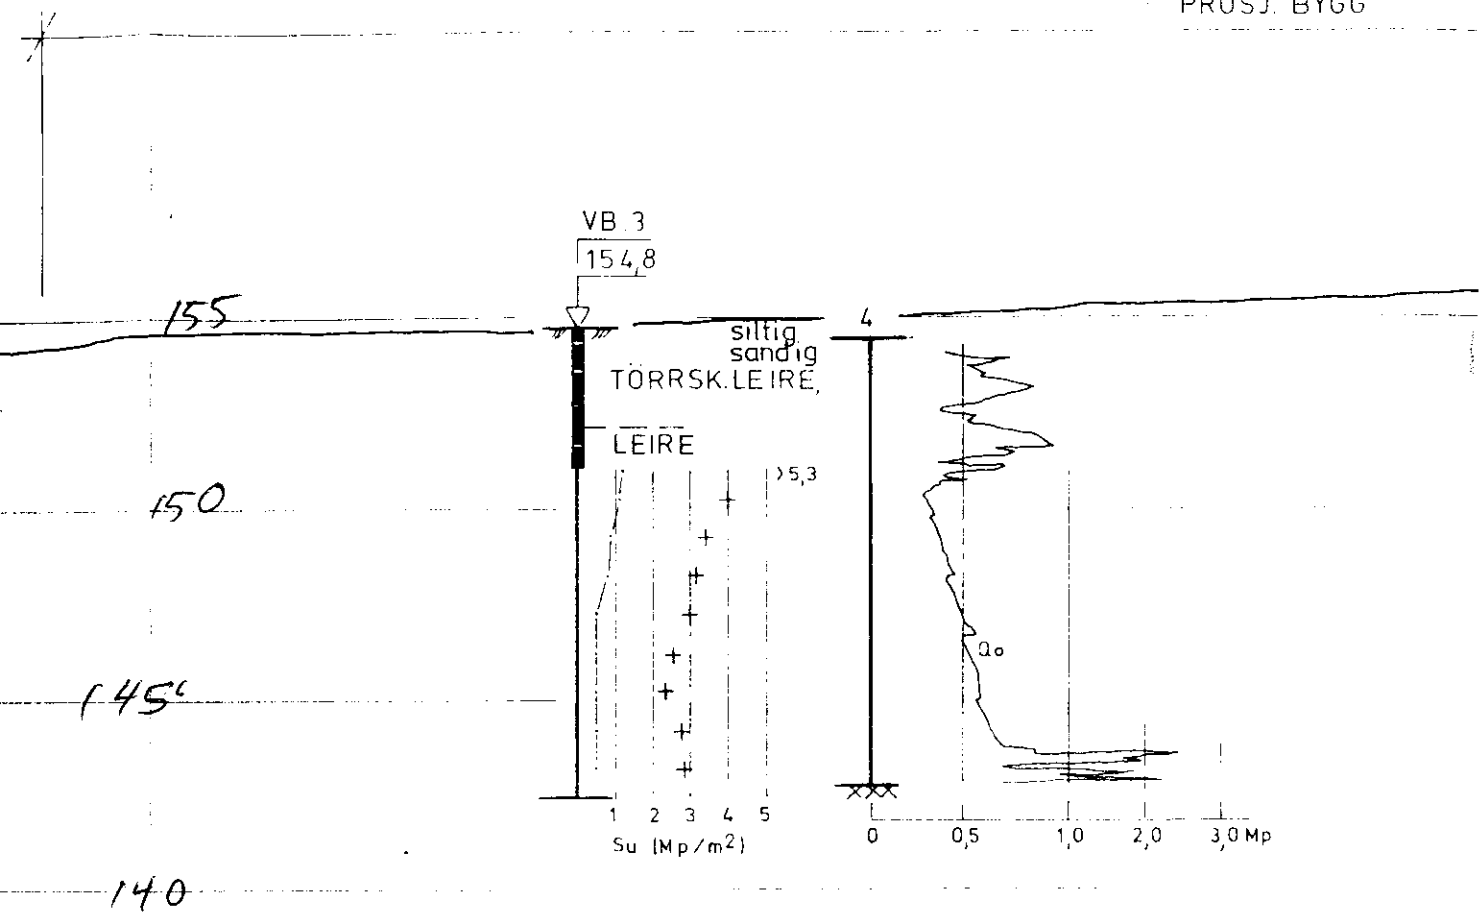

NO 07<sup>III</sup>

NOTEBY 13178-100

1974