


408U

407U

tegner
feil
5/5-94

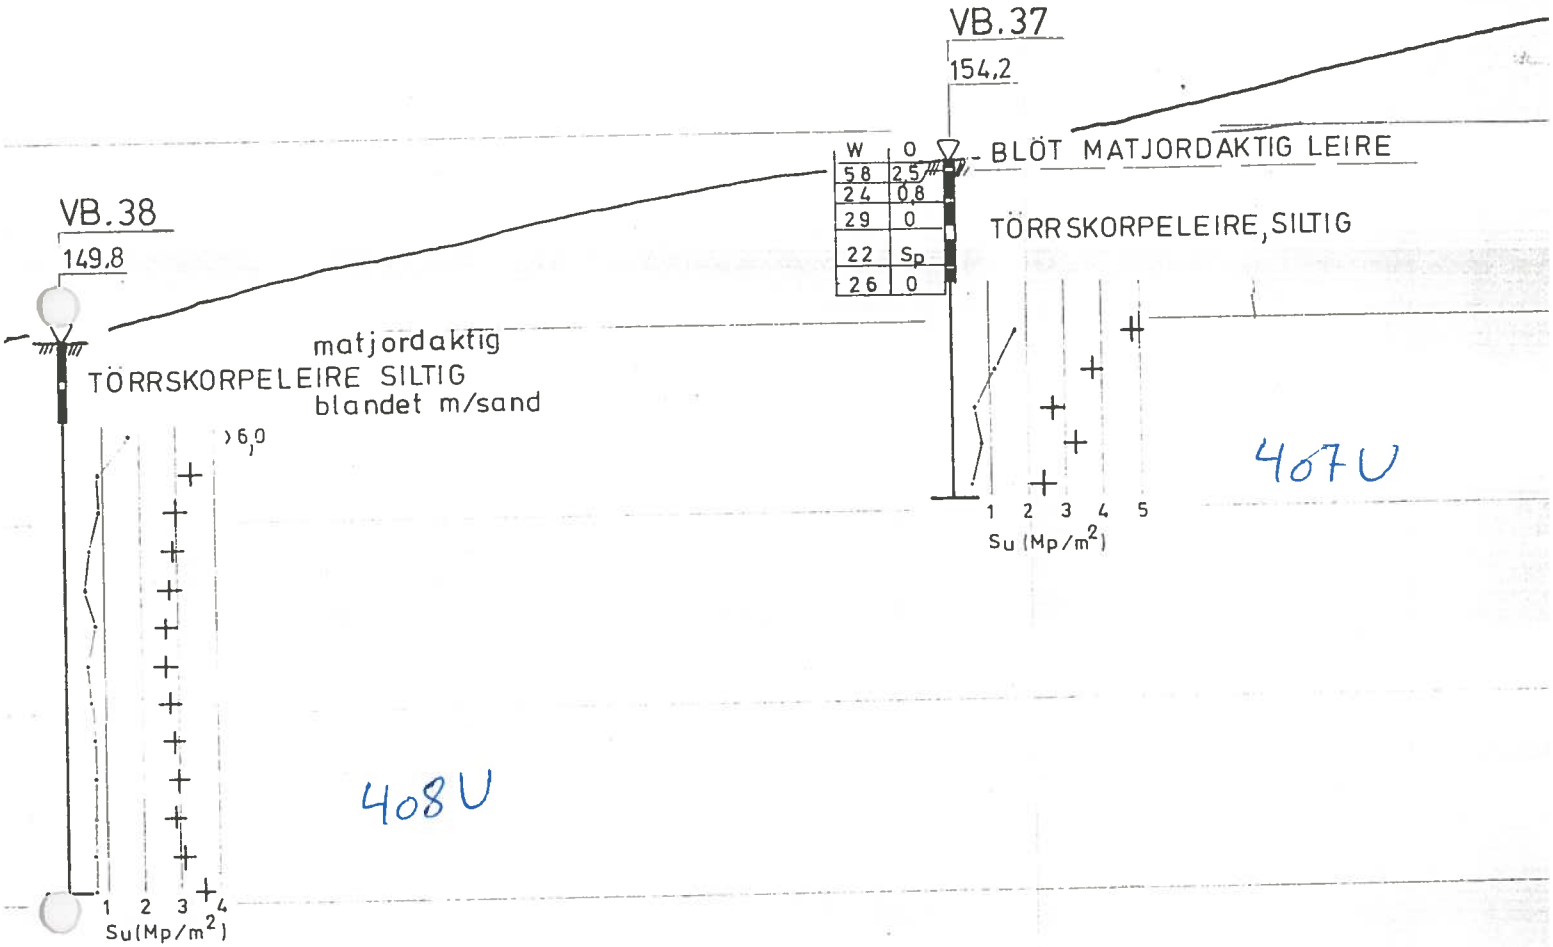

NO 07^{IV}

NOTEBY 13178-103

Boret for Oslo kommune

			PROFIL
			FURUSET 4-9 SKO
REV.	SIGN.	DATO	
TEGNET E J			
KONTR. G.R.			
MAL 1:200			NOTI NORSK T