

NOTEBY

4484

Øvre Slottsgt. 3


Oslo Sparebank

29.10.1960

SO. B1, I. 12


~~58~~

Situasjonsplan
M. = 1:200

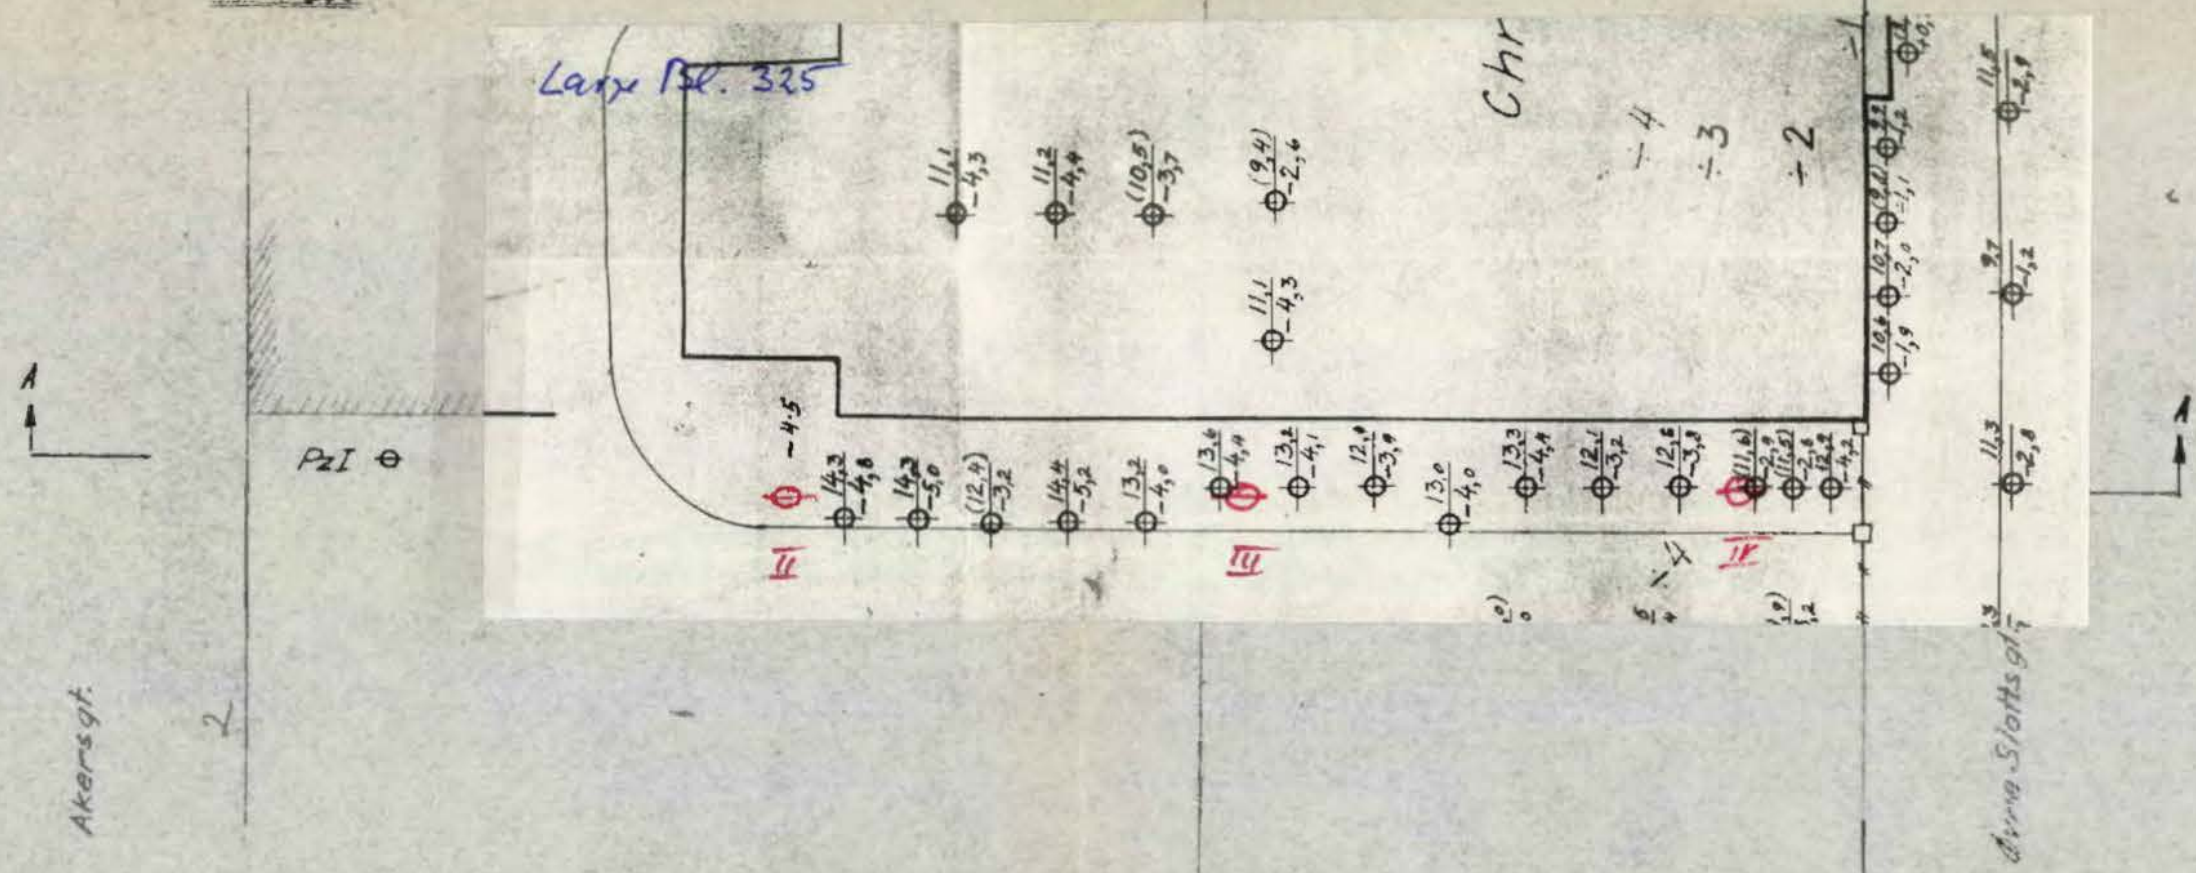


Piezometerstand (koteh)


Dato	Pz I	Pz II	Pz III	Pz IV	Anmerk.
5-7-60	6,03	5,57	5,57	5,57	
6-8 "	6,16	4,69	5,94	4,07	
19-9 "	6,01	4,47	5,73	3,87	
26-9 "	6,06	4,68	5,85	3,86	
7-10 "	6,05	4,46	5,80	4,13	
28-10 "	6,01	4,44	5,74	3,84	
25-11 "	6,06	4,39	5,79	4,12	
4-1-61	6,14	4,38	5,67	—	
18-5 "	6,13	—	5,66	—	
20-5 "	5,93	4,30	5,54	3,96	

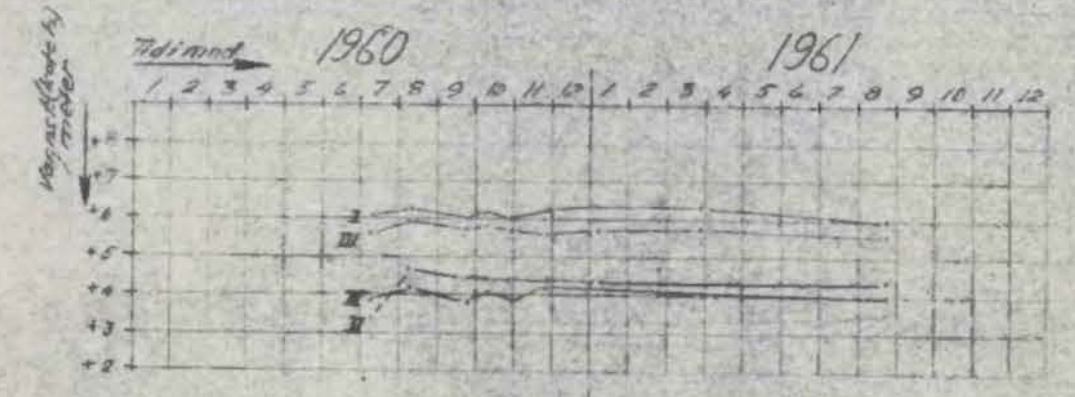

Profil A-A
M. = 1:200

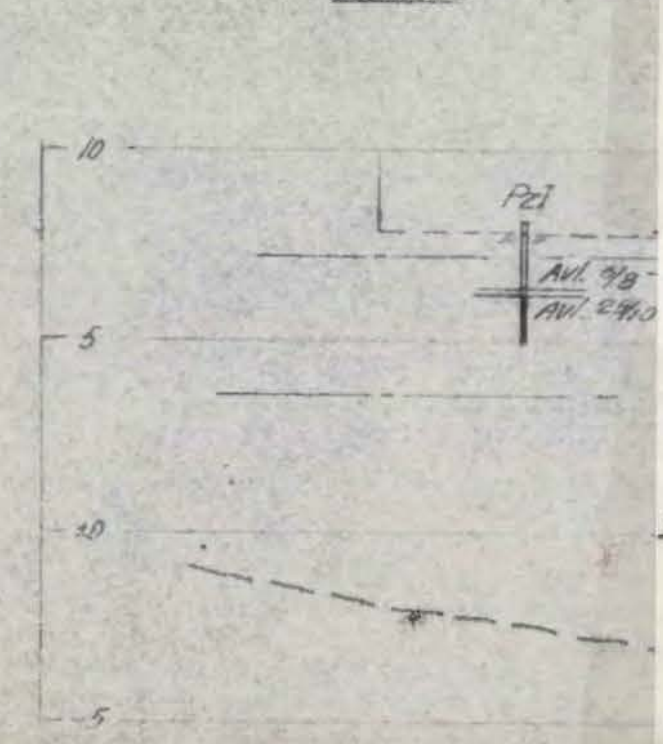

Profil gjennom boringer paa fortaug langs sydvestre vegg

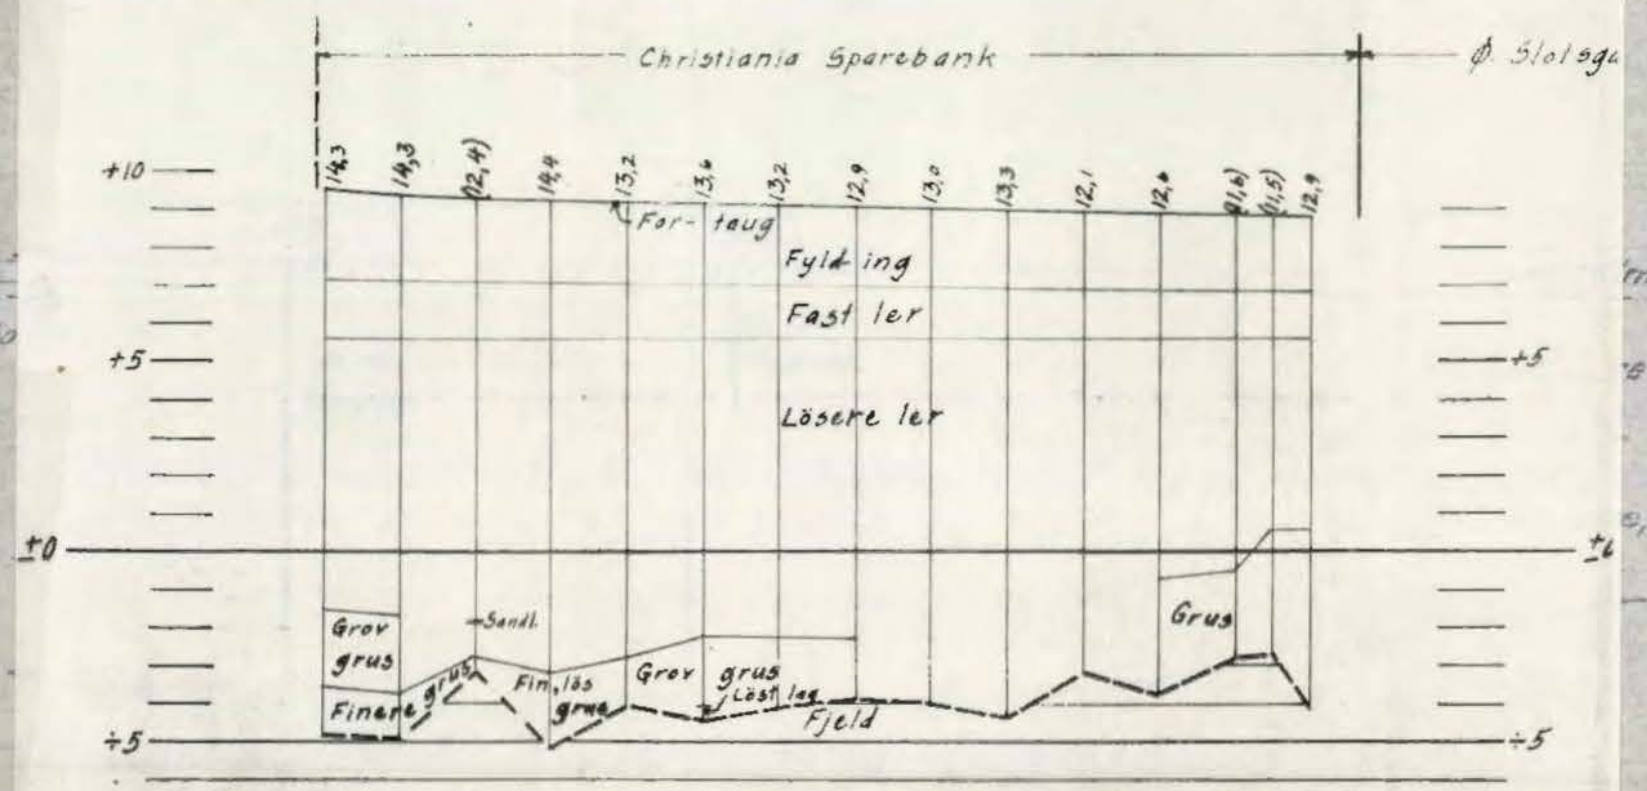

Bl. 325 Grunnvann et. 1924: + 4.5

1924
Kristiania, okt.
Aarhaug

Byggegrøp

Oslo Sparebank
Situasjonsplan og Profil

Målestokk 1:200
Tegn. 728 22/10-60

NORSK TEKNISK BYGGEKONTROLL
Oscars gt. 46 b. - Oslo

4484-1