


*NO: B1 IV

975

Kristian Augustgt. 14

Boringskart for Kristian Augusts gt. 14.
 M: 1:200.

B1.975

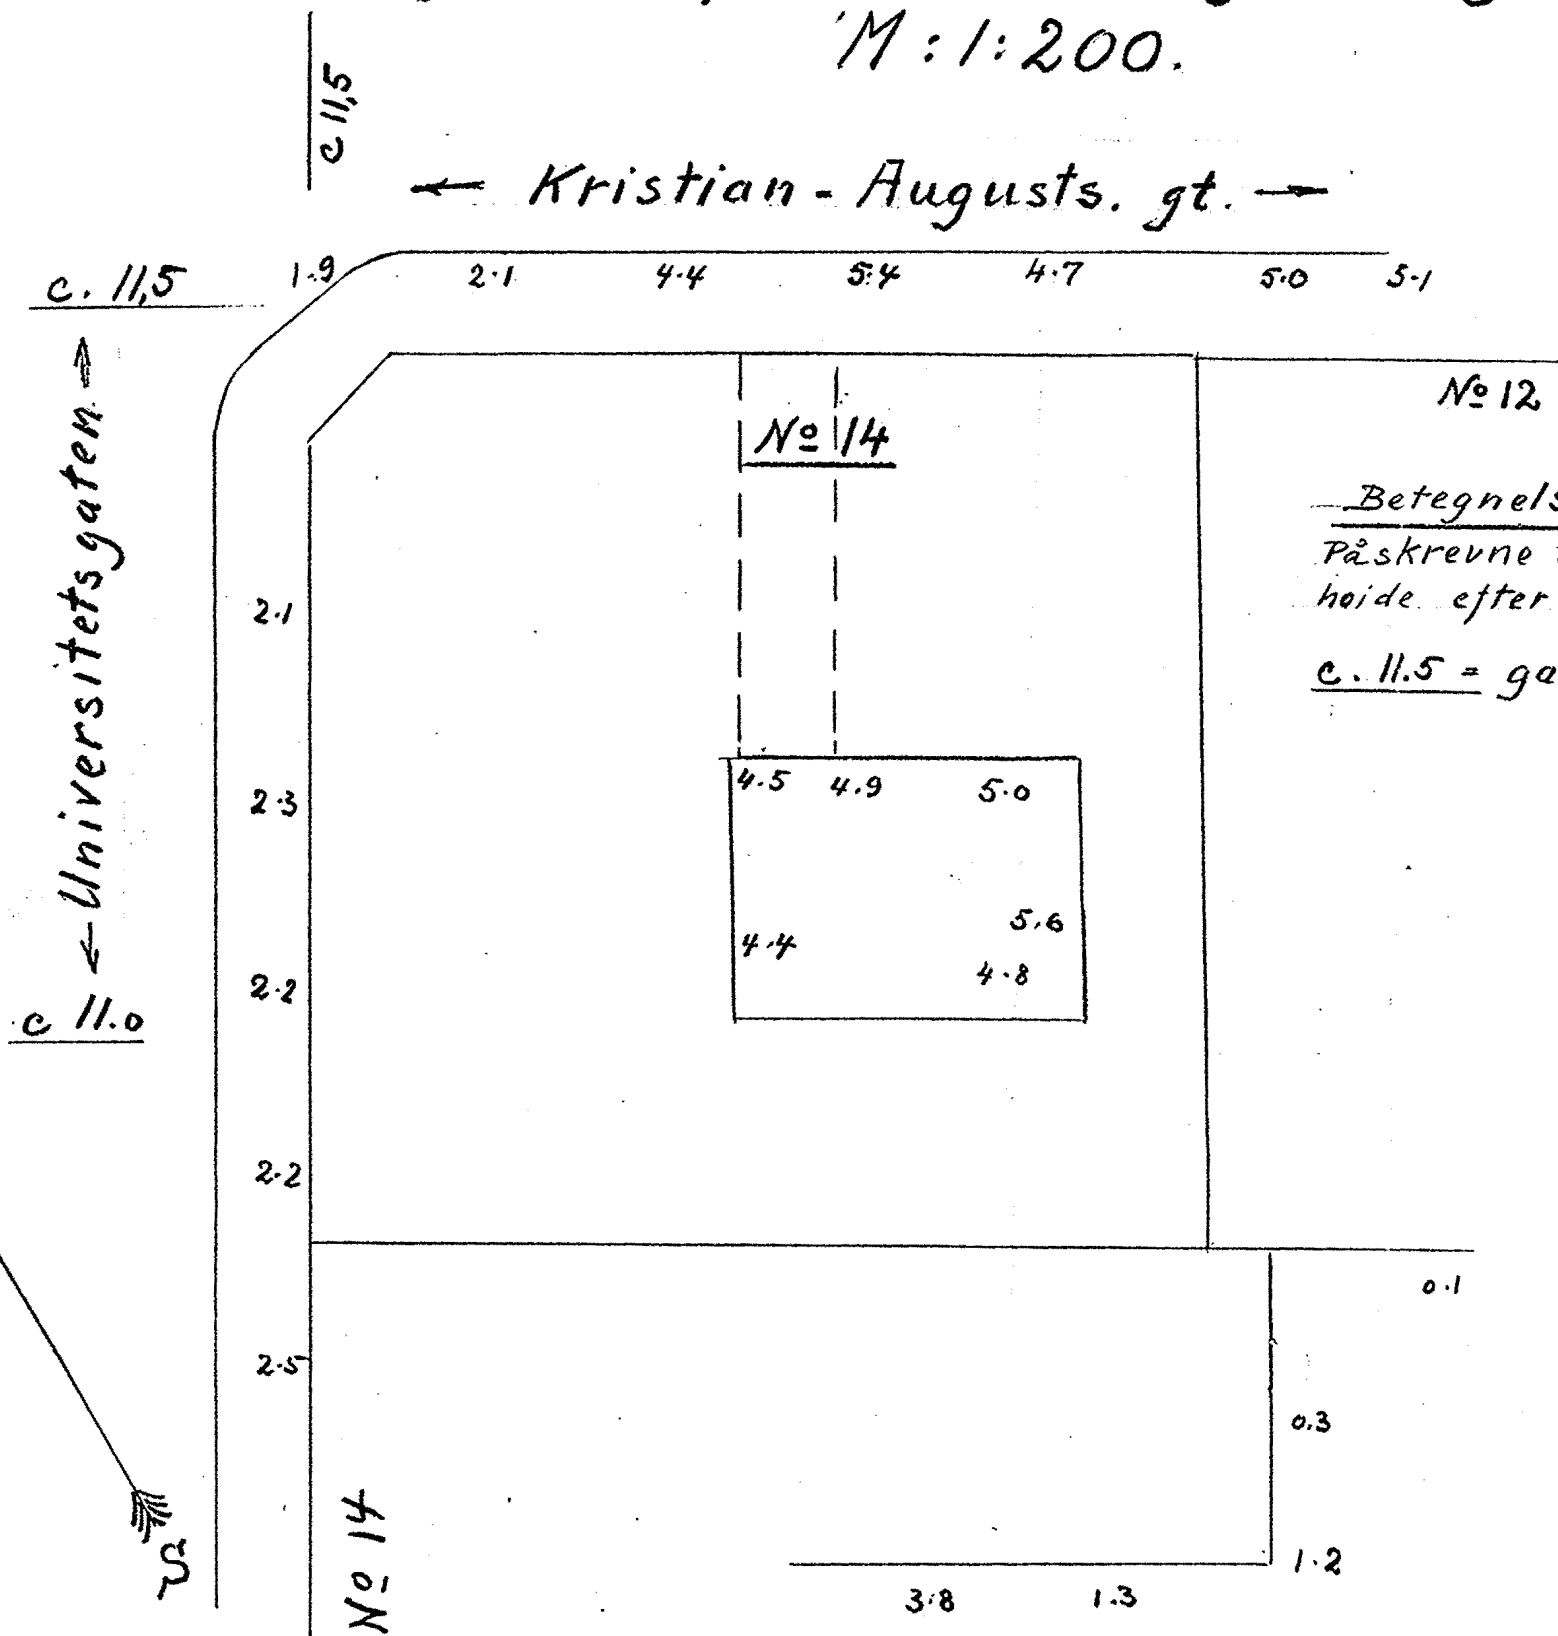

Oslo 26-10-1931

Oscarhøye.