


50 D 1 F
 HAUKEID
 272 & 304

148H

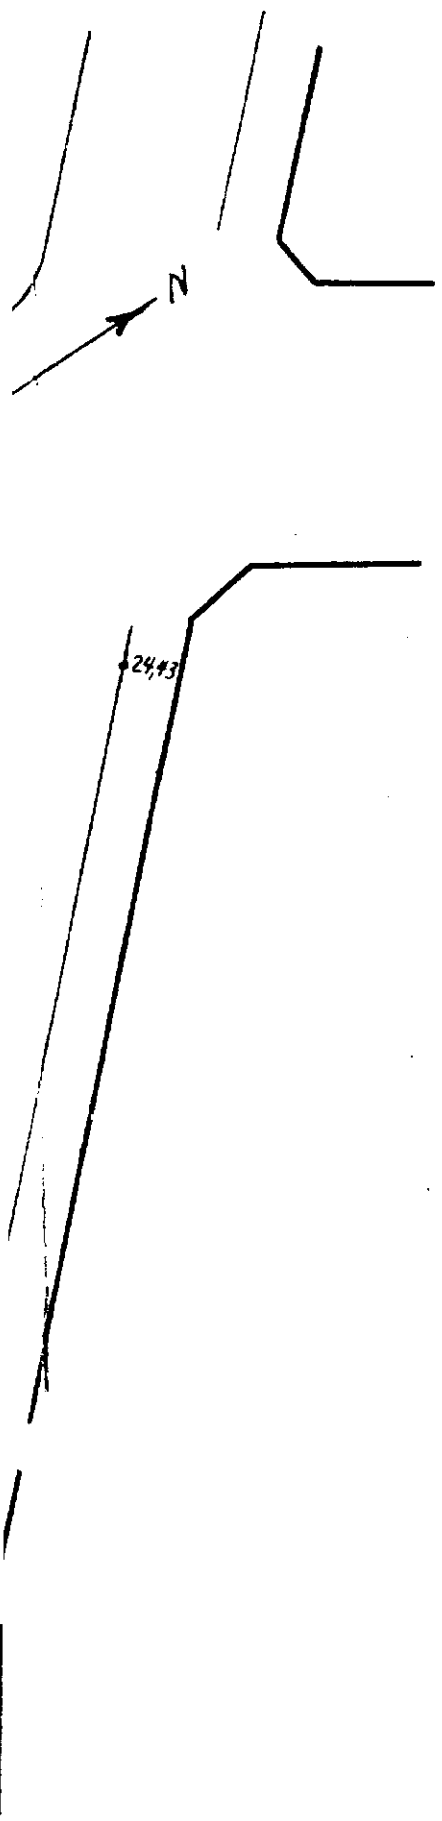

PRØVEHULL

JORDART.	PRØVE N. U. OVERF.	VANNPCT AV		H ₂	H ₁	P.	K.
		TOTAL SUBST.	TØRR SUBST.				
TØRRSKORPELER	2 ^M .	22.7	29.4	299	36.5	36	5.5
DO.	3.	23.6	30.8	162	31.0	36	3.9
LERE.	4.	25.2	33.7	137	27.0	41	3.3
"	5.	24.0	31.6	102	12.0	32	2.8
"	6.	23.2	30.1	76	5.9	29	2.0
KVIKKAKTIG LER.	7.	22.6	29.3	46	2.0	26	1.3
KVIKKLERE.	8.	23.7	31.1	46	0.64	25	1.3
DO.	9.	27.3	37.6	48	0.64	30	1.3
DO.	10 ^M .	28.7	40.3	72	0.98	30	1.9

50-D 1 F

GRUNNUNDERSØKELSE

PAA TOMT

SIGURD SGATE 9.

M. 1:500.

MARS. 1938.

Nr. 272

Bj. Haukelid.