


HAUKELID
272 & 304
SIGURDS GATEN 9
1938
SO. D7. I

SO. D1, I

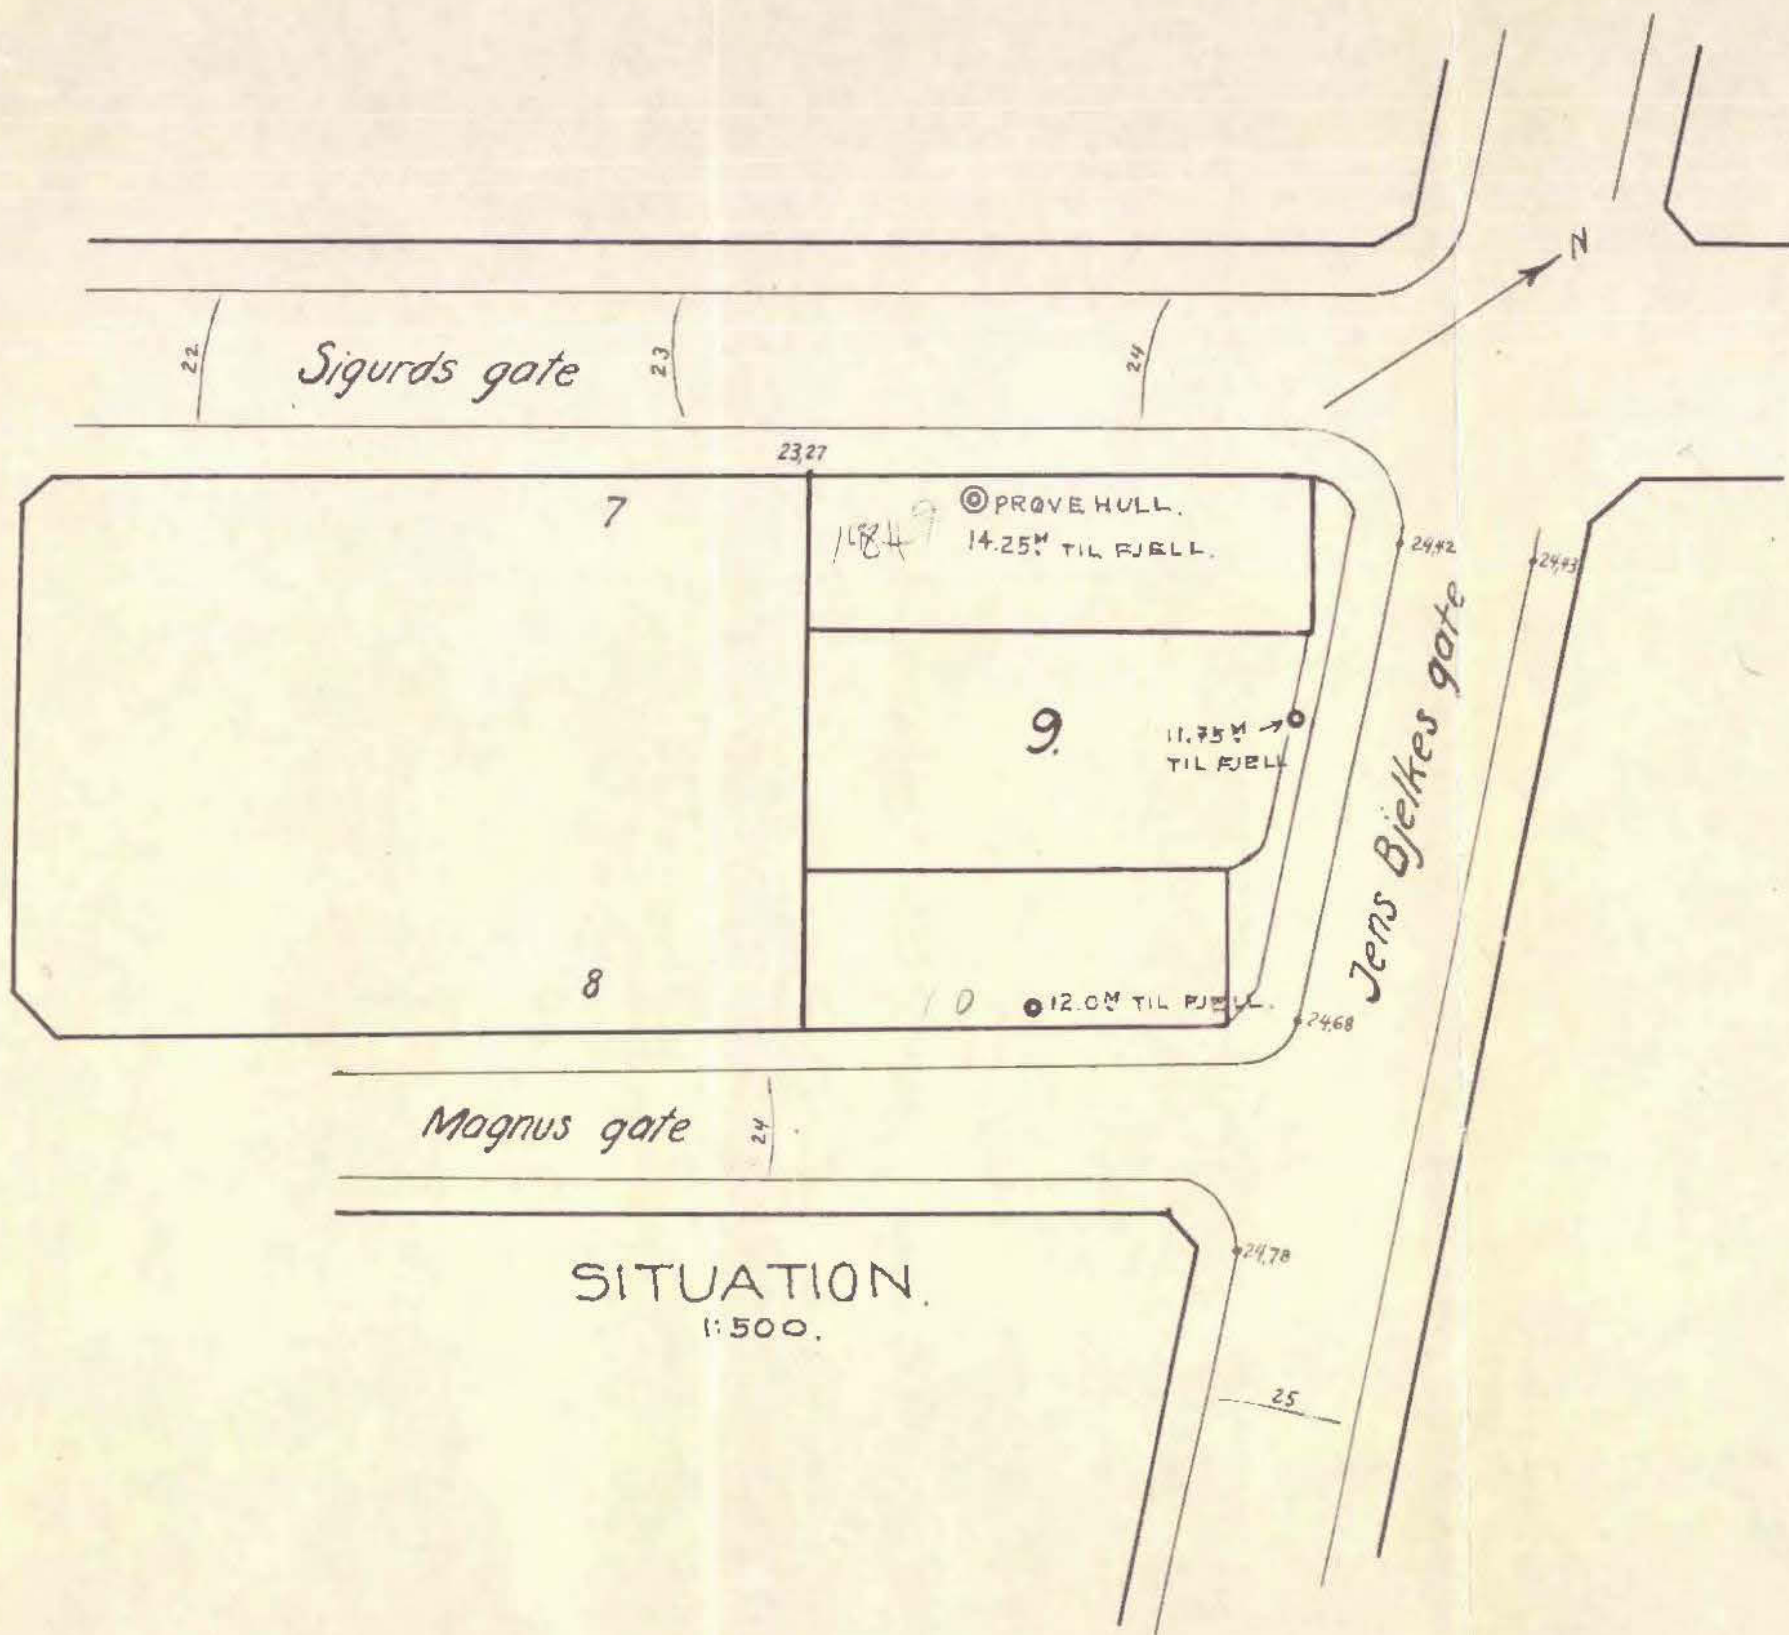

original kladd
80



JORDART.	PRØVE N. U.	VANNPCT AV		H ₂	H ₁	K.	K.
		TOTAL SUBST	TERR SUBST				
TORRSKORPELER	2 ^m	22.7	29.4	299	30.5	36	5.5
D°	3	23.6	30.8	162	31.0	36	3.9
LERE.	4	25.2	33.7	137	27.0	41	3.3
"	5	24.0	31.6	102	12.0	32	2.8
"	6	23.2	30.1	76	5.9	29	2.0
KVIKKAKTIG LER.	7	22.6	29.3	46	2.0	26	1.3
KVIKKLERE.	8	23.7	31.1	46	0.64	25	1.3
D°	9	27.3	37.6	48	0.64	30	1.3
D°	10 ^m	28.7	40.3	72	0.98	30	1.9

So-p 1 F

GRUNNUNDERSØKELSE

PAA TOMT


SIGURDSGATE 9.

M. 1:500.

MARS. 1938.

Nr 272

Bj. Haugland
M.N.I.F.

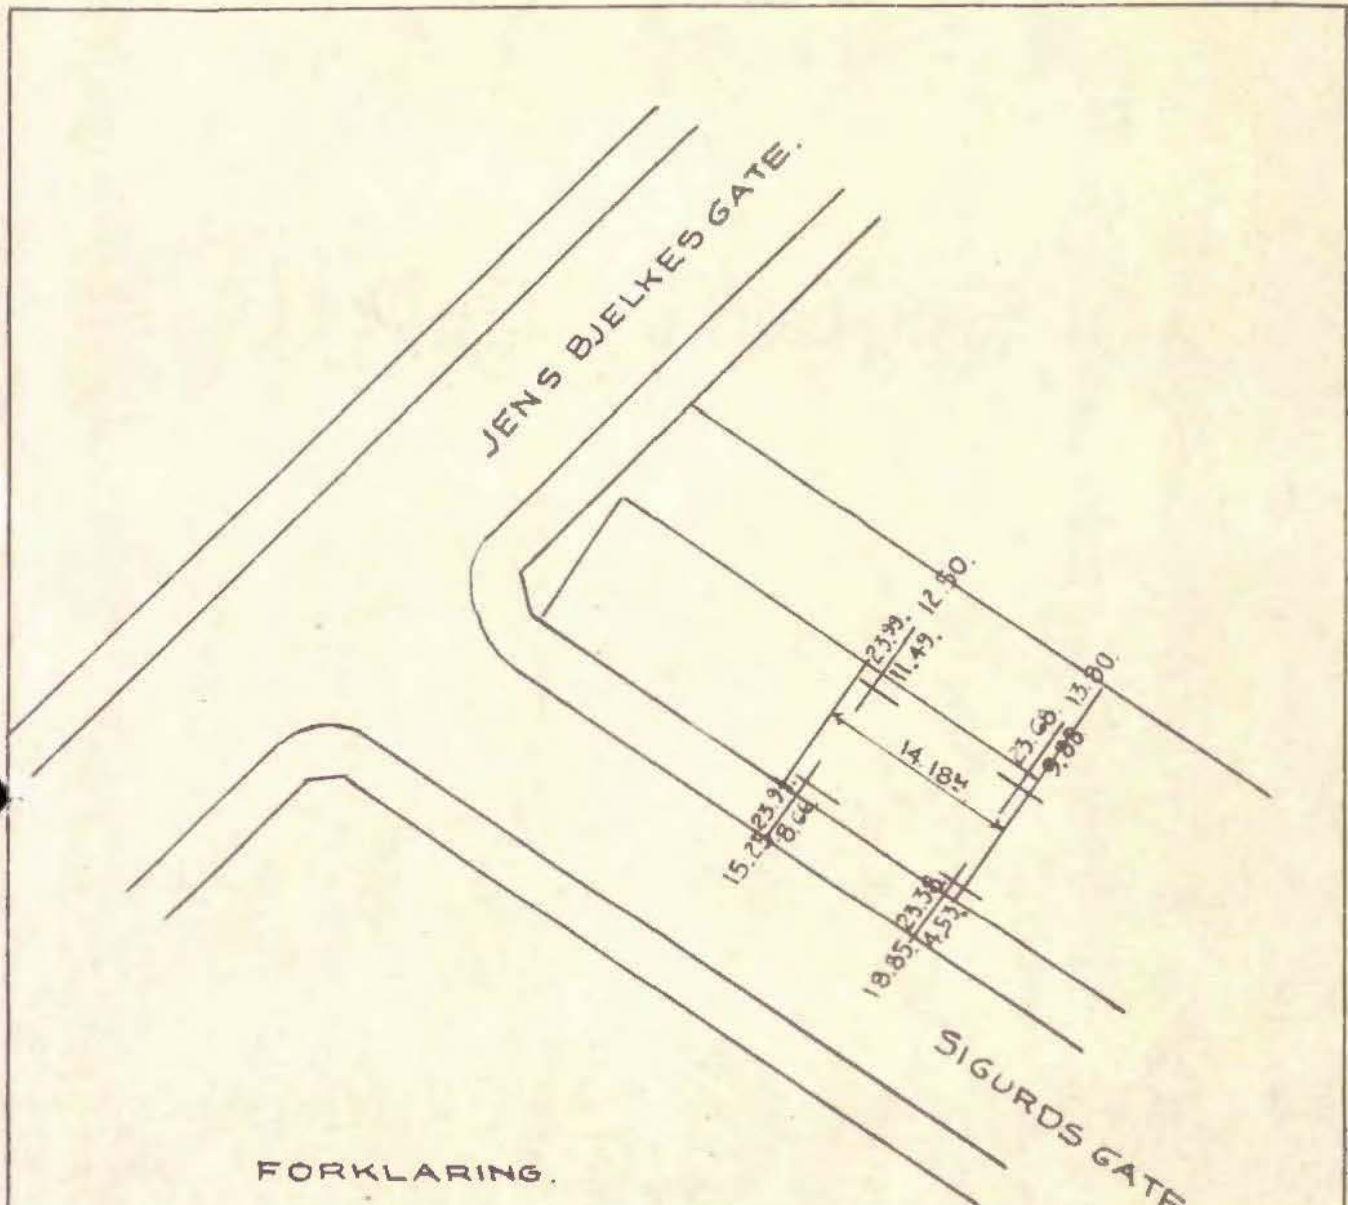

FORKLARING.

- | x — z. BETEGNER BORHULL.
 | y. " " ER KOTE TERRENG.
 " " " " FJELL.
 " " " " DYBDE TIL FJELL I M.

SC-10-1^F

GRUNNBORINGER

PAA TOMT

SIGURDSGATE-9.

JULI-1938

M. 1: 500.

By: H. H. H. H.
M.N.I.F.

Nr. 304.