


N O T E B Y

1397

Louisesegate 26


NO: B3<sup>IV</sup> 

A

NO 6

Louisegt 26

BOREPLAN.

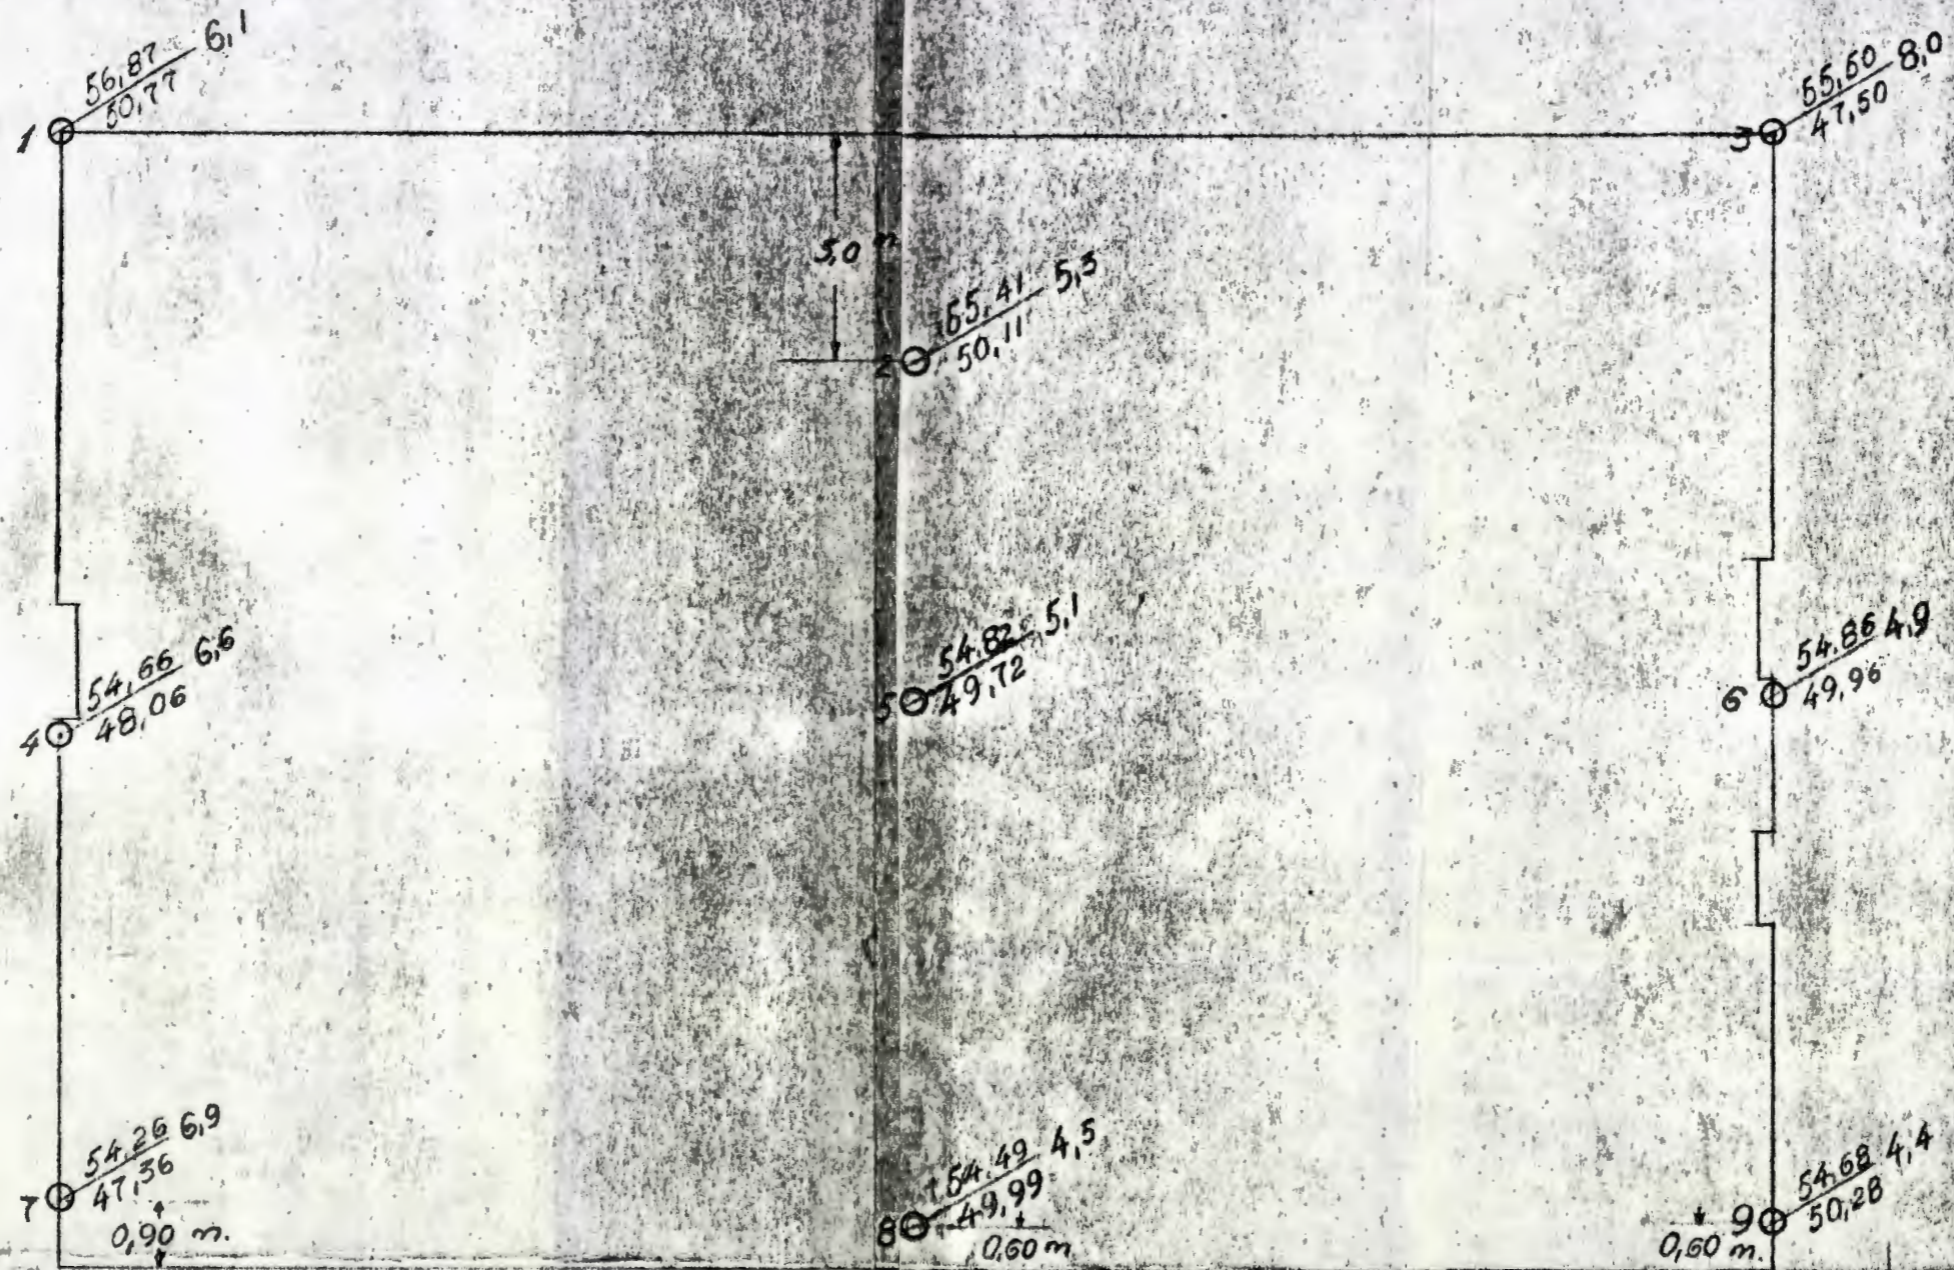

Betegnelse:

Tørensote

Dyp i m.

Borhull nr. 1  $\frac{56,87}{50,77}$  6,1 Ant. fjelleote.

Borebok nr. 260.

NORSK TEKNISK BYGGEKONTROLL

OSLO

ANLEGG. Louisegt. 26, Oslo

DATUM 21/12 1946

Boringer til fjell

NO 1397

O.H.