


*NO: A1 III

1779-1780

Cort Adellers gt. 20

Cort Adellers gt 20.
Kjellerplan
1:100.

B. 1779

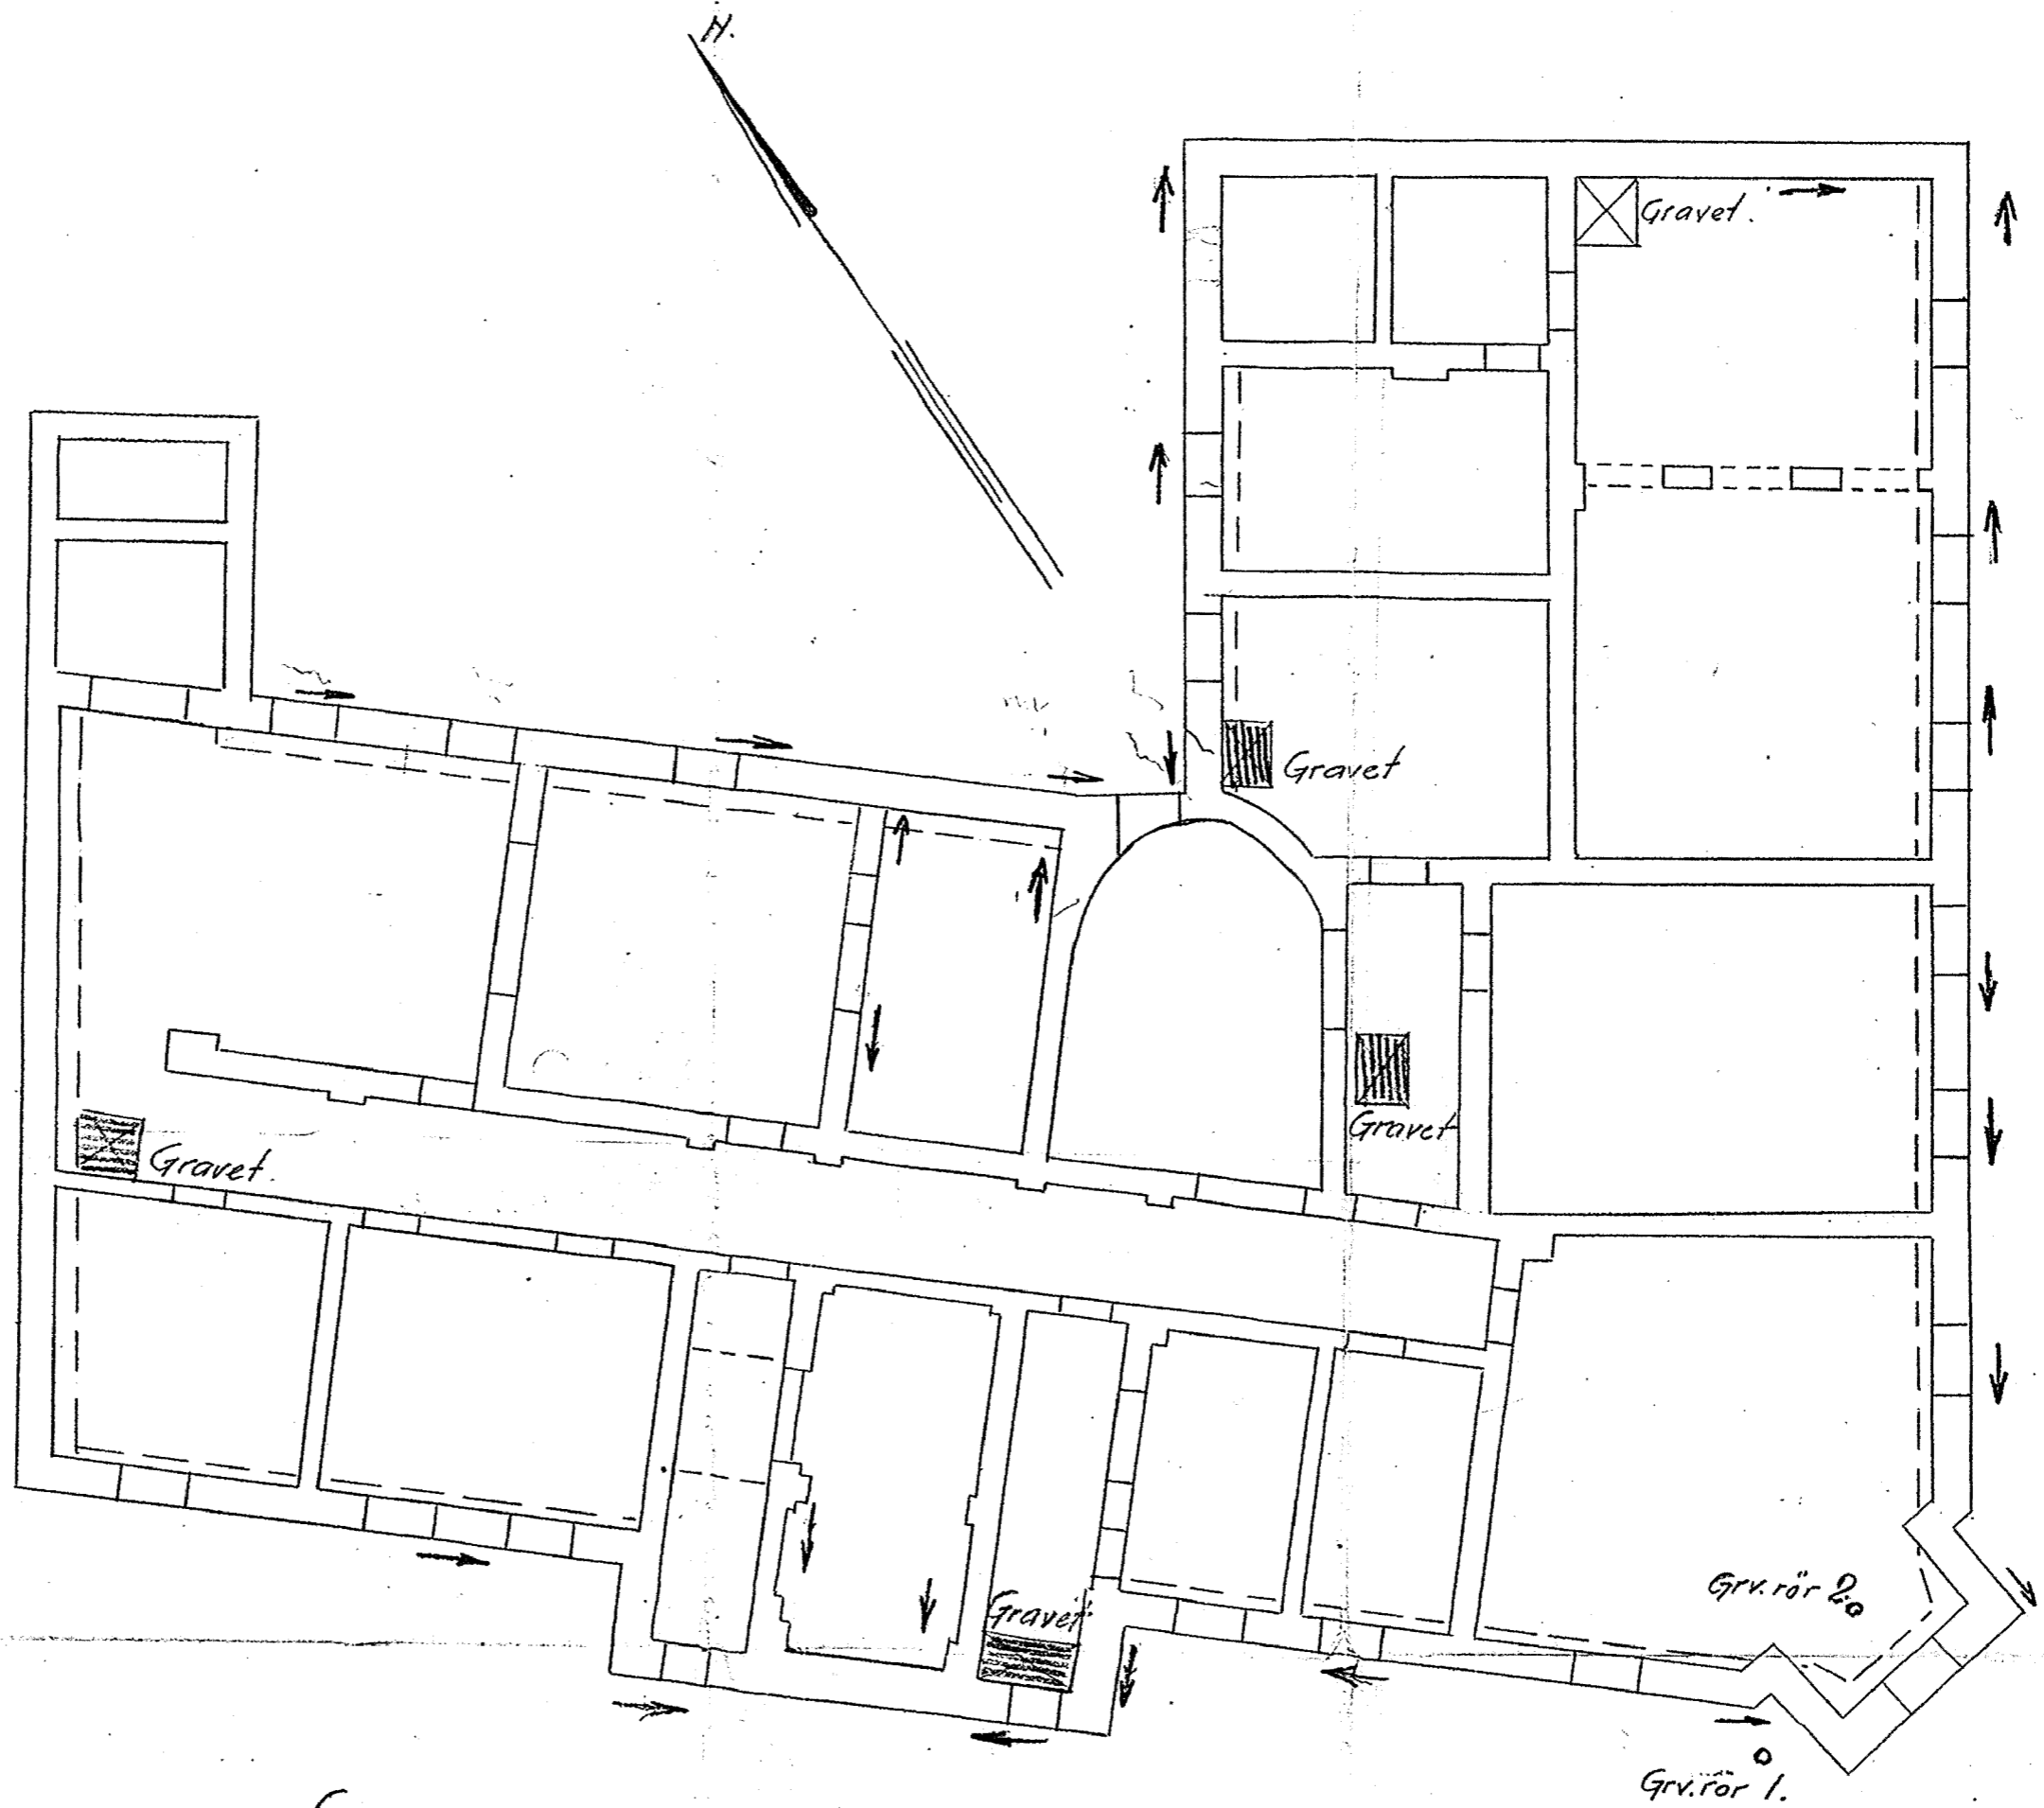

Cort Adellers gt.

Oslo 18/6-36
Oscar Hansen
Byggen

