


317K

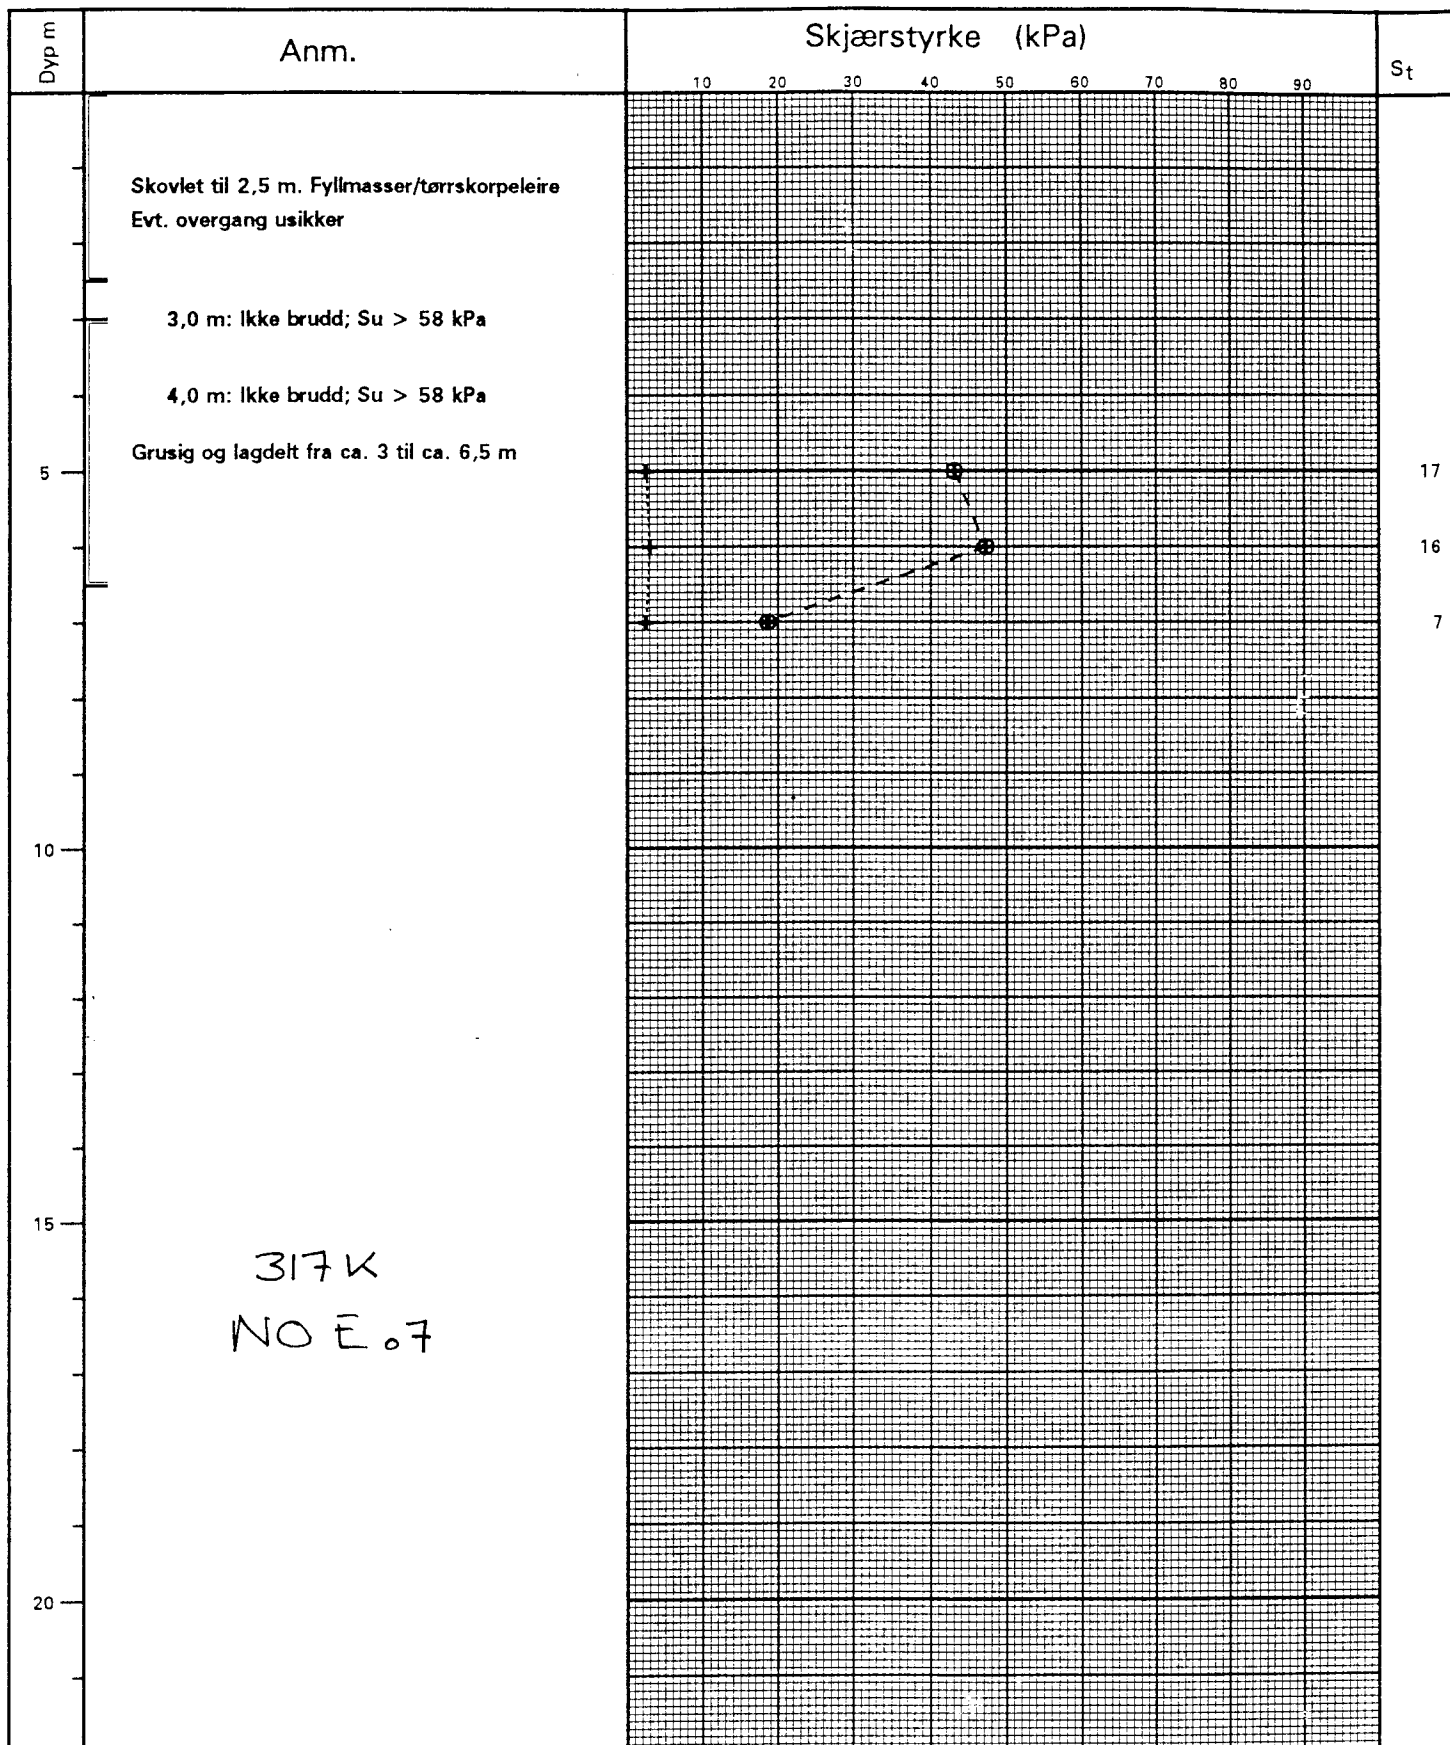

VINGEBORFORSØK	Hull	X-koord	Y-koord
	Ved pkt. 4	3664,98	3323,94
STORO A1, OSLO RAGNAR EVENSEN AS	Terrang	Grv.st.	Ving
	114,17	-	65/130
NVK TERRAPLAN AS	Borplan	Felt.	Kontr.
	99125-1	16.12.99	
	J.NR.	TEGN NR.	
	99125	99125-02	
	Tegn.Dato		
	21.12.99		