

SV; B:1...

KNOPH

G 458

OLAV KYRRESGT. 11

20.9.1957

overført Kladder

Olav Kyrresgt. 11.
v/Knope.



HEIMDAL

HURTIGHEFTE

A 4 - Nr. 3100


NV. B1, IV

4701





89

N

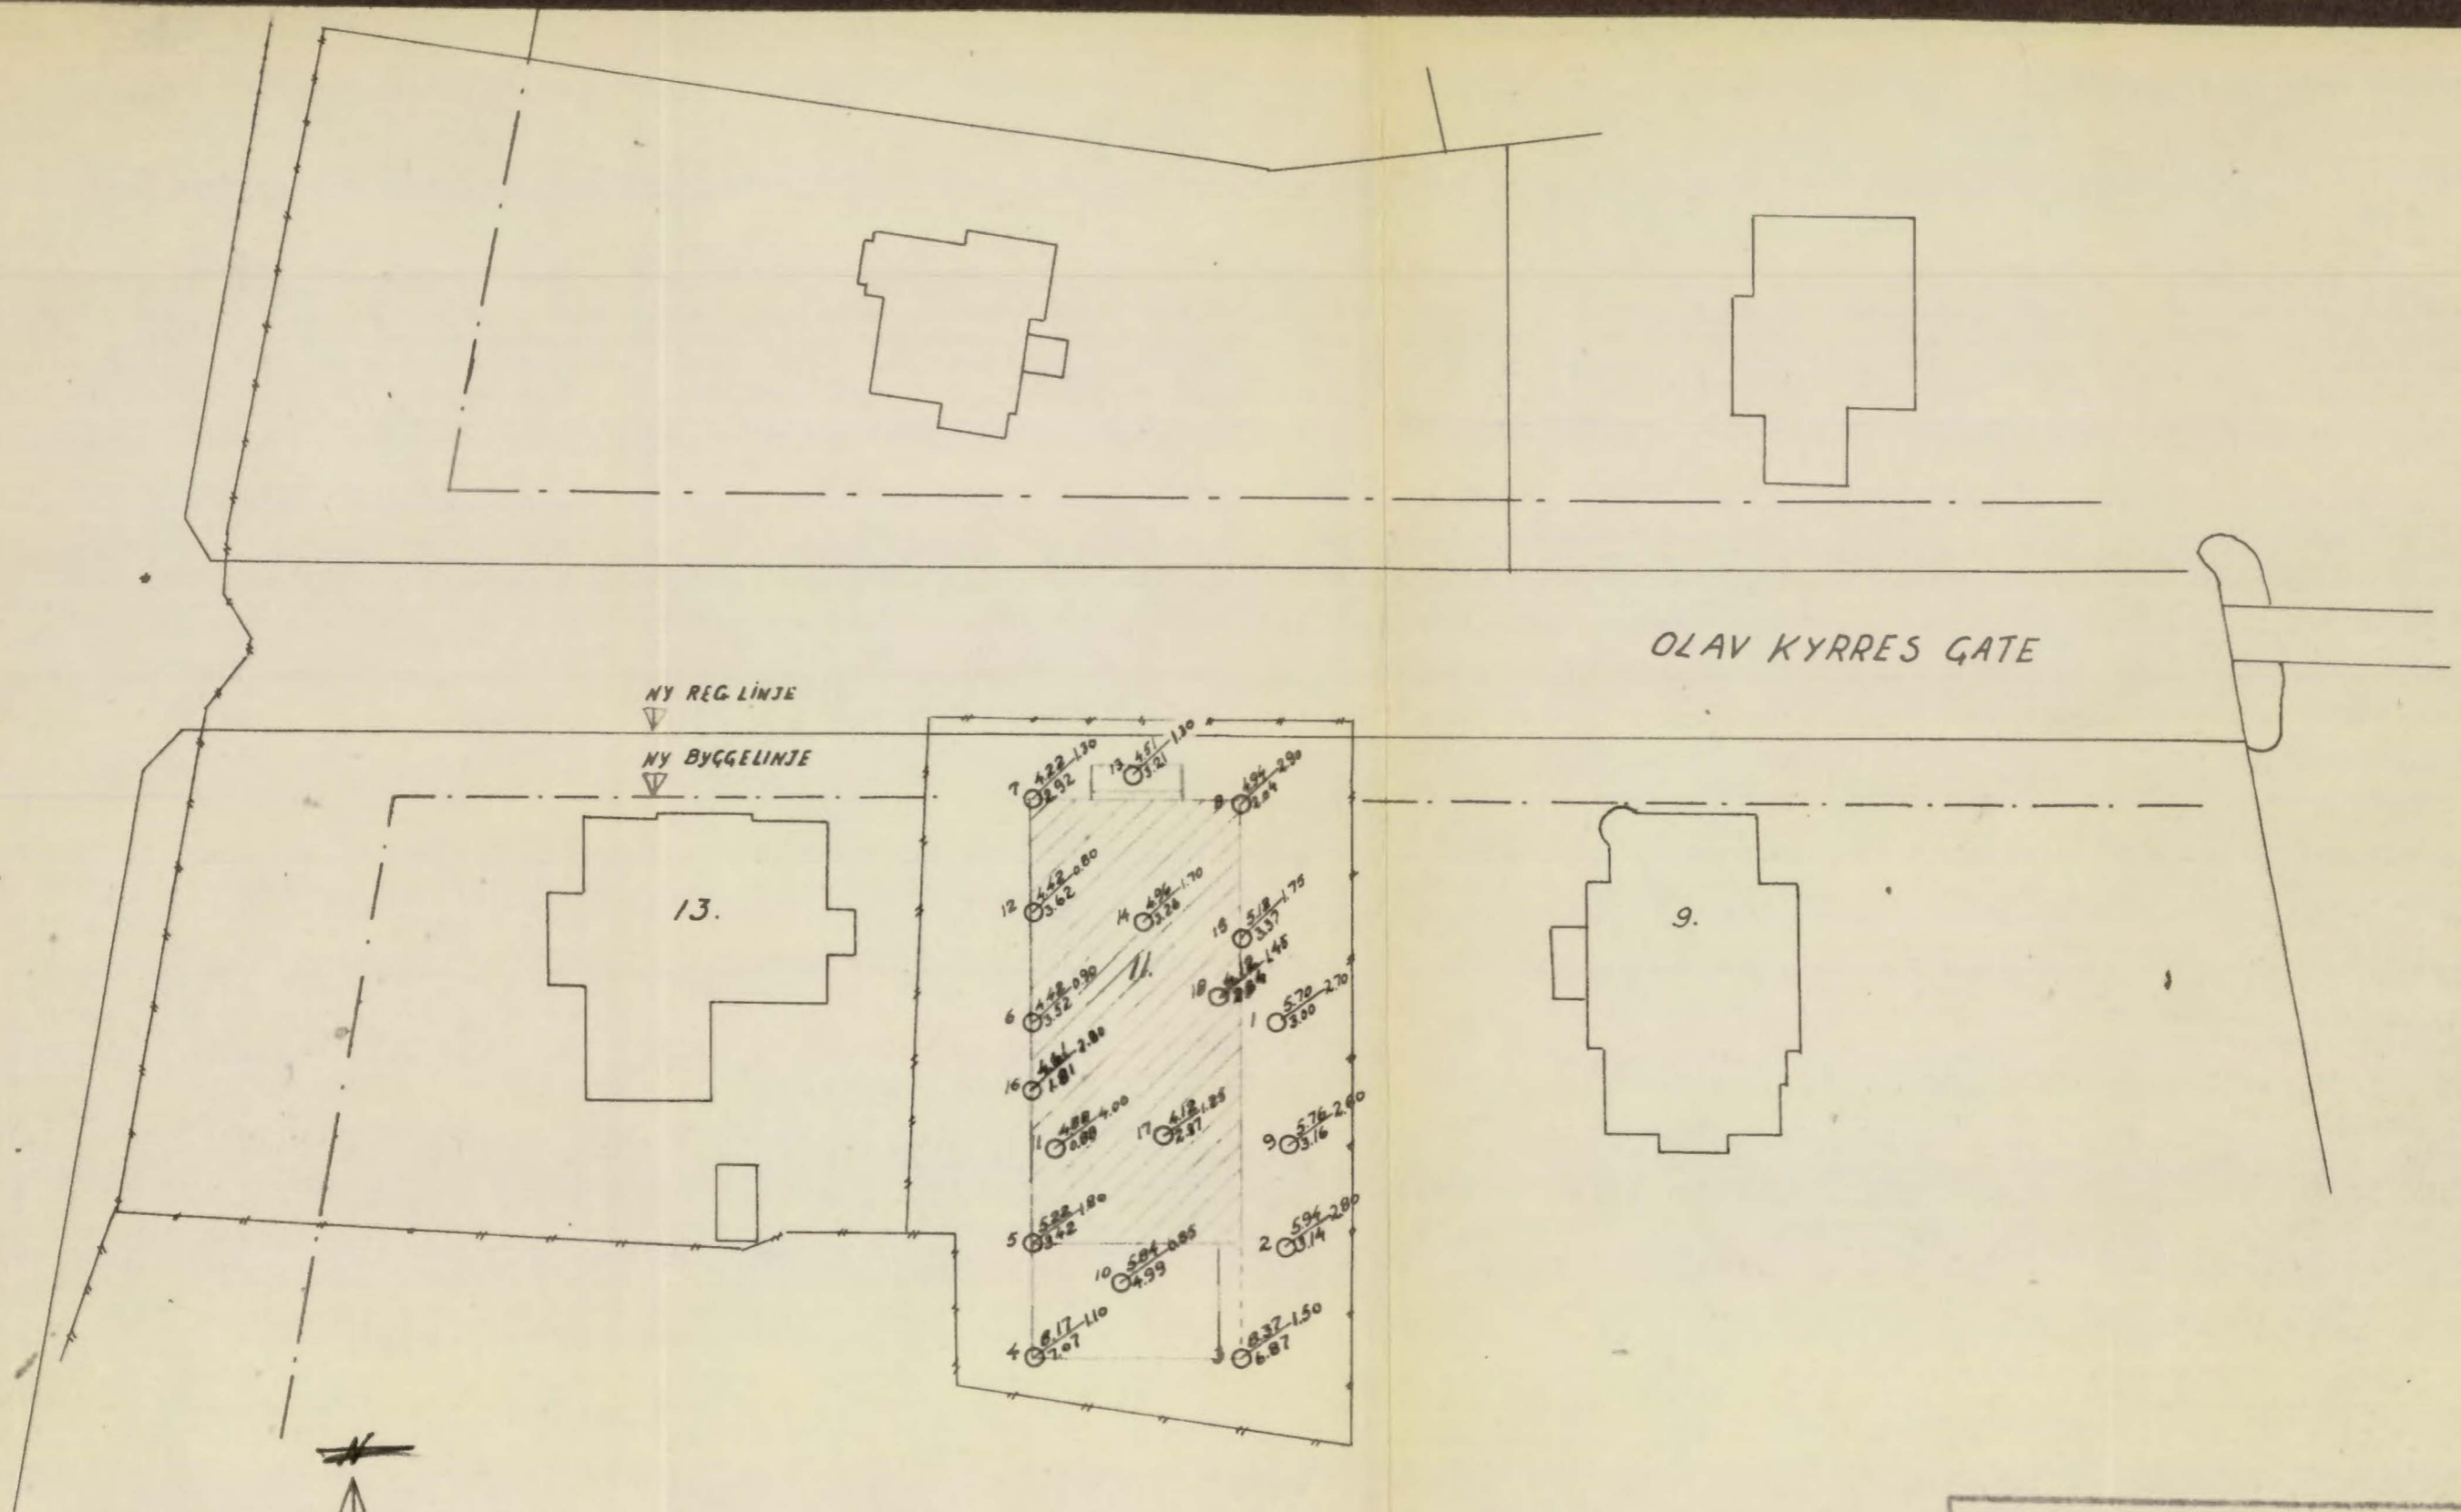

Norsk Produktivitet sinstitut		
Olav Kyrresgt. 11		
Grunnboringsplan		
DATO: 29/9-57	TEGN: R.	MÅ: 1:500
Ing. A. KNOPH - OSLO		6-458
OPPMALING - GRUNNBORING		

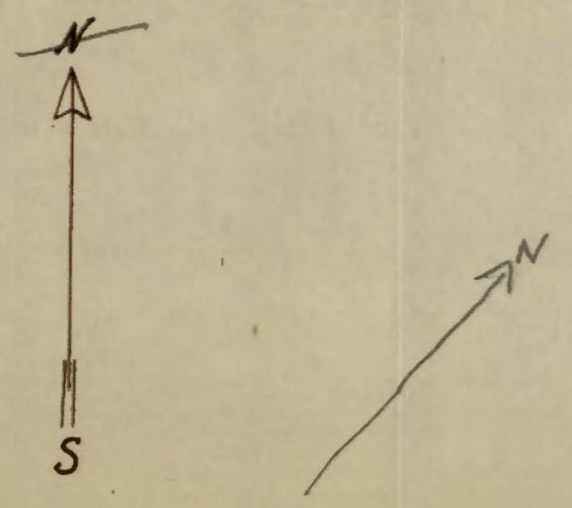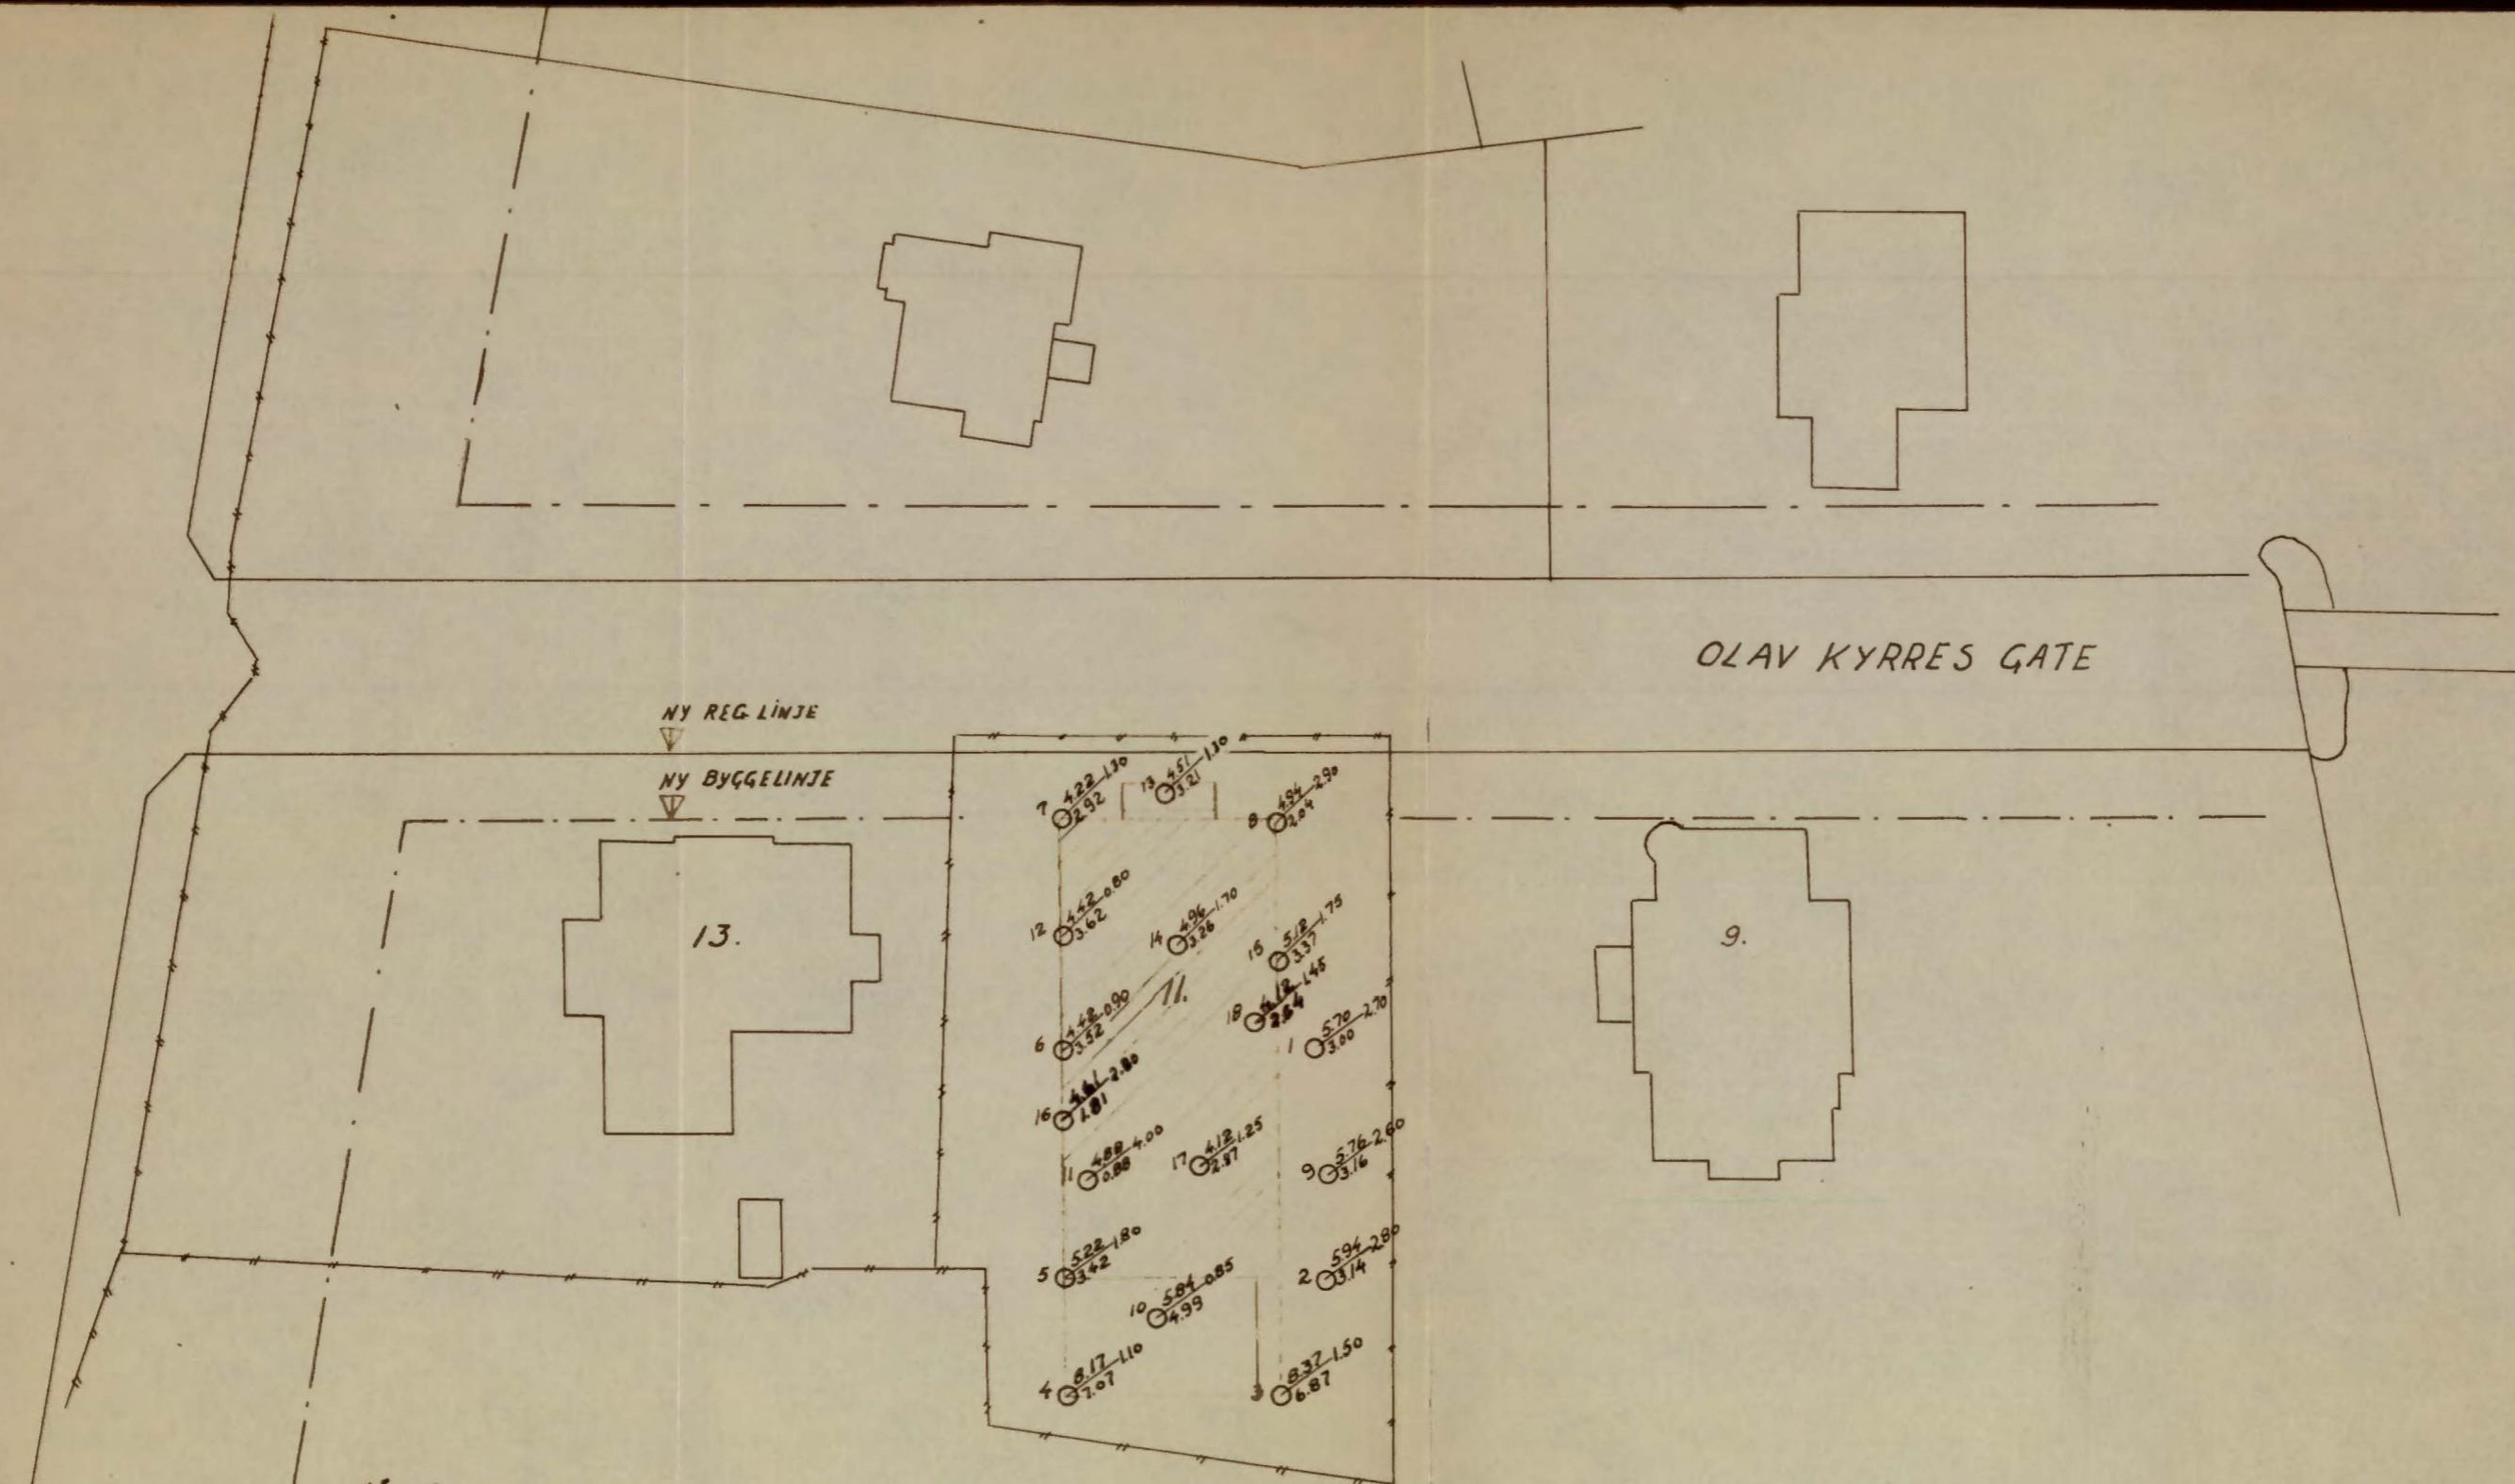

Norsk Produktiviteitsinstitutt
 Olav Kyrresgt. 11
 Grunnboringsplan

DATO 20/9-57 TEKN. FK. 1:500

Ing. A. KNOPH-OSLO 5-458
 OPPMALING GRUNNBORING