


N O T E B Y


636

Louise gt. 11

NO: B3 III

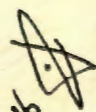

mai 88 

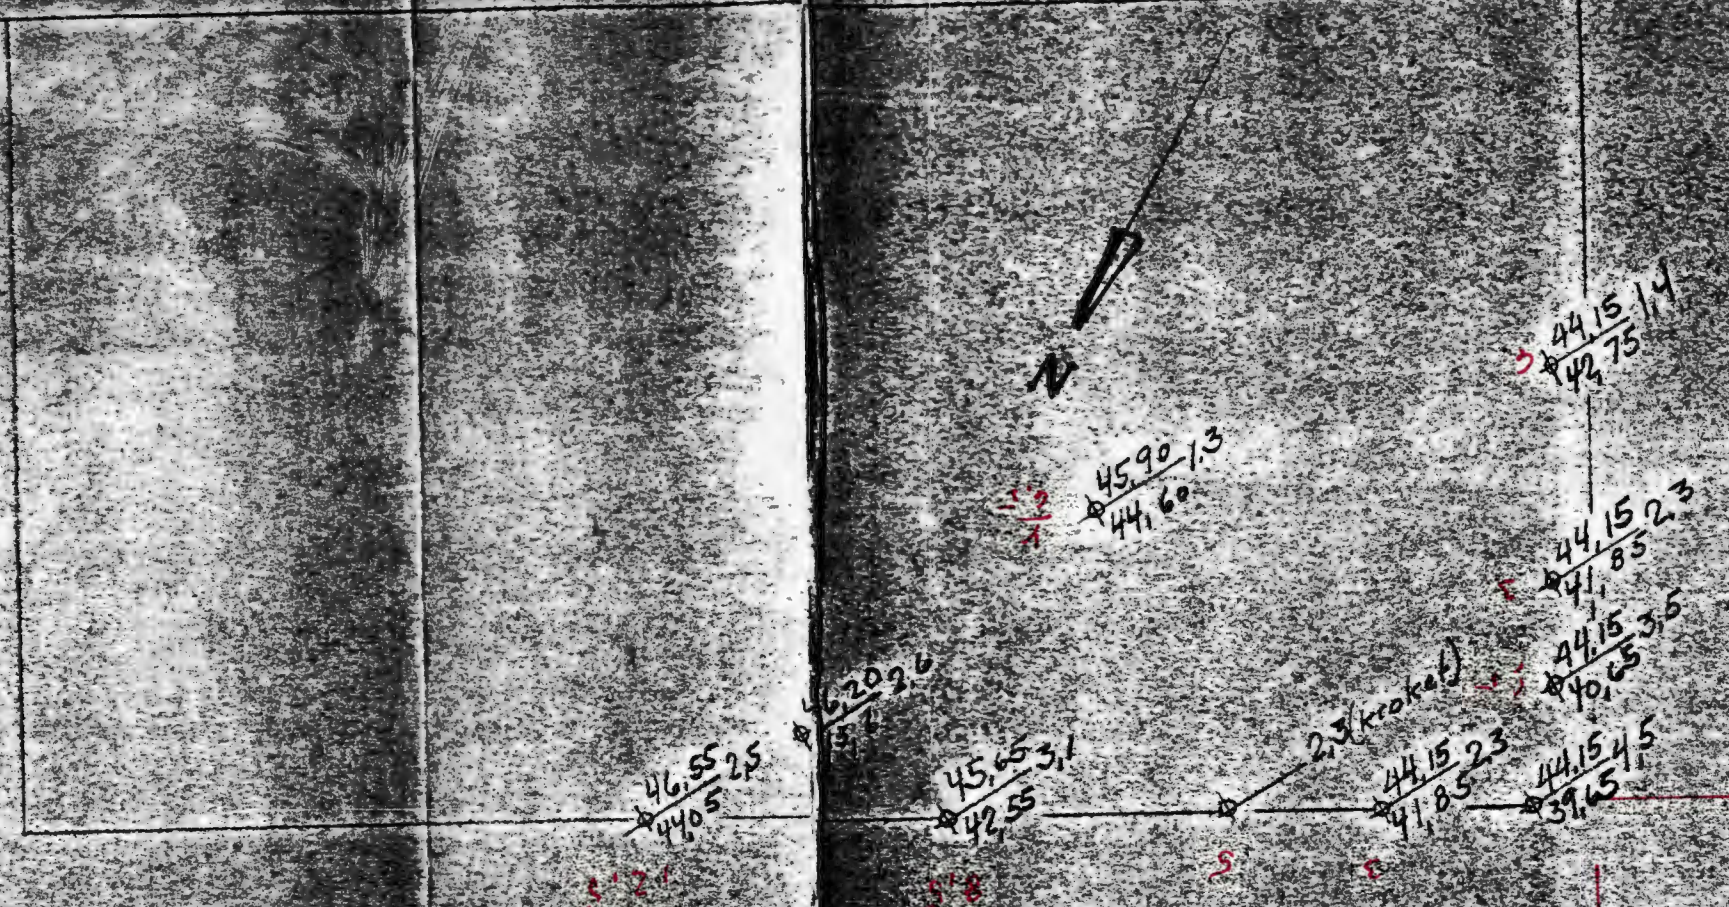

Louise gt

44.15/14 Terrangote Boret dybde
 42.75 Antatt fjellkote

NORSK TEKNISK BYGGEKONTROLL	
OSLO	
ANLEGG	Louise gt II
DATUM	30 19 1959
	Grumbacrow
636	