


NoTeBy

6511

Eilert Sundtsgt. 39

NO:A 2^{IV}

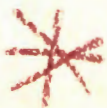

OVERFØRT TIL KARTPLATE

DATO: juni 74 SIGN: S. H. Leide

1002 IV


D. 3.
(NO. 1/4 III)

Eilert Sundts gte.

- Kopi -

Eilert Sundts gte.

Fluck
 $\frac{45.80}{11.0} = 4.16$
 $\frac{34.0}{10.00} = 3.40$
 $\frac{2.65}{1.0} = 2.65$

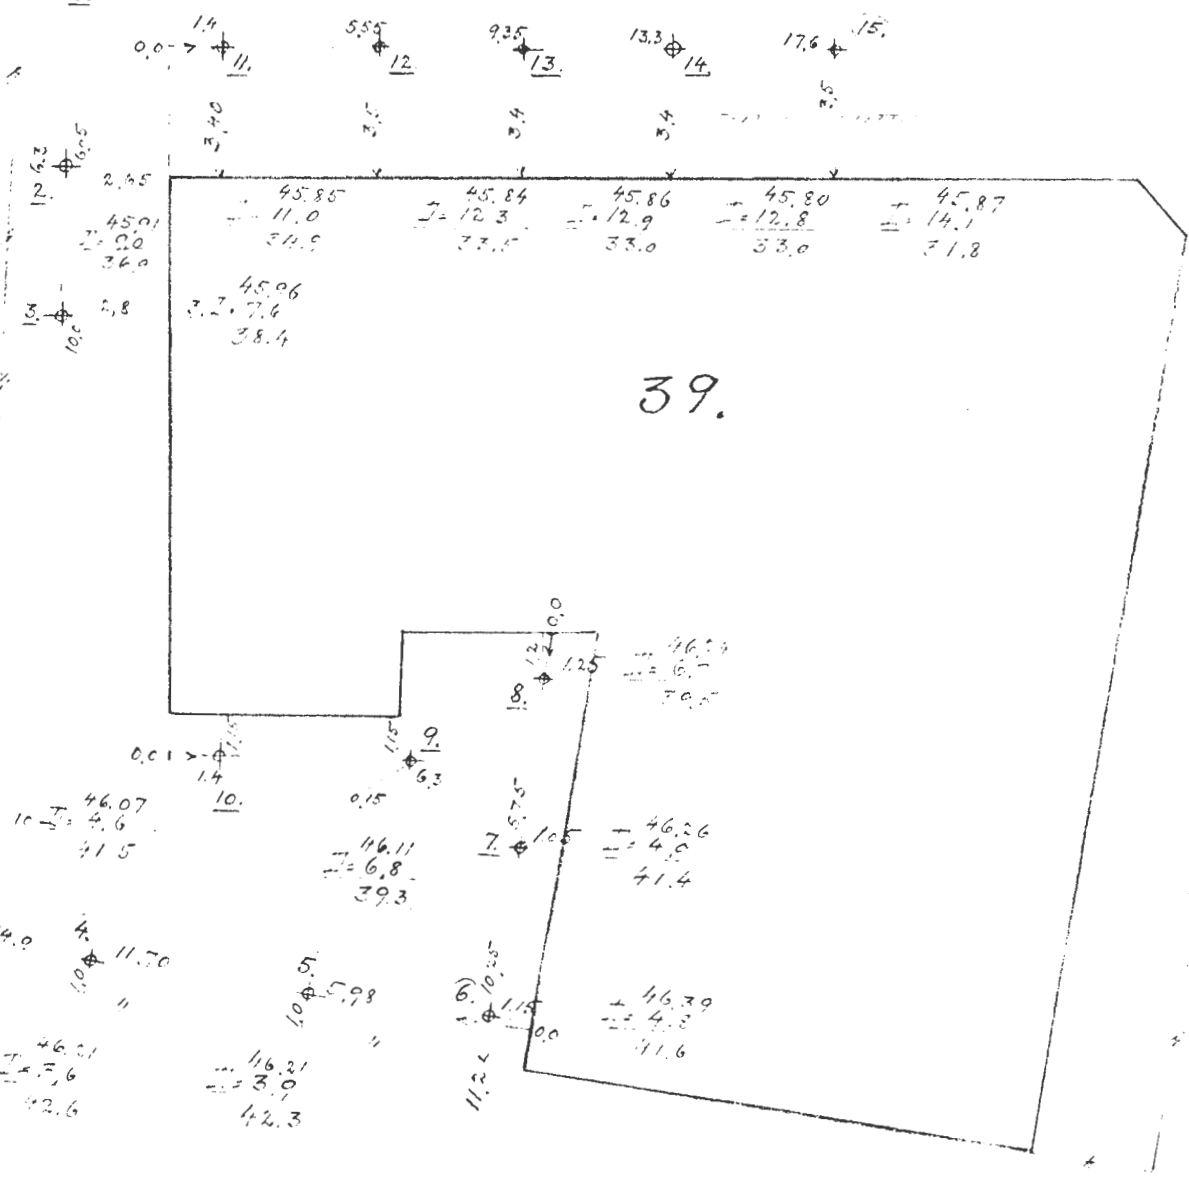


Urenienborg


feb. 1927

Form. Grönlund

Profil A-A

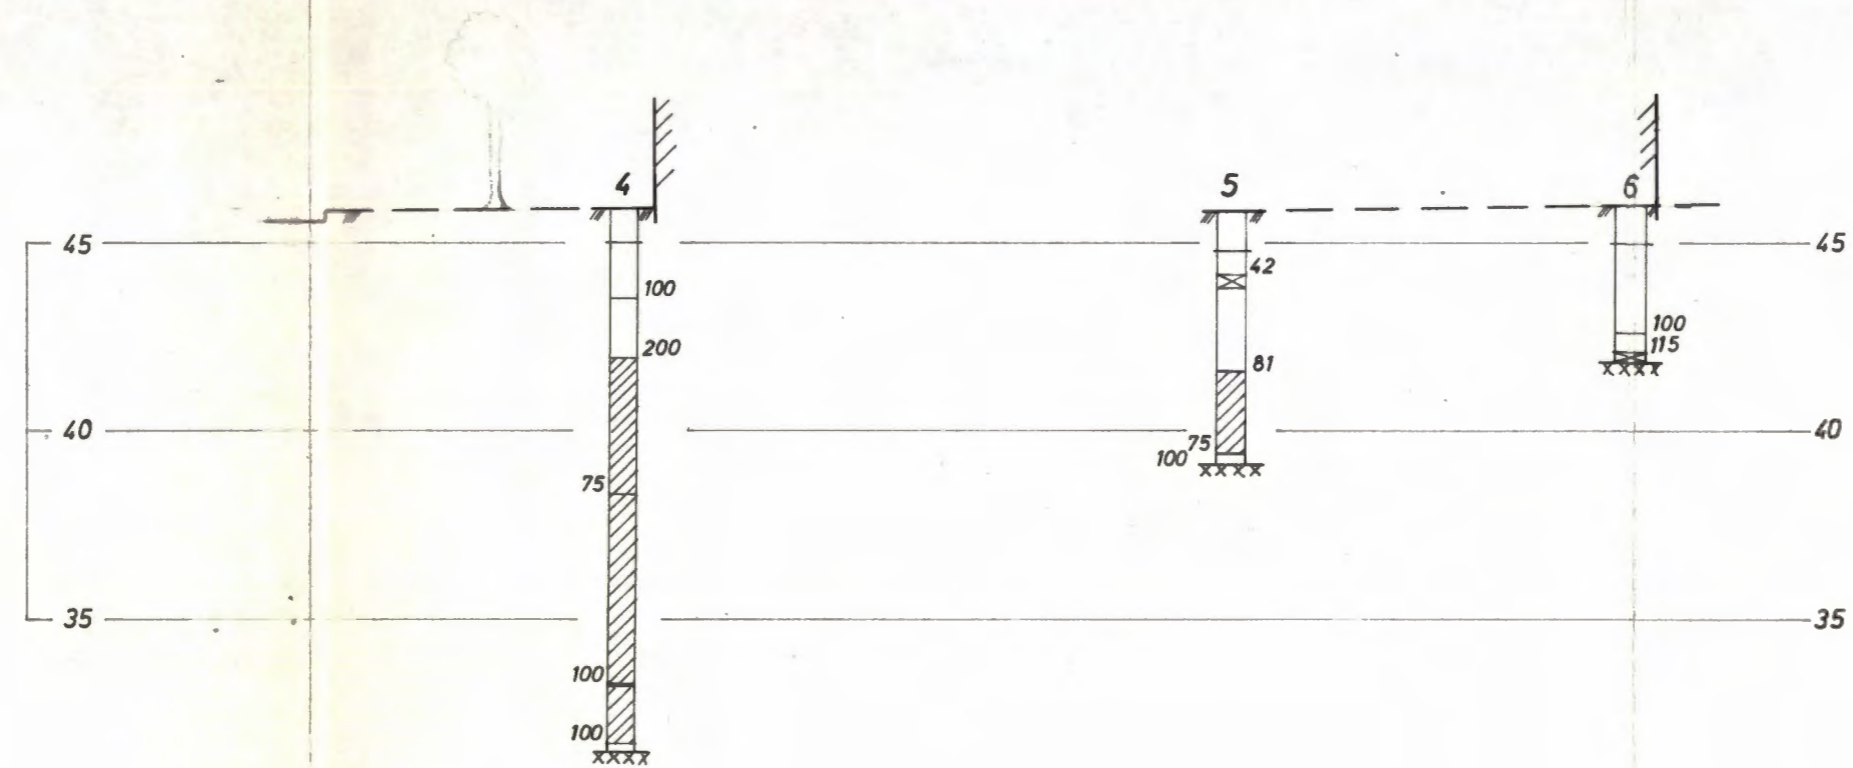

Profil B-B

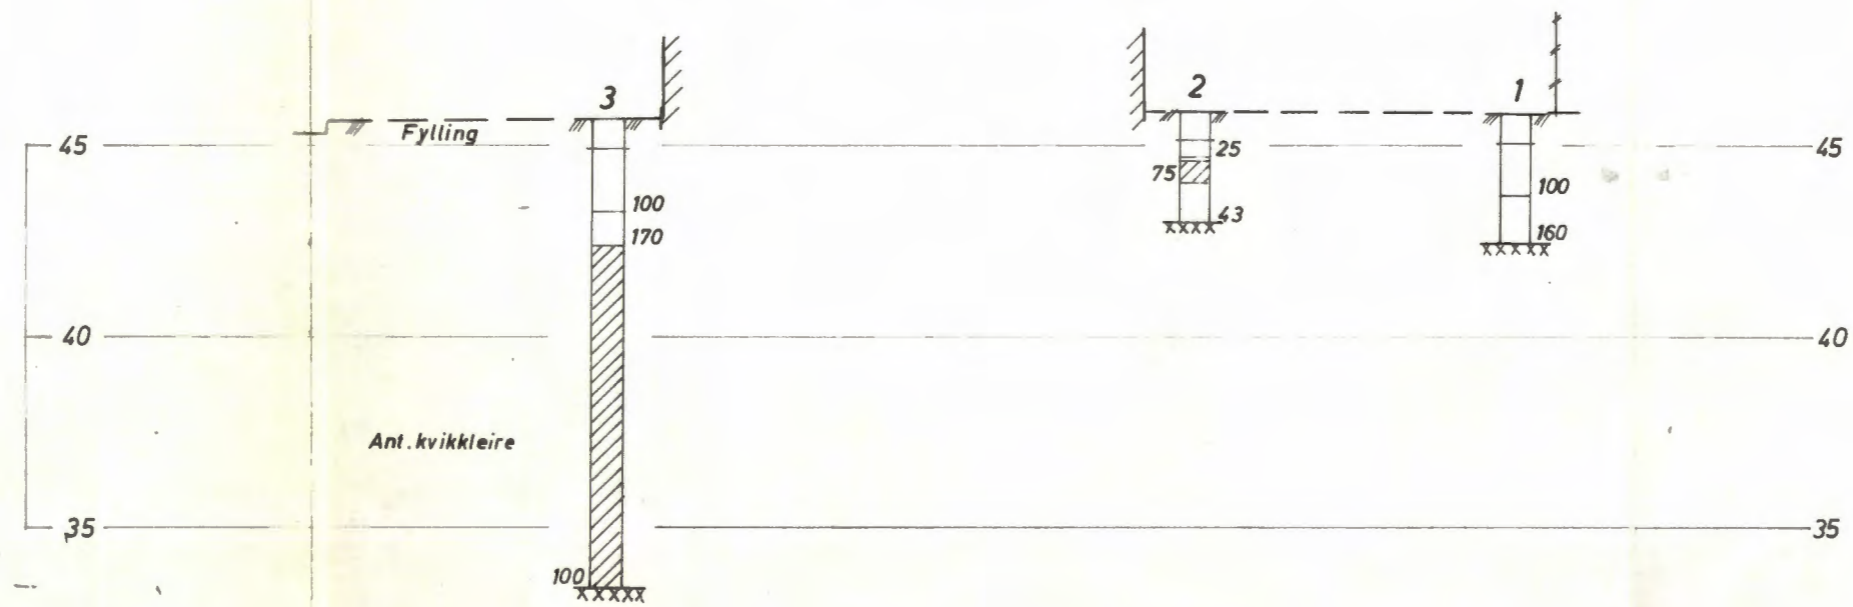

<p><i>Eilert Sundts gate 39</i> <i>Profil A-A og B-B</i></p>	Målestokk	Tegn. HP	23/4 - 68
	1:200		
Erstatning for:			6511-2
<p>NORSK TEKNISK BYGGEKONTROLL AS JAN FRIIS</p>			
Erstattet av:			