


NON8

222G
223G

NGI 66055-12
1966

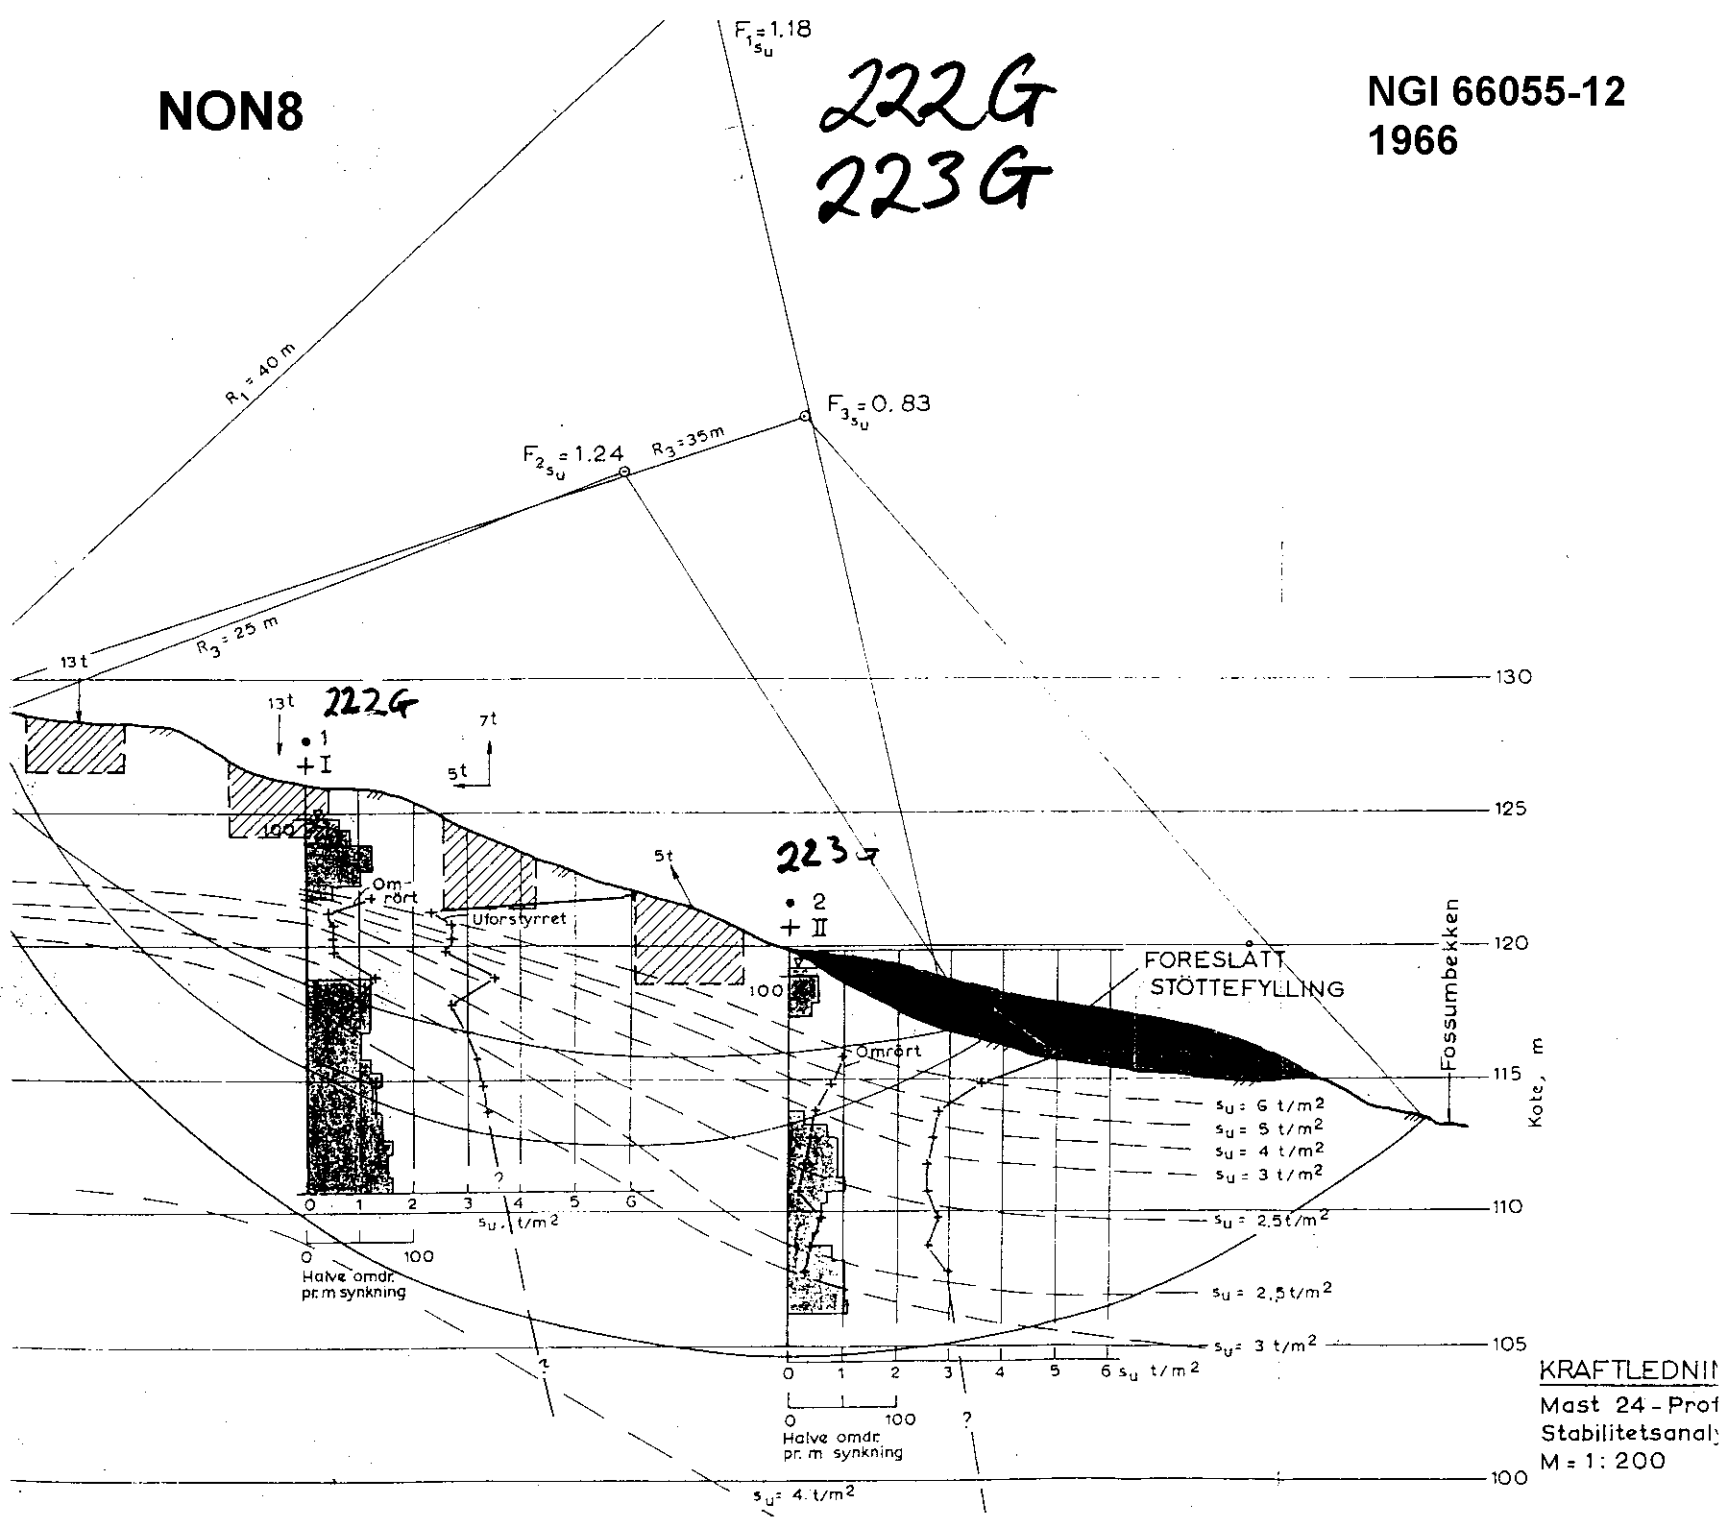

KRAFTLEDNING
Mast 24 - Prof
Stabilitetsanal.
M = 1:200