

50: 22 I

NOTERBY 49 2202 (1952)

# PROFIL R.B.

M-1:200


125 N

Prøveserie VII

(108 N)

Prøveserie IX profil 0-0  
Opptatt i oktober 1938.  
Sign. Rosenlund - Skaven-1939.

projektert kaitlinje

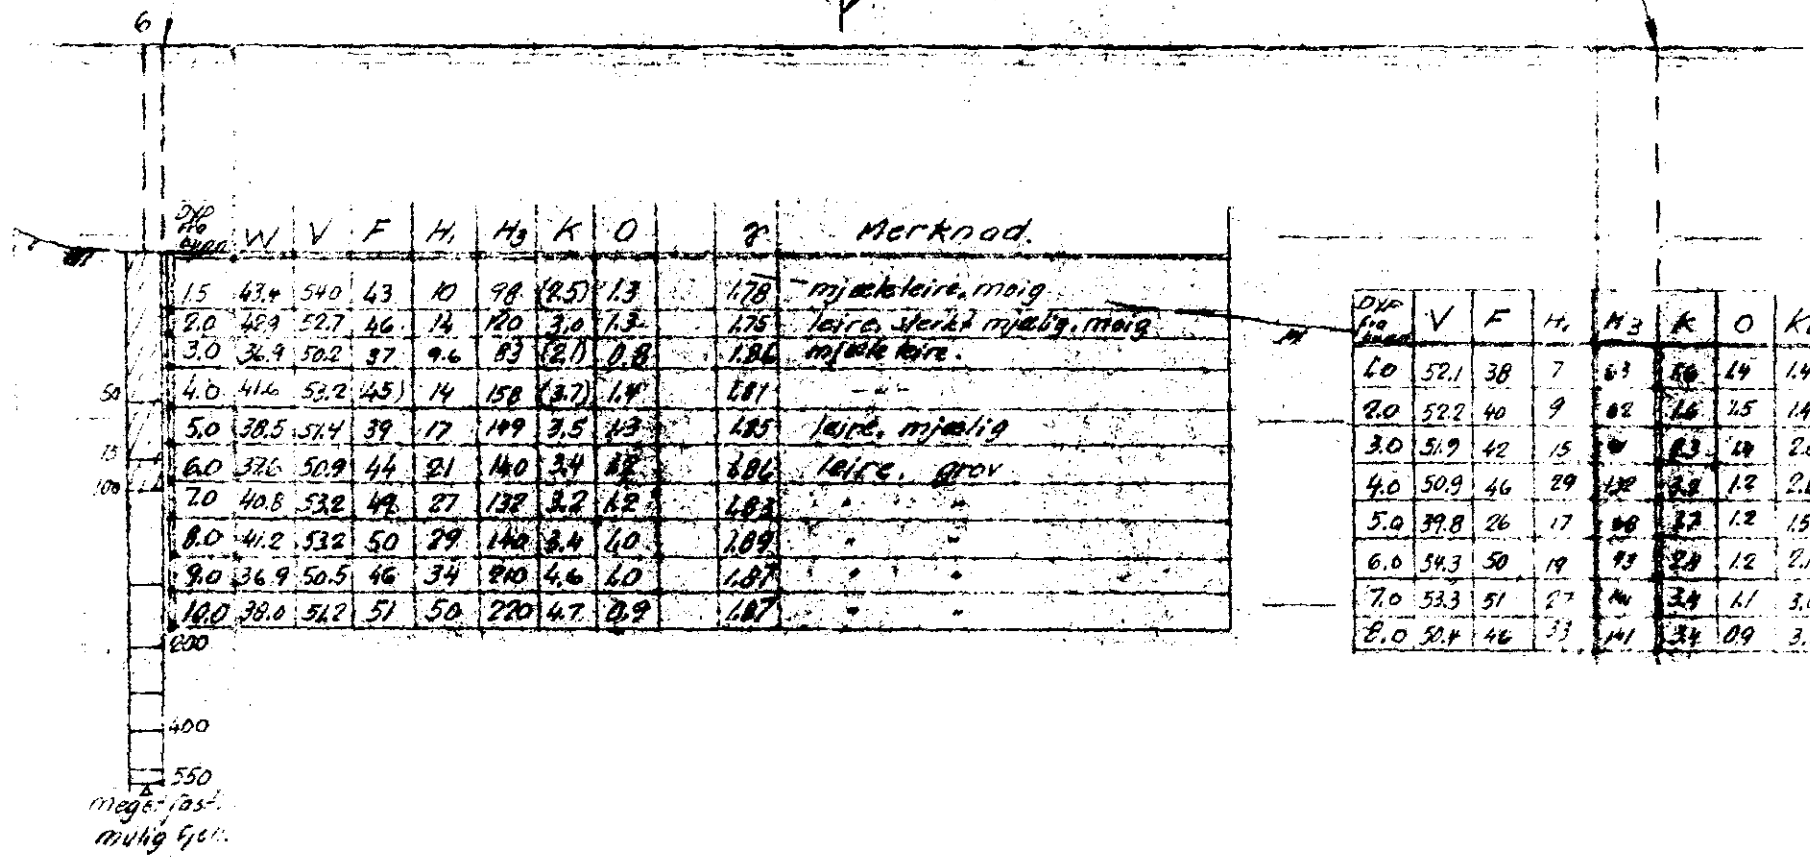

125 N