


3395

SO: D7 III

Prosj. bygg.

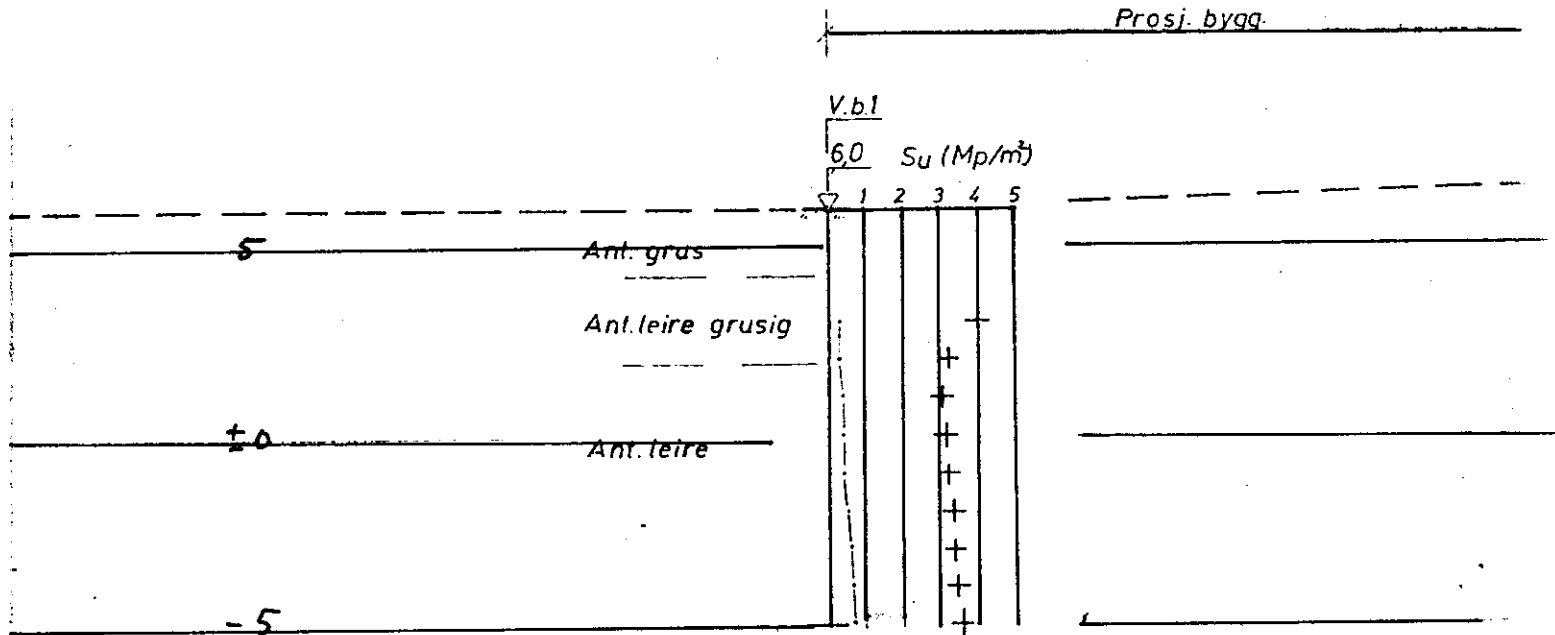

M: 1:200

NOTERBY: 8465 (1970)