
	R-nr. 3234	Proj.: Wesselsgate 5	dato: Aug. 2001	sign:	side
	Sak: Snitt v/ grunnmur - skjærstyrke		dato:	kontr.	

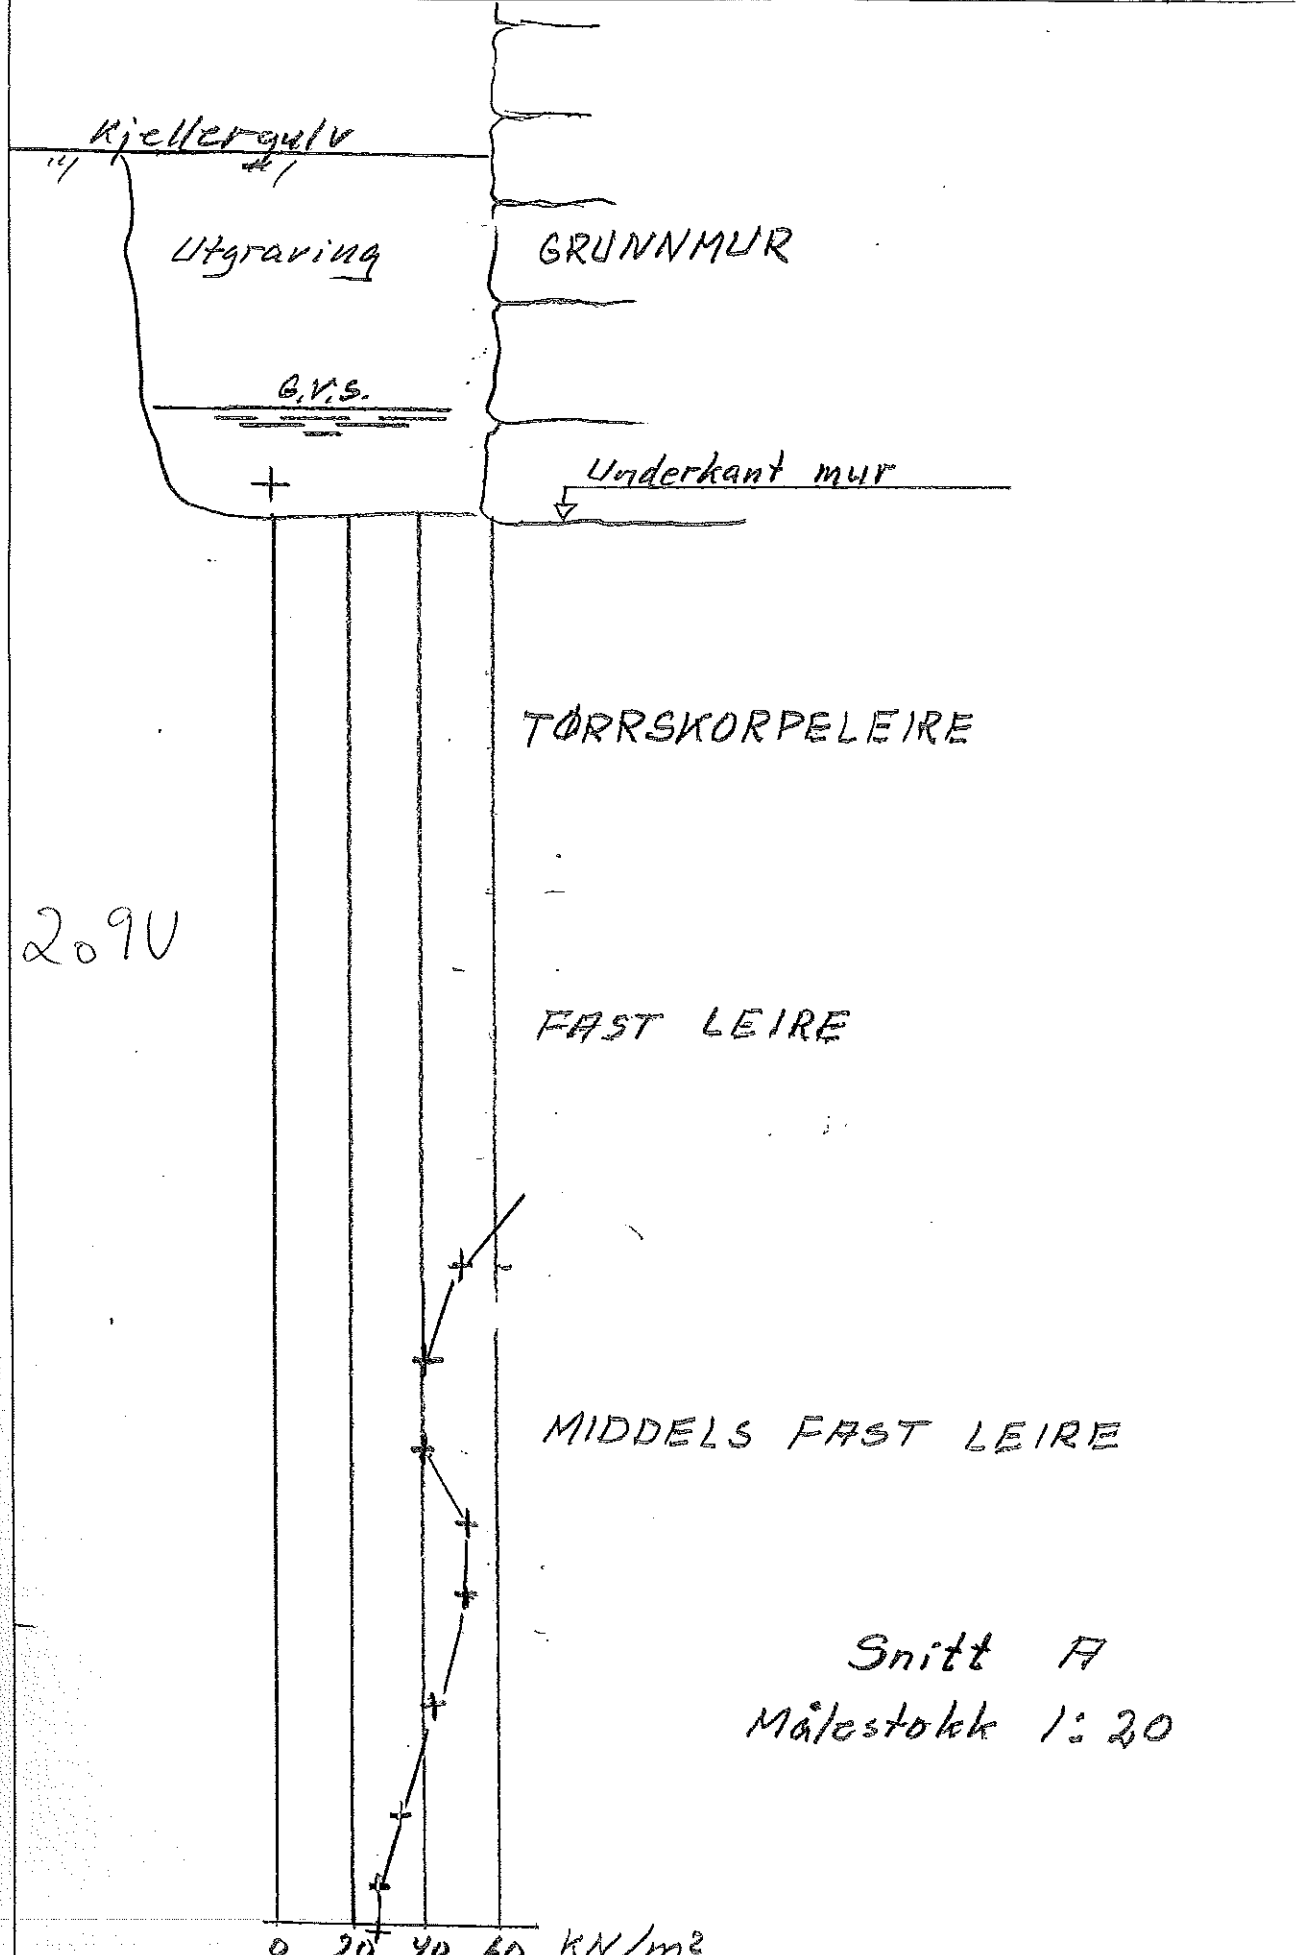

209U