

Tilhører Undergrunnskartverket

Må ikke fjernes

N O T E R Y

539

Østgaardsgate 23

NO: D4 III

overført oldt. 38/EMC


	V.	H <sub>3</sub>	H <sub>1</sub>	F.	O.	K.	pH.
2 <sup>m</sup>	35,6	389	44	25	0,7	6,3	6,0
3.	40,2	296	27	28	0,9	5,5	7,0
4.	42,3	241	34	31	0,9	4,9	7,5
5.	44,3	195	27	33	0,9	4,4	8,0
6.	45,5	184	36	36		4,2	8,0
7.	49,2	184	27	40		4,2	8,0
8.	49,6	189	27	41		4,3	8,0

fil I  
fil II

OLE BULLS GT.

PLANSJONSPLAN  
1:500

ASKER GT.

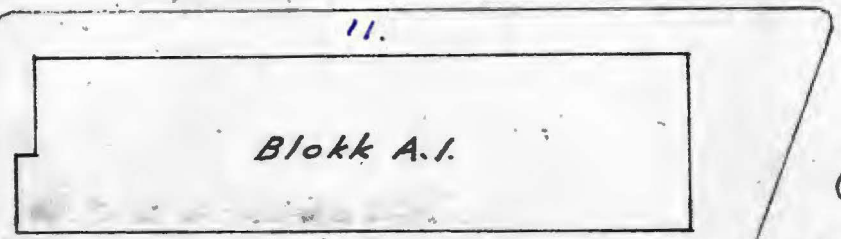

N  
W

ØSTGÅRDS GT.


BETEGNELSE

- V = Vannvolum i %
- H<sub>3</sub> = Relativ fasthet i vannrett
- H<sub>1</sub> = " " " " " "
- F = Relativ finhet
- K = Skjærfasthet i tonn per m<sup>2</sup>
- Q = Humusinnhold i %

102

Grunundersøkelser

1:200

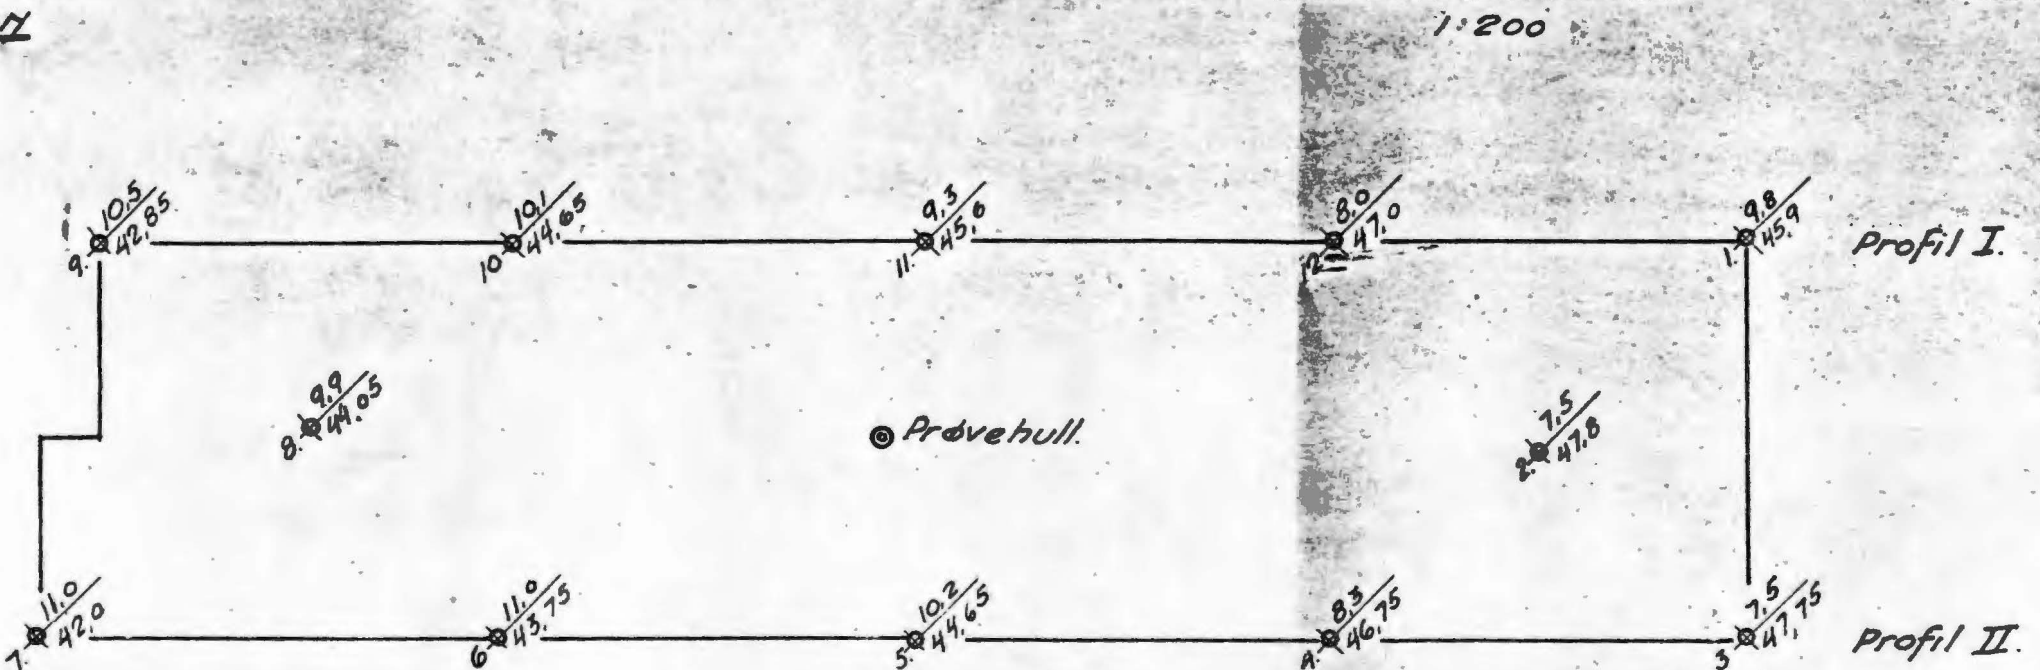

55.0m

	V.	H <sub>3</sub>	H <sub>1</sub>	F	O	K.	pH
2 <sup>m</sup>	35,6	389	44	25	0,7	6,3	6,0
3.	40,2	296	27	28	0,9	5,5	7,0
4.	42,3	241	34	31	0,9	4,9	7,5
5.	44,3	195	27	33	0,9	4,4	8,0
6.	45,5	184	36	36		4,2	8,0
7.	49,2	184	27	40		4,2	8,0
8.	49,6	189	27	41		4,3	8,0