


Haukelid

35/82 — mangler

5/84

Raschsvei 38

50:G7
10
* 69:05

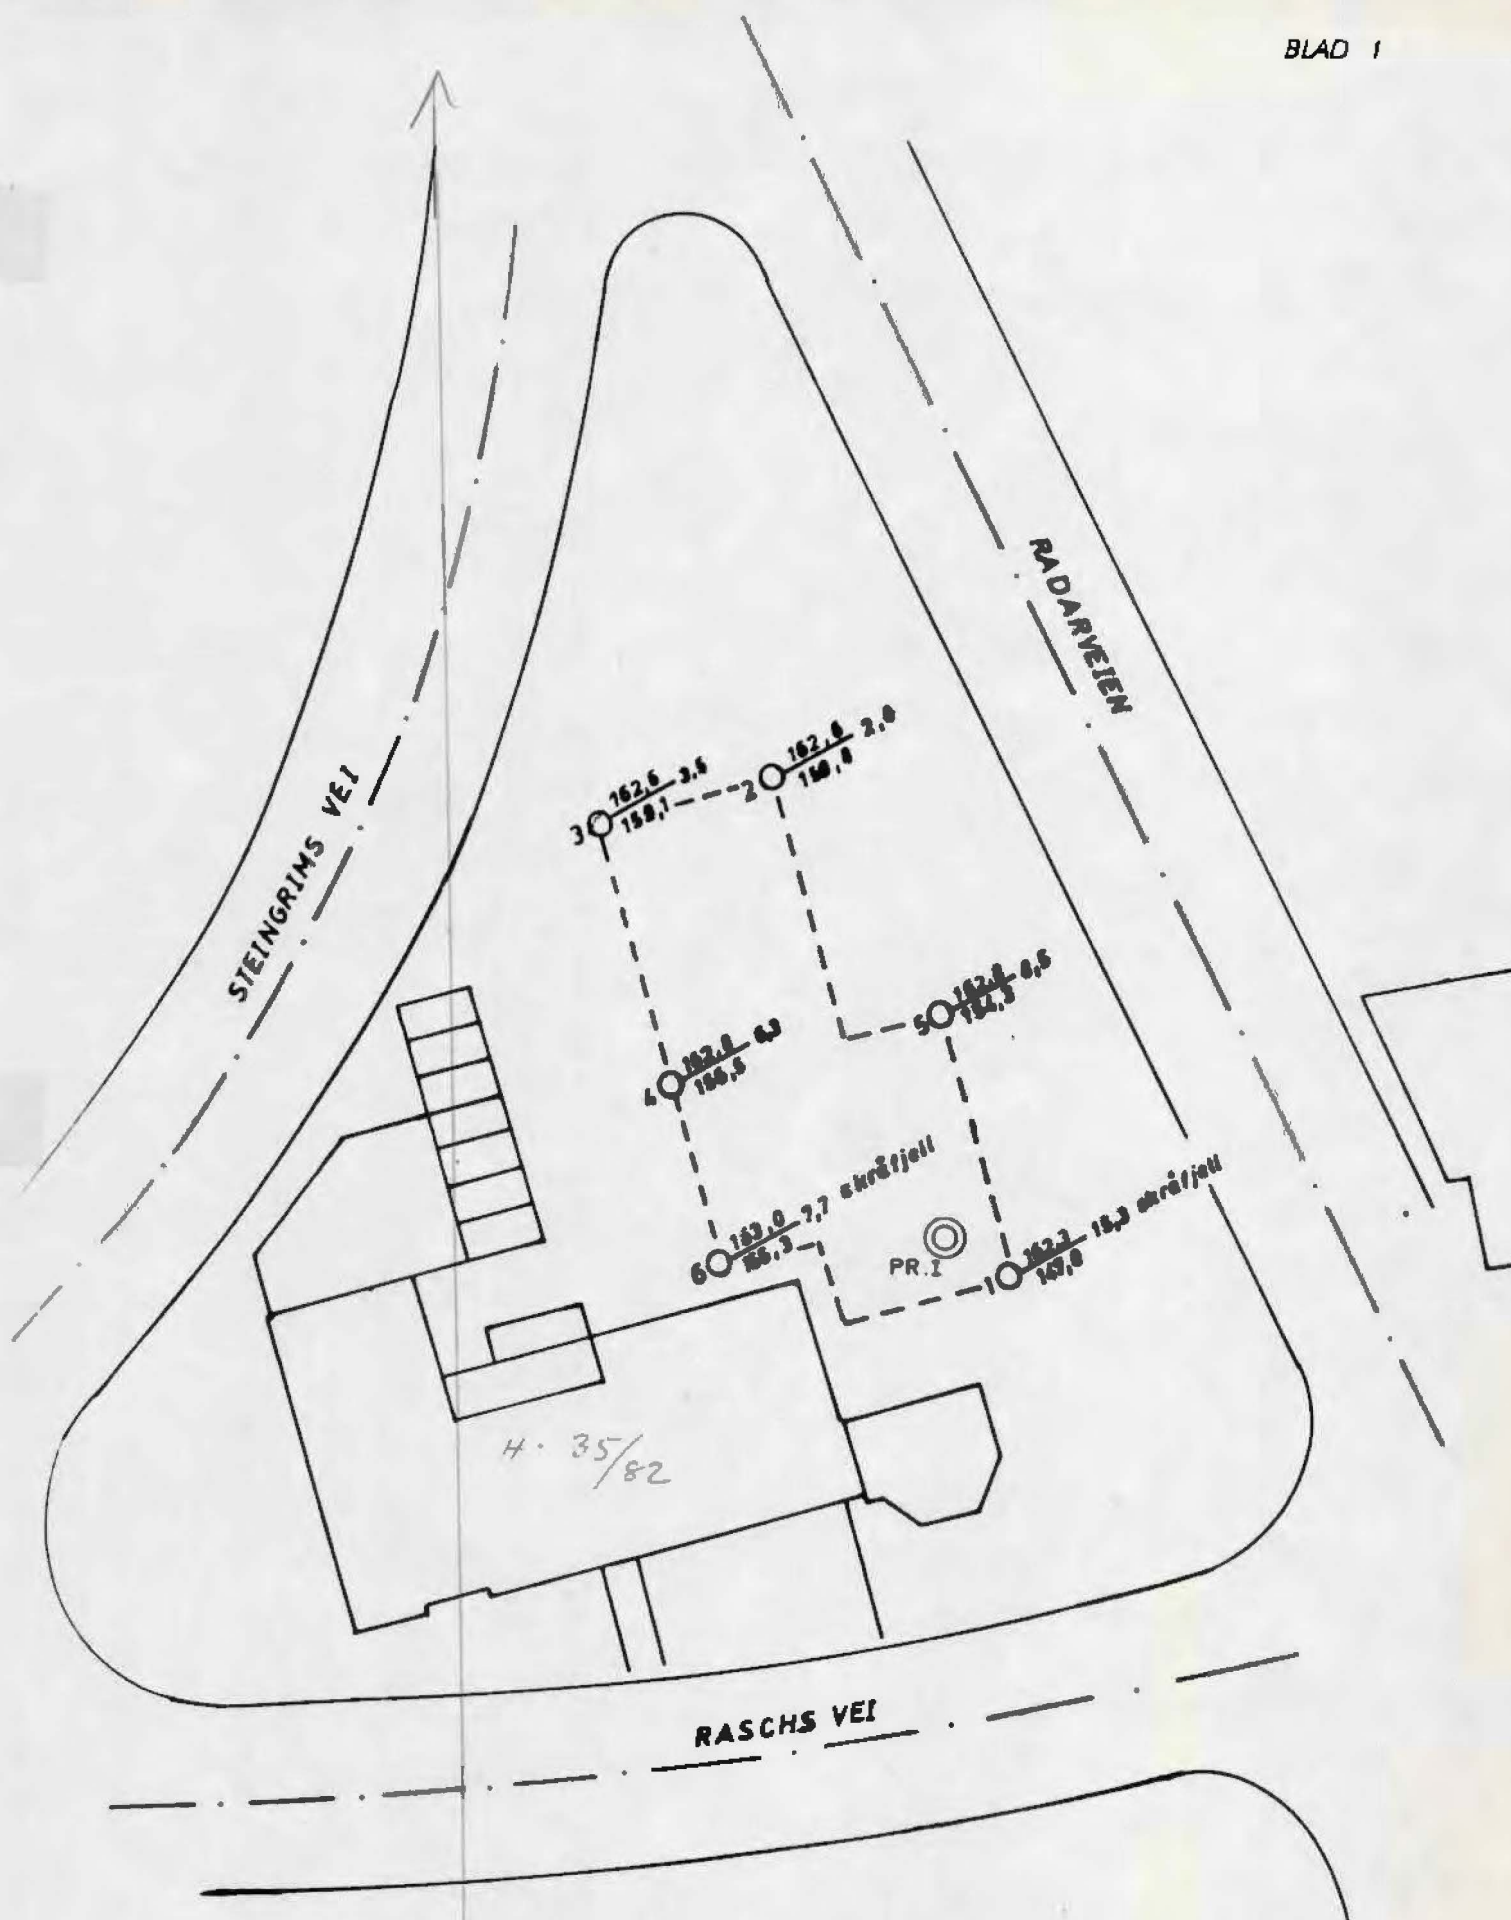

SO:G7 IV

RASCHS VEI 38
 BORPLAN 1 : 500
 5/86 22.2.1986