

NOTE BY

4618 del 1 & 2

+ 533

4. 3. 1961

OVERFØRT TIL KARTPLATE

DATO: 4/5-72

SIGN: A.M.E.

Gøteborgsst.
Prof.

aug 26

N.T.m.

aug 26

85



NO, D-3 II, III

N

N


D3E ↑ D3E

M a l m ø g t .

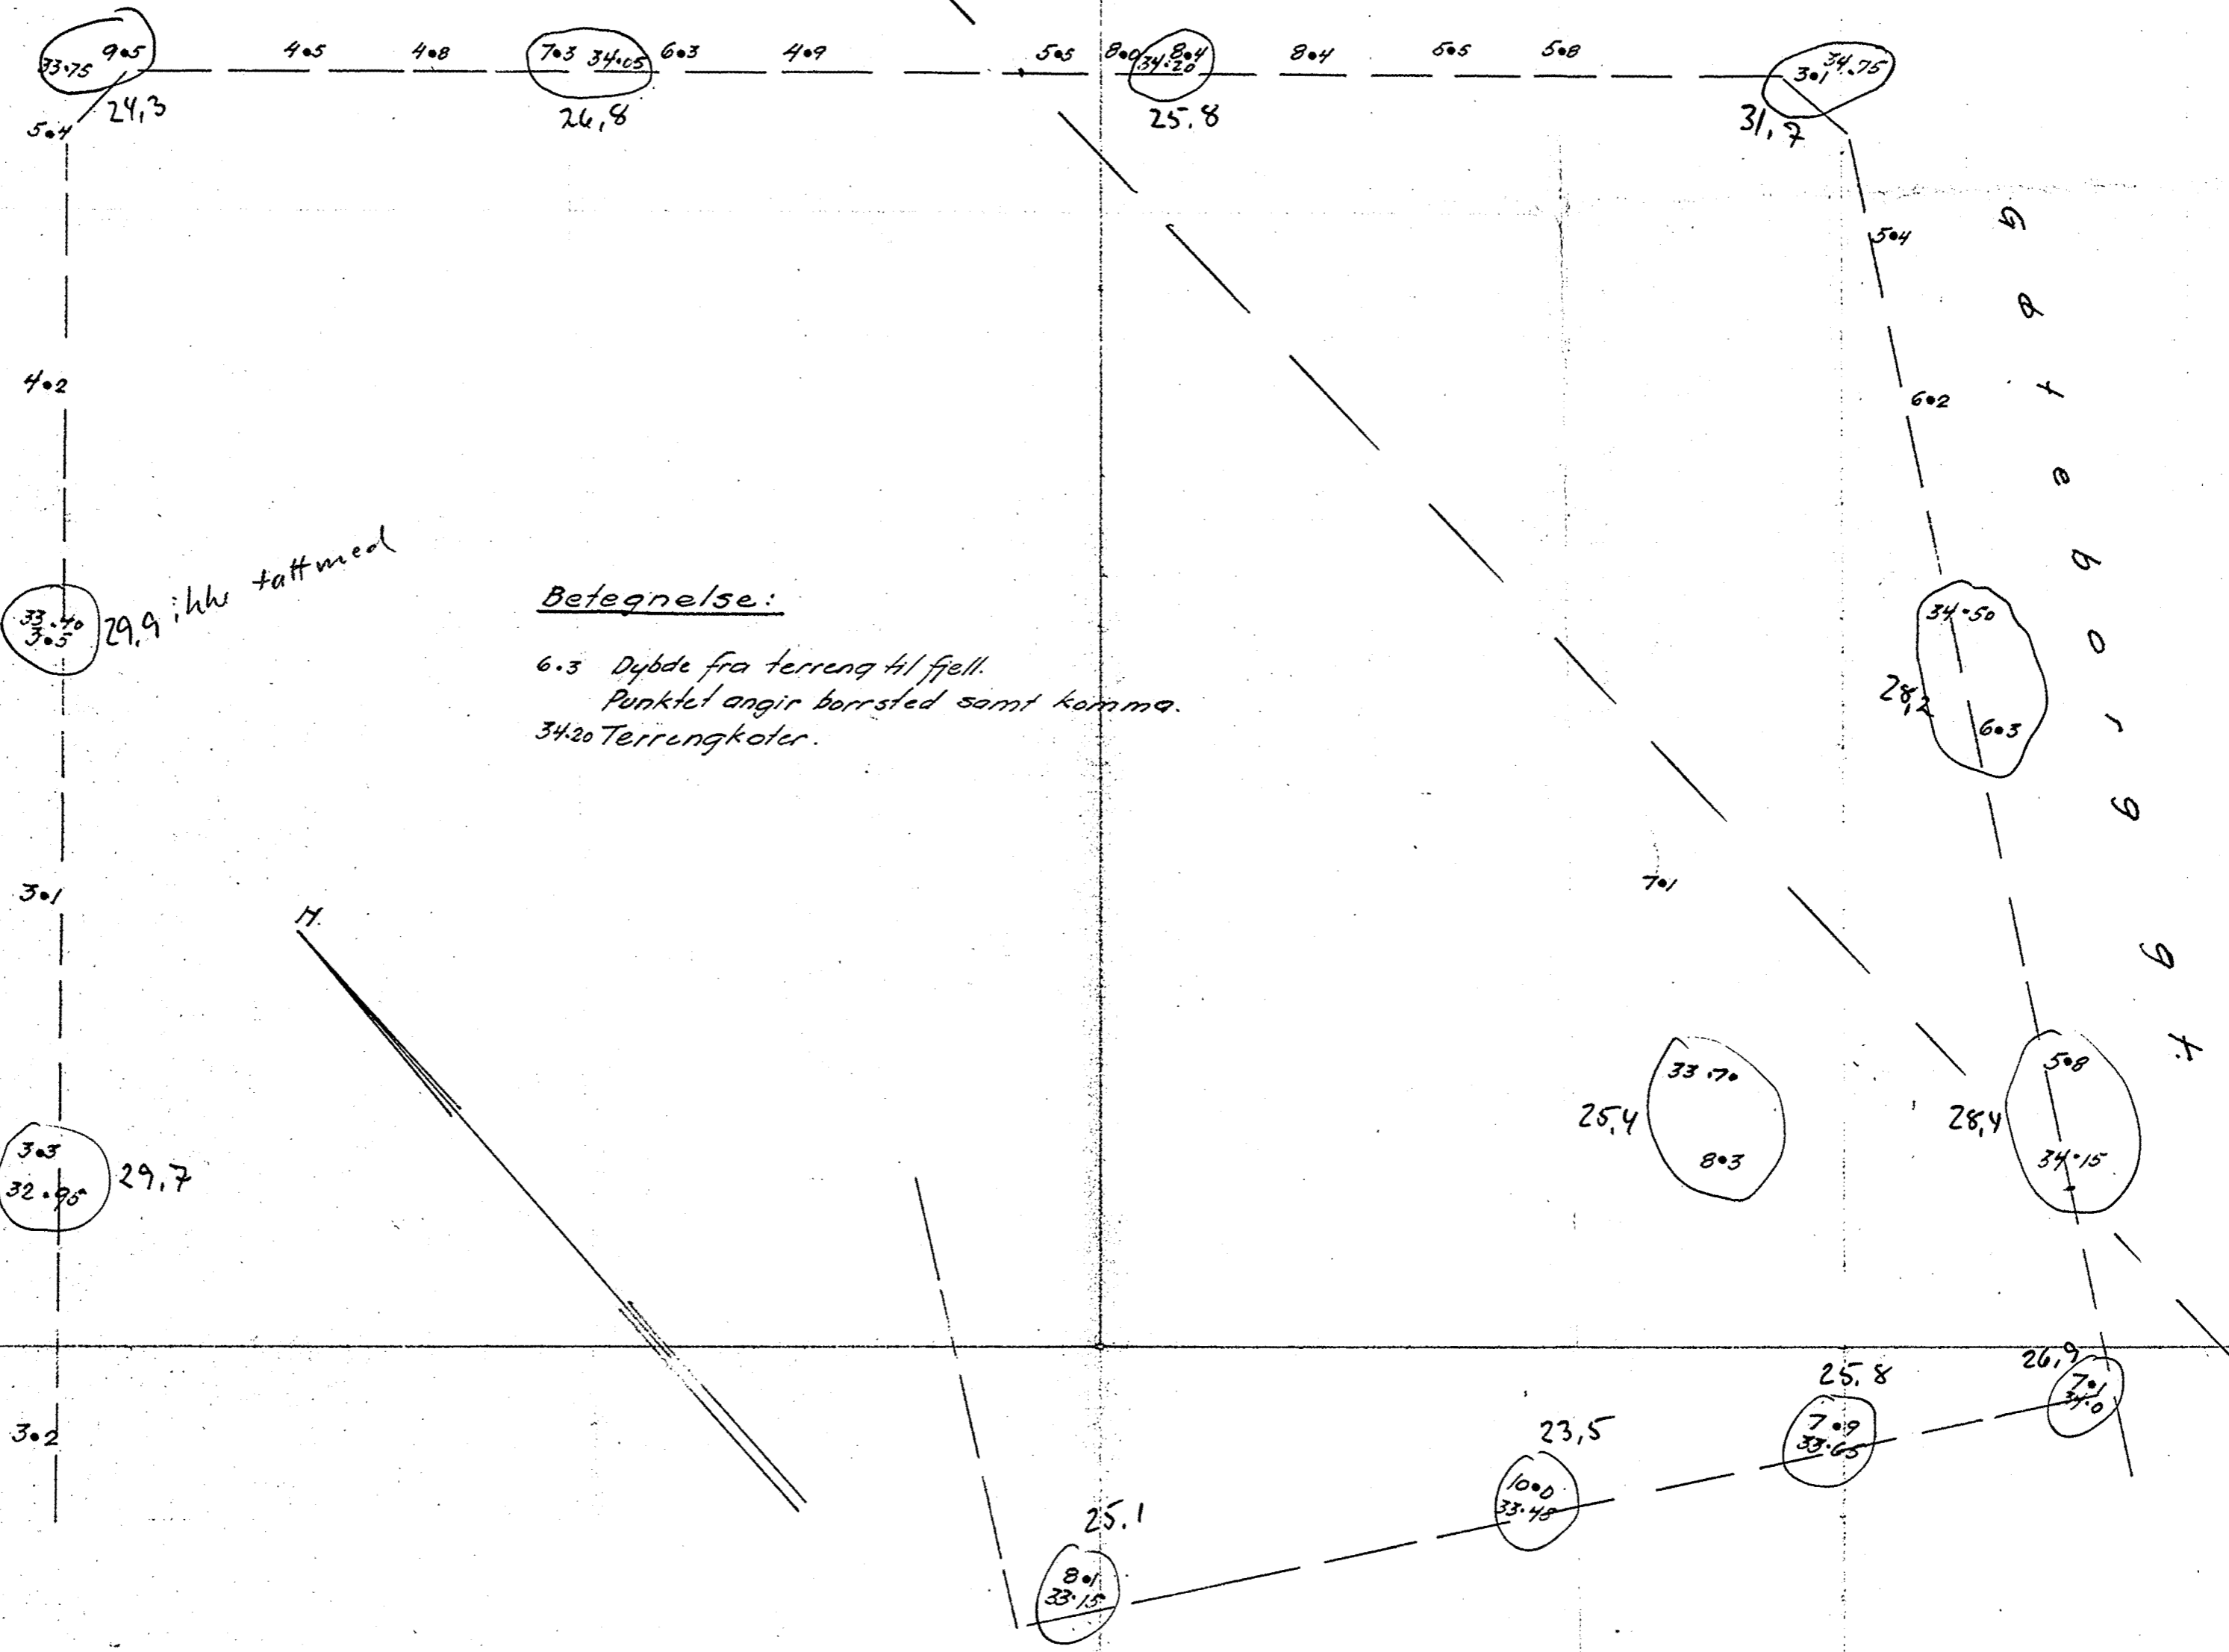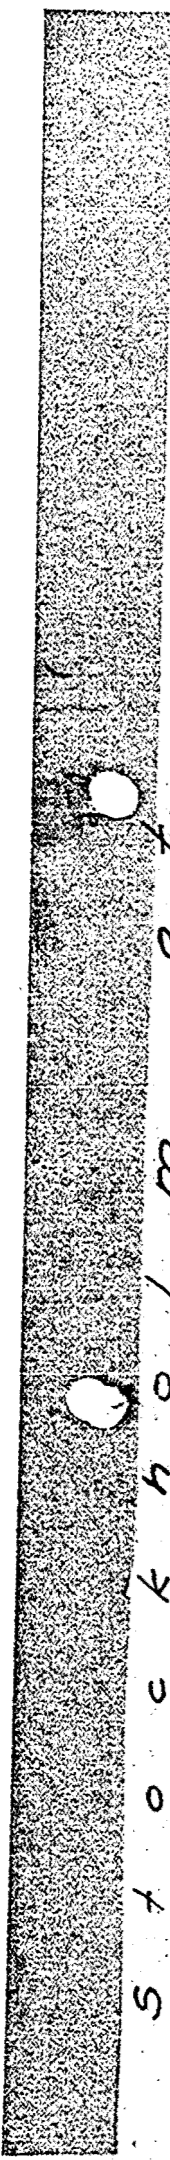


Oslo 12/12-38

NORSK TEKNISK BYGGKONSTRUKTIV
 J. H. H. H.

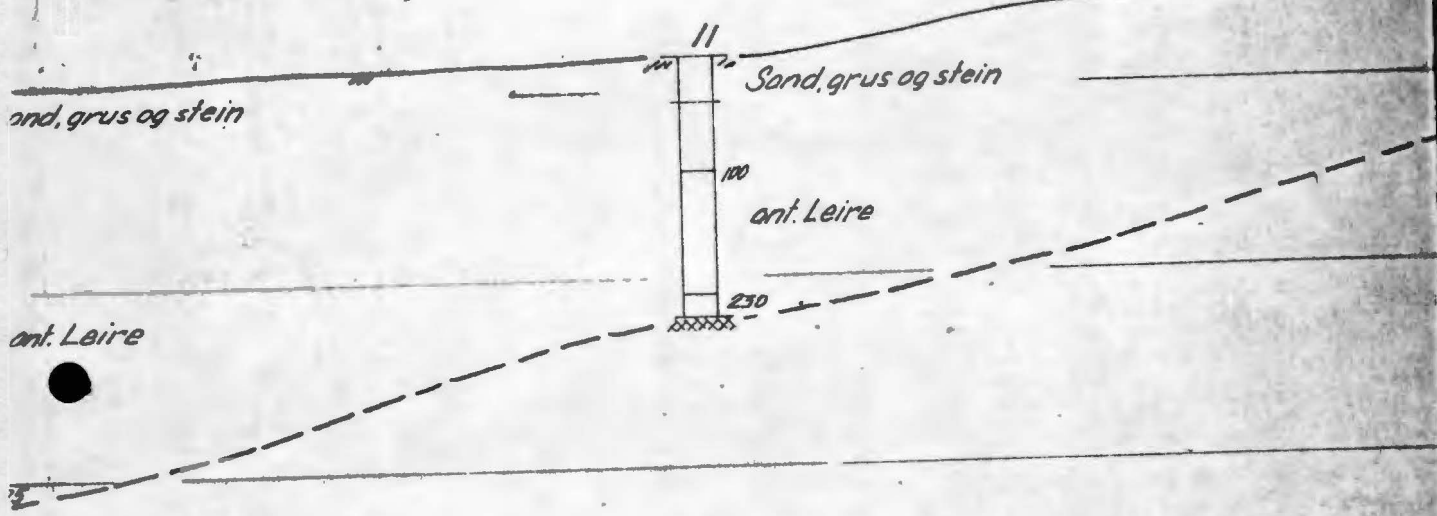


Prøveserie II


	W	H	S	O
Fyllmasser	23	970		0.6
Tørre skorpeleire	23	350	2	0.8
	26	330		1.0
	32	87	4	0.8
Leire, mjelig	33	34	2	0.9
	39	15	7	0.9
	41	11	12	0.9

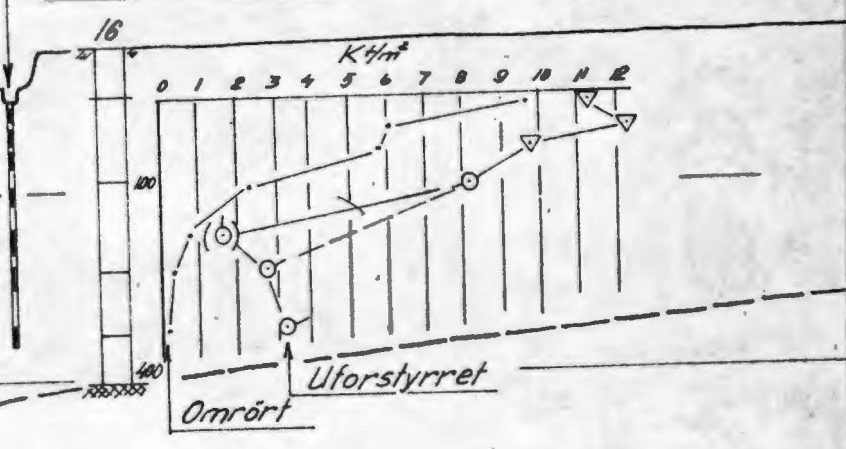

Adr.	
Freia	NOTEBY REF. G 5
Dato:.	No. 4618-2

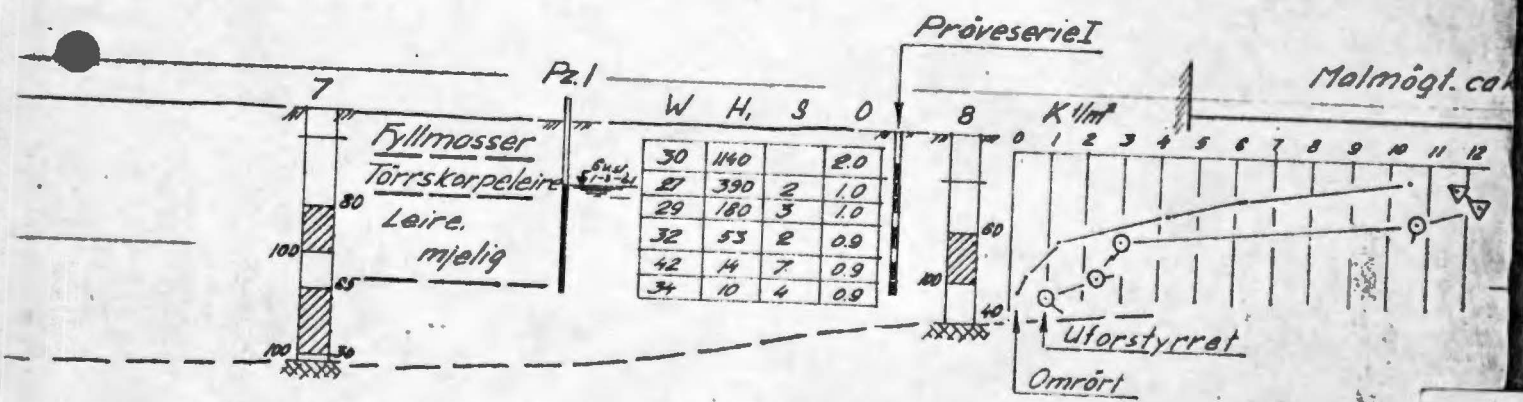

Adr.	
Freia	NOTEBY REF.
Dato:.	No. 4618-3

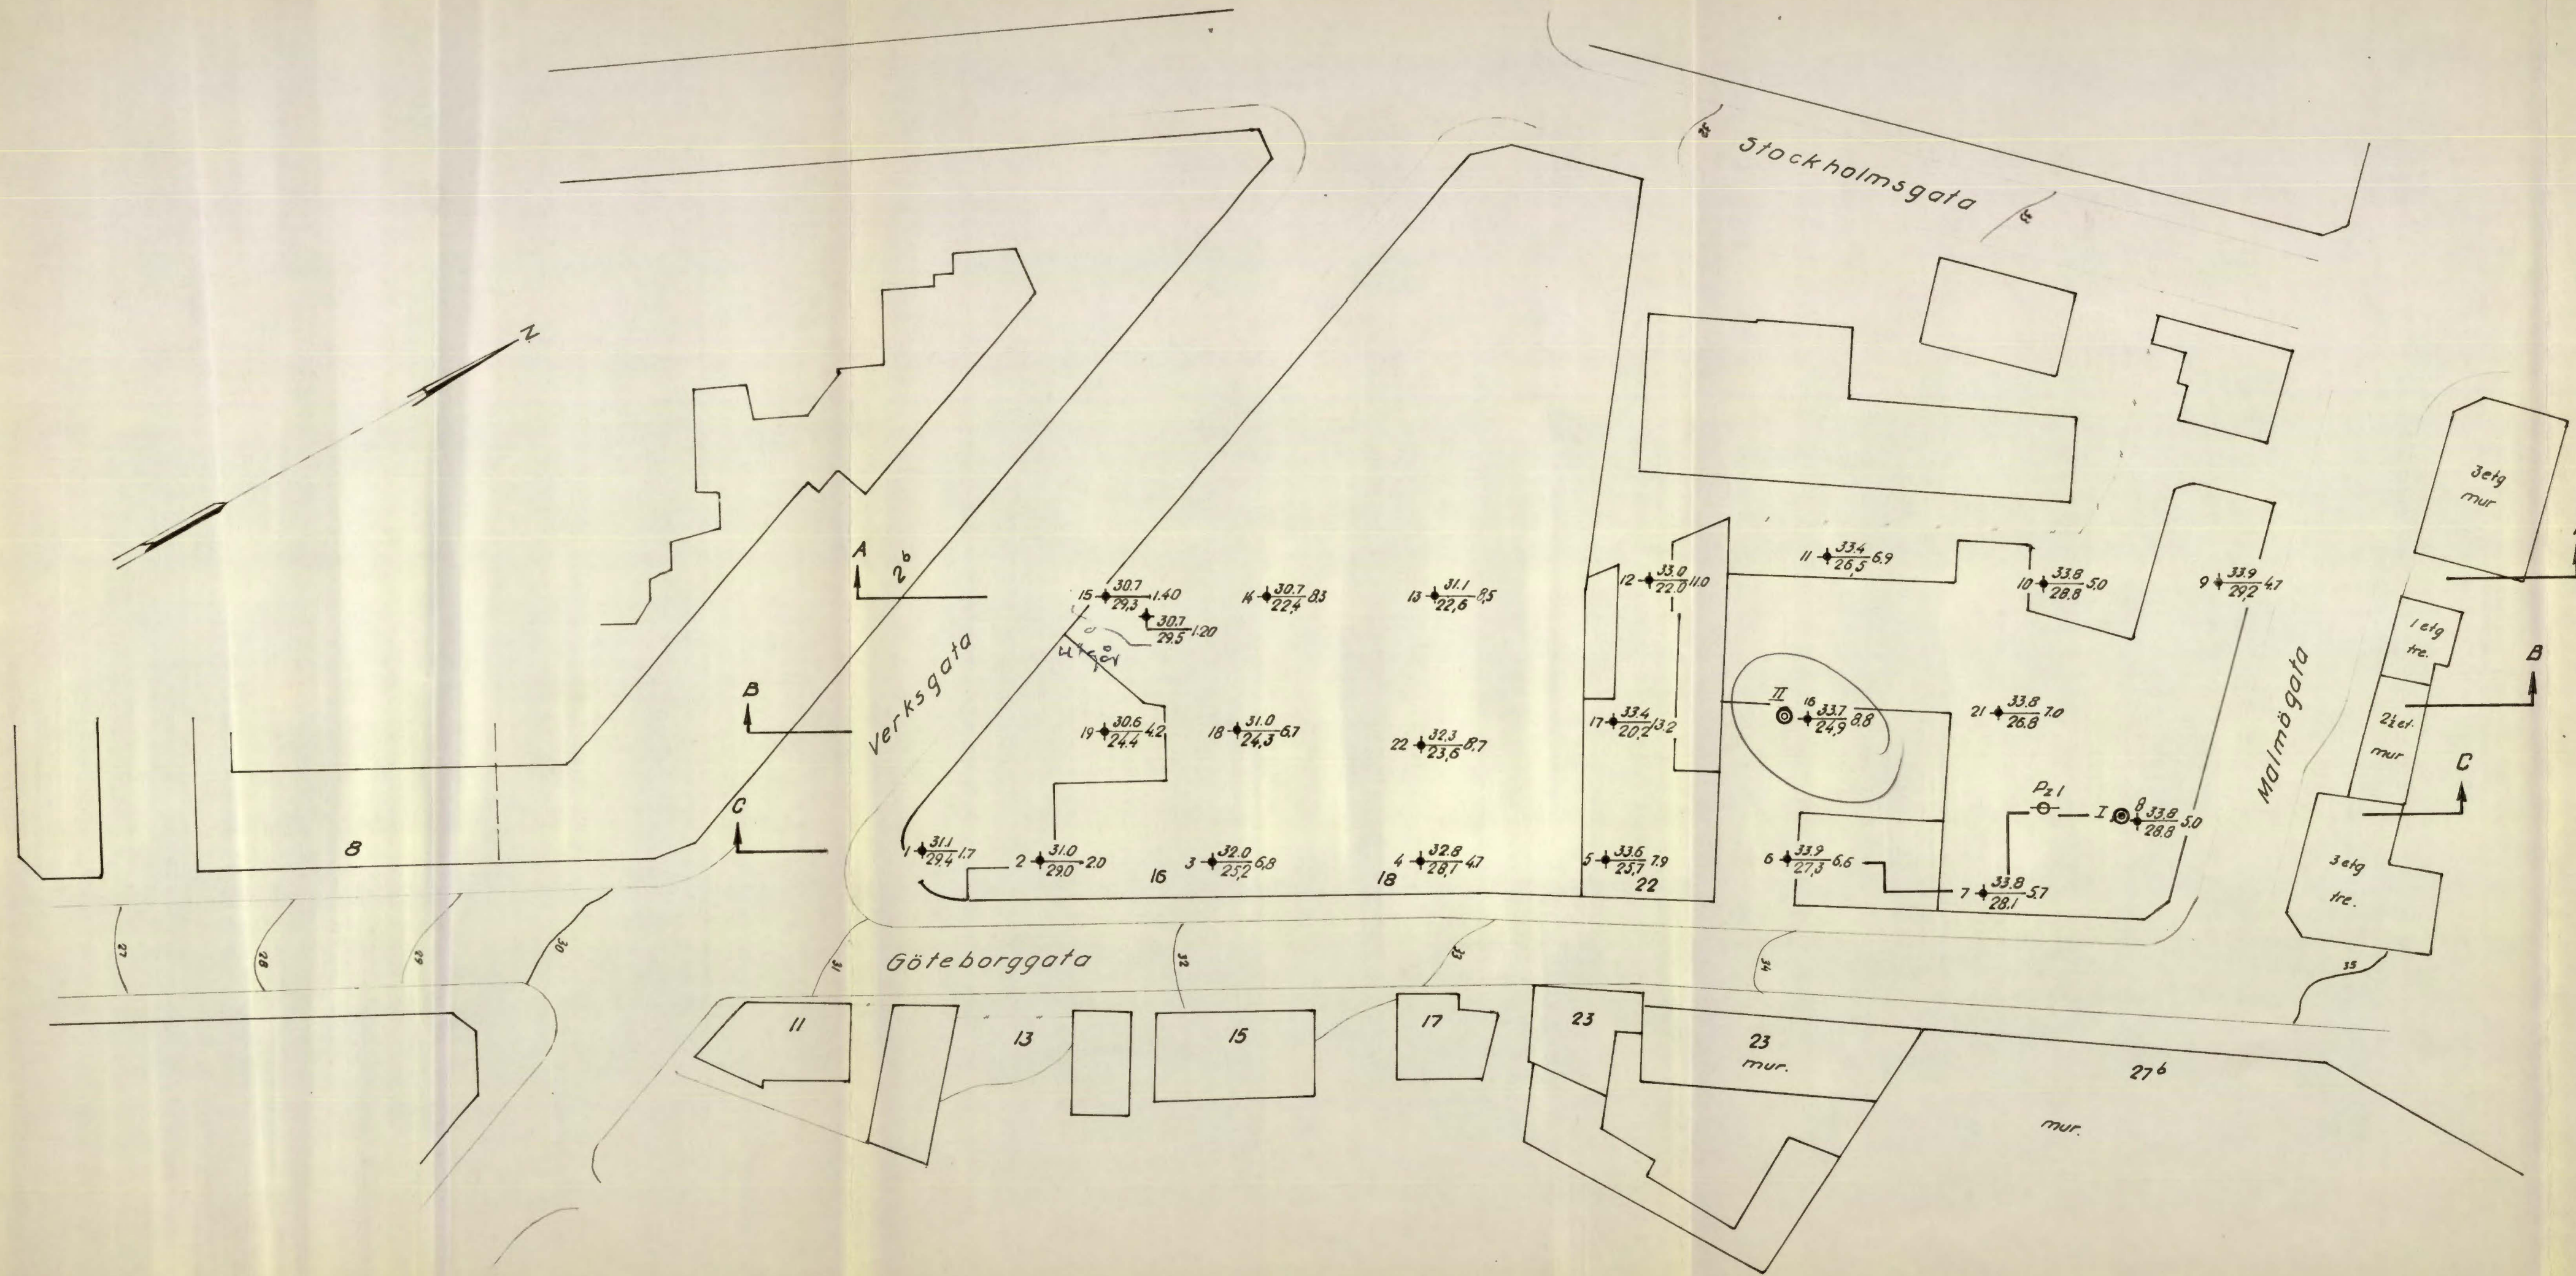


Vaksagt 25-27-29.
 Göteborggt 14-16-18-20-22-24-26
 Malmög + 4.
 NO-23^{II-III}


+ Drenøring
 o Spilbering
 † Rensningsmur
 + Vindbrann.
 Torsnål (Bunn) hote
 Borstul ar. → Adust rullkote. Borst dybde.
 Lab. bek. nr. 594
 1580
 Utv. nr. 338 H-30,835
 18/4-61

Als Freia Göteborggt, Oslo Borplan		1:500 4/3-61
NORSK JERNBEKONTROLL Oscarsgt. 46B - Oslo		4618-1

-A

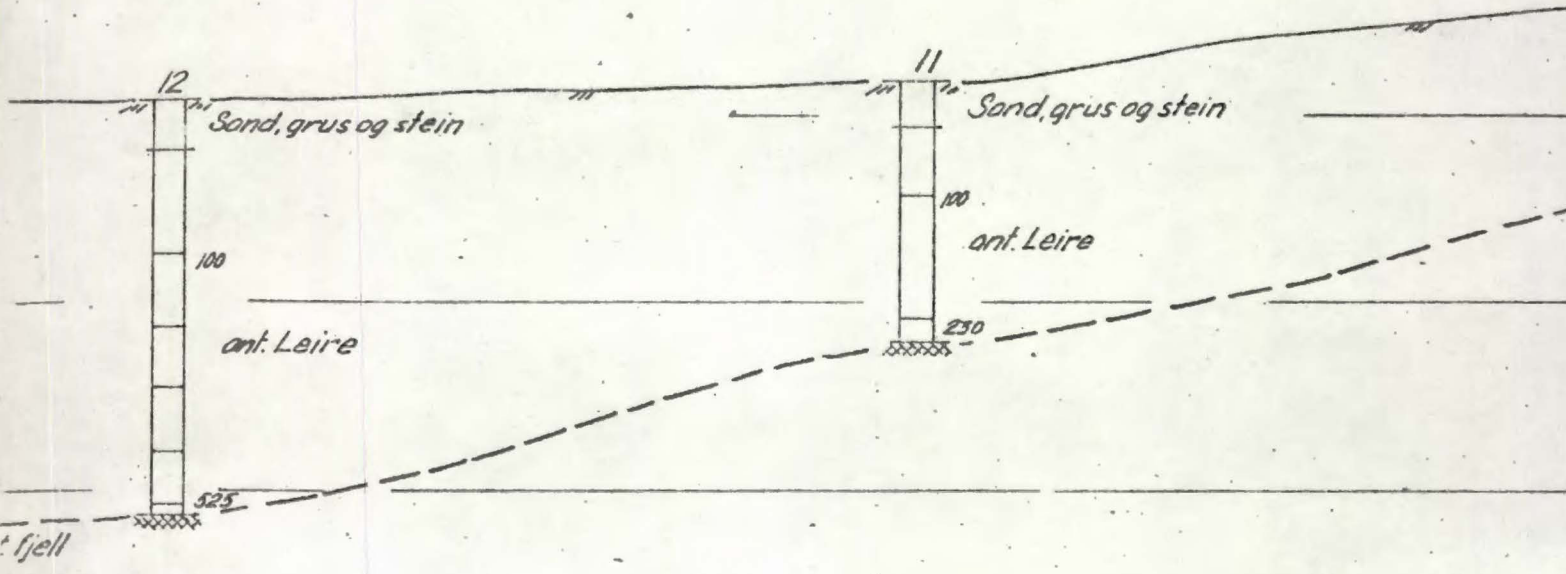

B-B

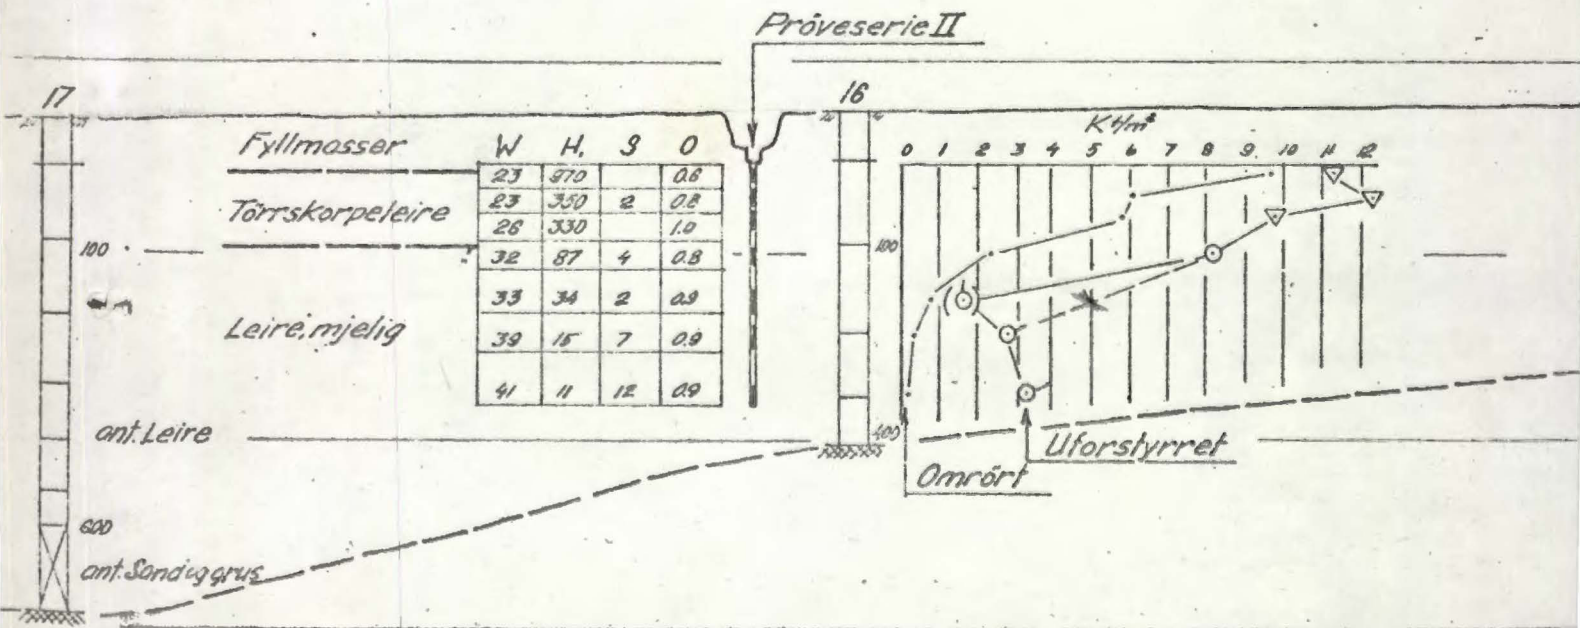

4618