

NOTEBY
5153


Sinsenvn. 53

NO: F4 IV


arsp. kld. 1968




Profil A-A

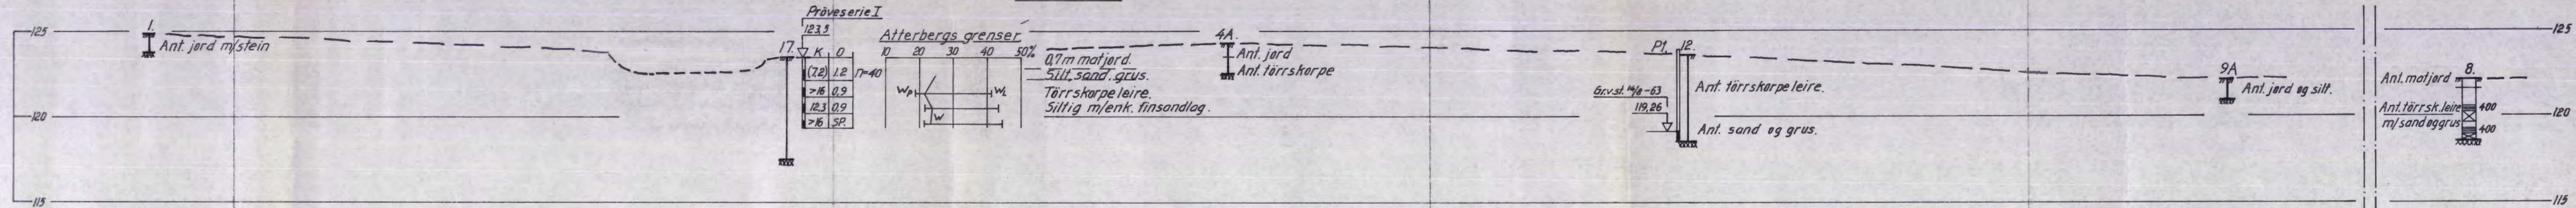


Profil B-B

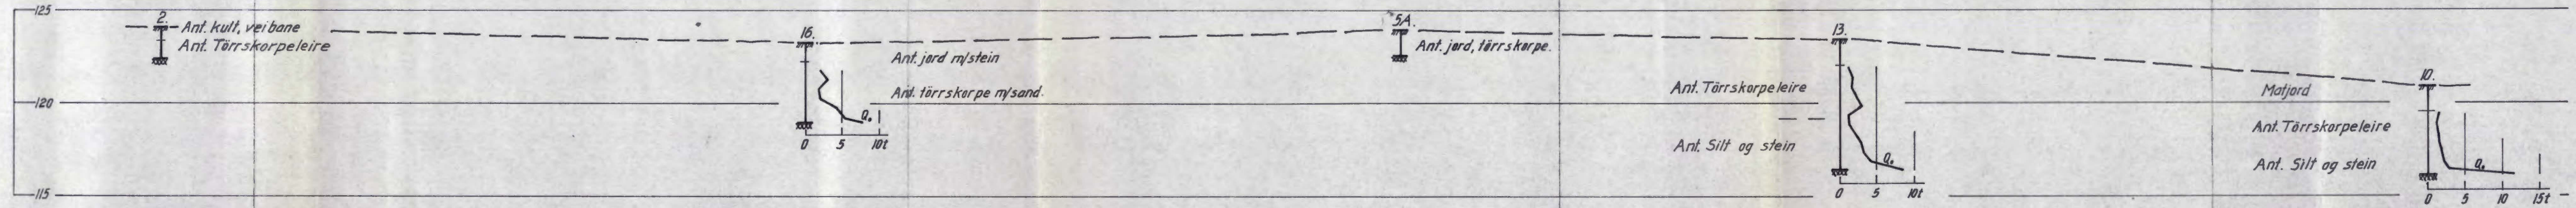

Profil C-C

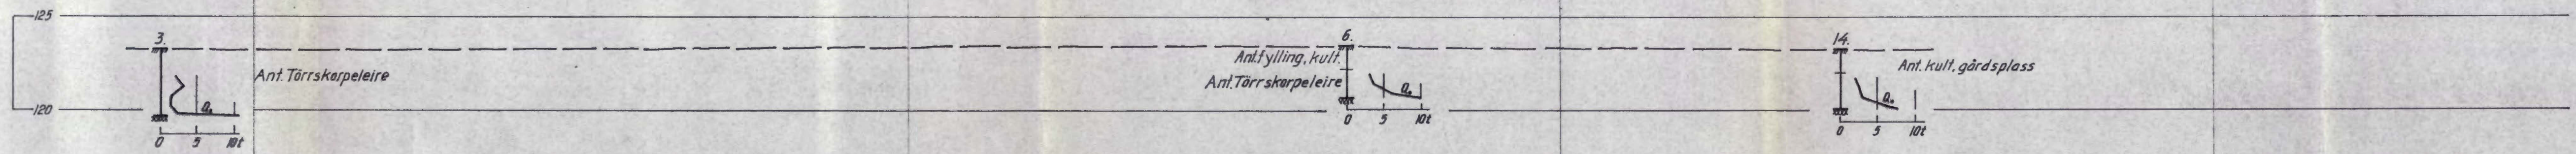

Profil D-D

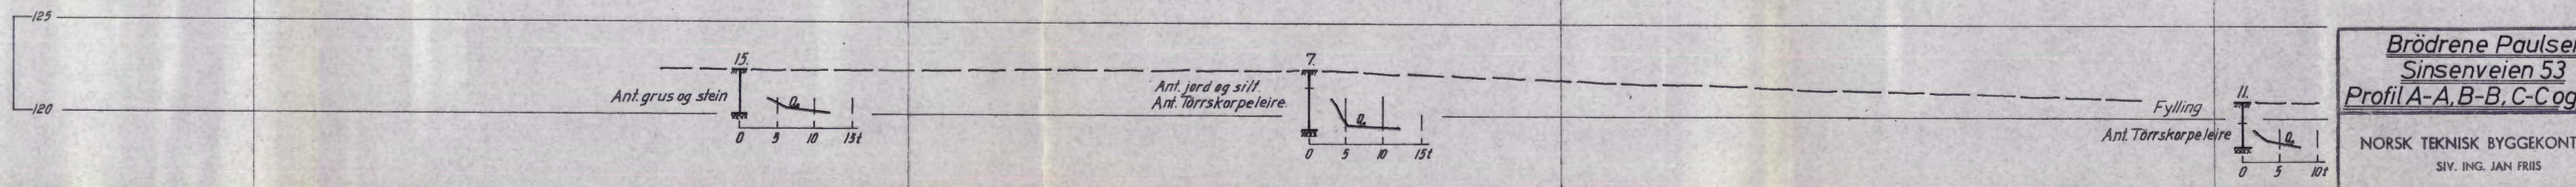

Brødrene Paulsen Sinsenveien 53 Profil A-A, B-B, C-C og D-D		Målestokk 1:200 Tegn. T.S. 21-9-63
NORSK TEKNISK BYGGEKONTROLL SIV. ING. JAN FRIIS		Erstatning for: 5153-2 Erstattet av: