

Haukelid


23 / 88

Dronninghavn vn. 9-11


Folkemuseets P-plas

m.m.

SV: C 1 I

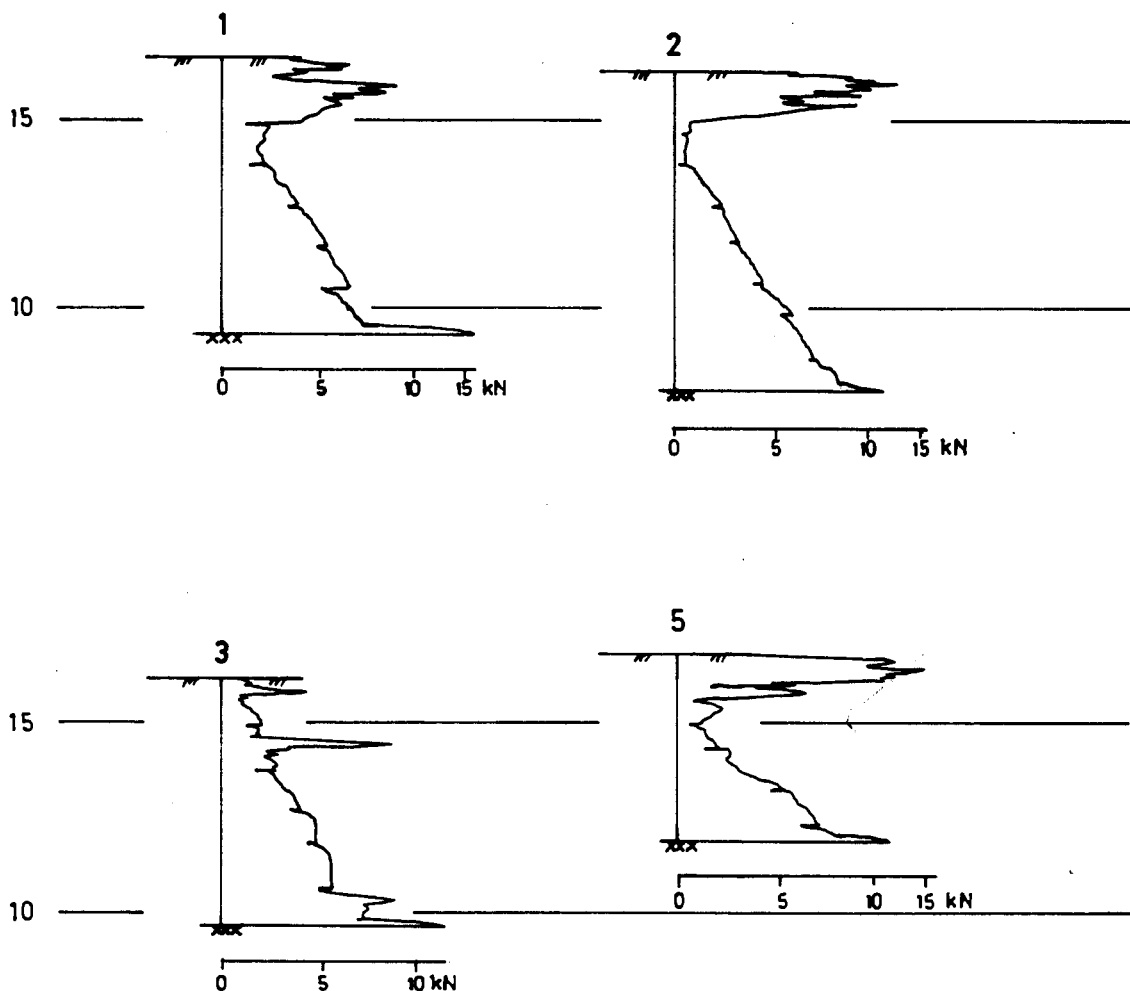

Dato	Konstr./Tegnet	Godkjent	Målestokk	BORDIAGRAMMER	
24.5.88.	O.M.		1 : 200		
NORSK FOLKEMUSEUM, BYGDØY MAGASIN/PARKERINGSPLASS				Erstatning for:	Erstattet av:
				Ing. firma Haukelid $\frac{1}{2}$	
Henvisning: 23/88		Beregning:			

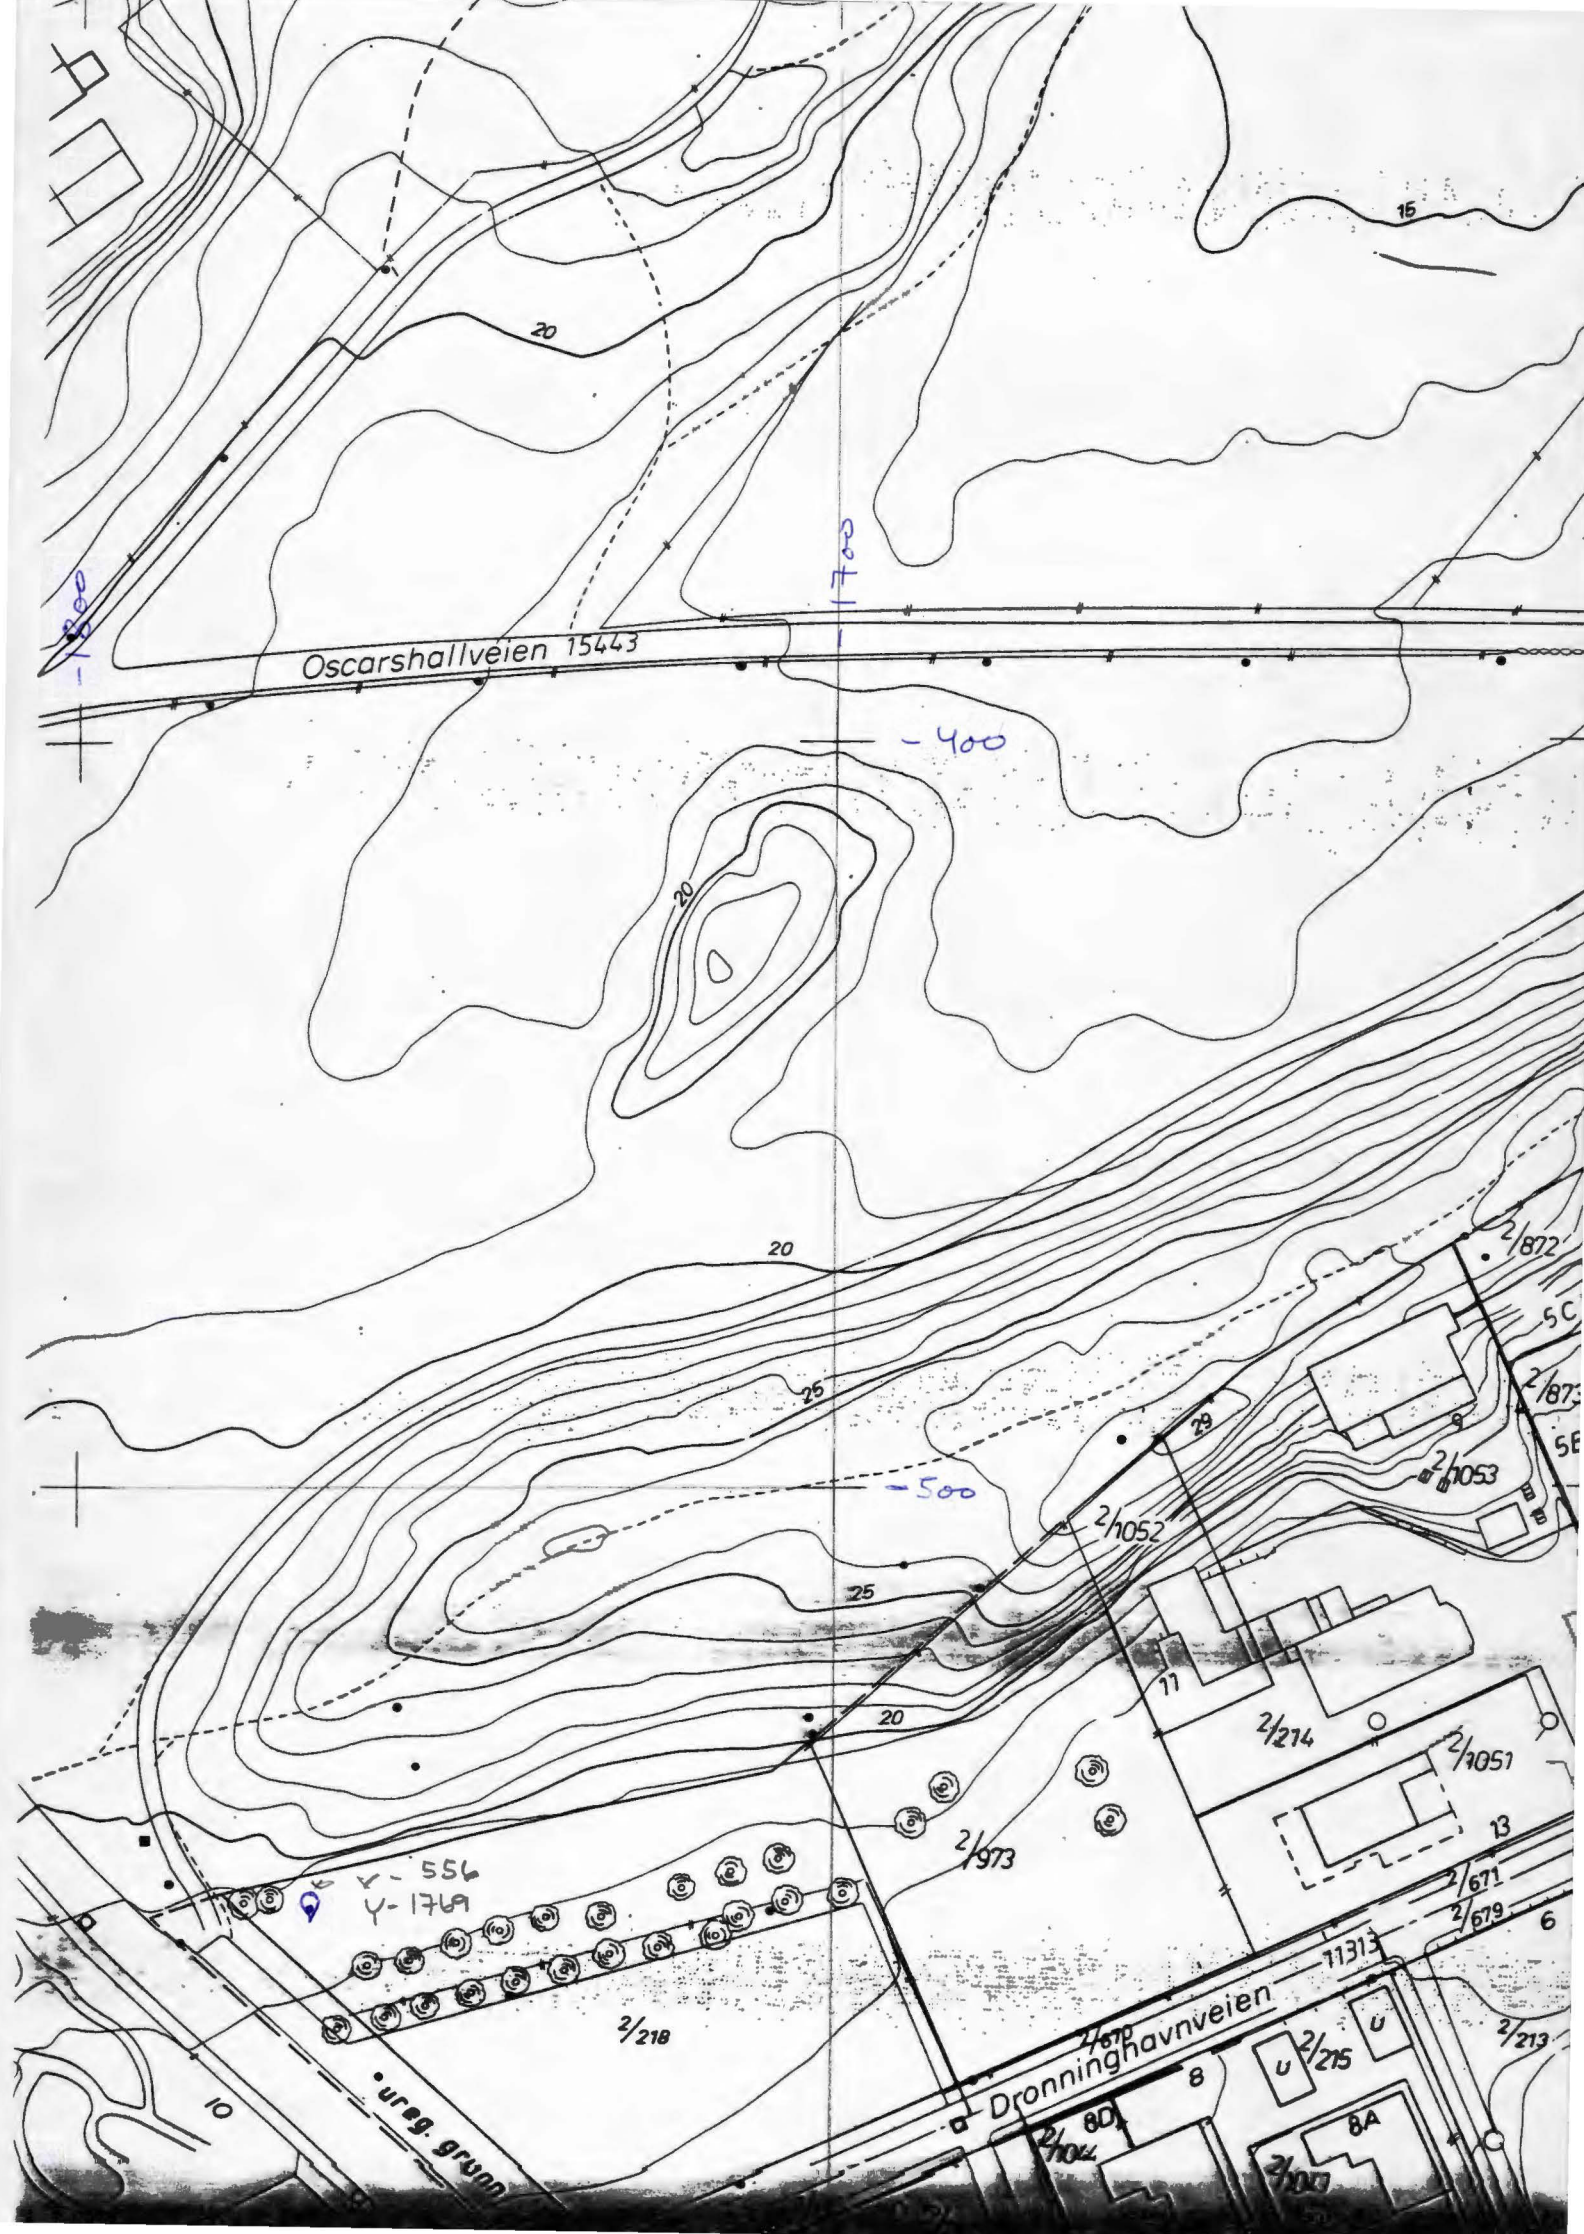

Oscarshallveien 15443

15

20

1700

-400

20

25

25

20

29

2/1052

2/872

5C

2/873

5E

2/1053

17

2/214

2/1051

13

2/671

2/679

6

554
Y-1769

2/973

2/218

Dronninghavneveien 11313

11313

2/215

2/213

8A

ureg. grunn

10

2/104

2/107