


413U
SOE01

Side 1

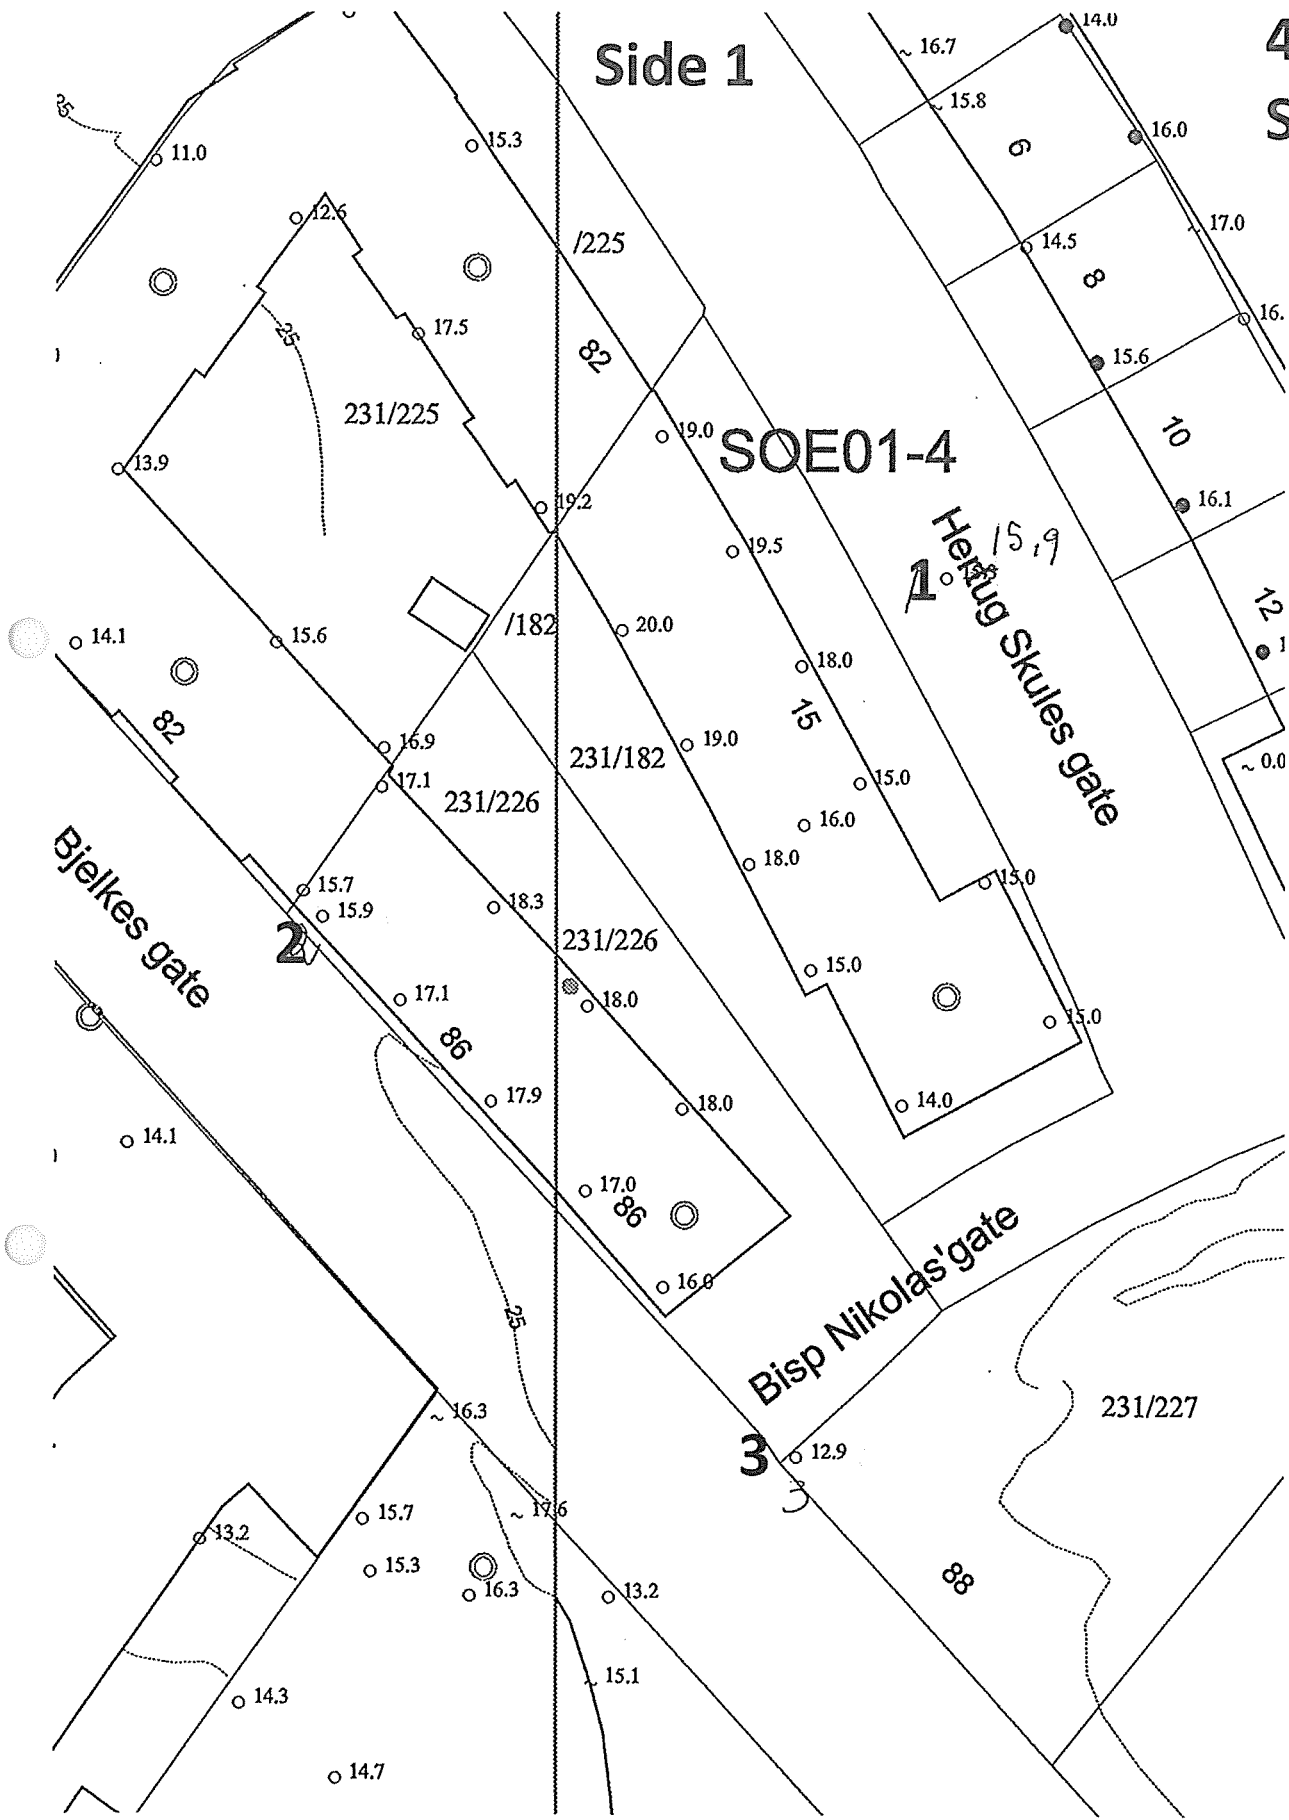

Oslo kommune. Vann- og avløpsetaten. Dato: 27/11-2002

GRUNDBÖRINGSSKEMA

Bilag No. 1.
Kartbl. No. 1750.

Borhul No. 1.		Borhul No. 2.		Borhul No. 3.		Belastning:	Bor:
Datum	Planum cote	Datum	Planum cote	Datum	Planum cote		
28-4-36	26,25 ^m	28-4-36	25,25 ^m	28-4-36	25,40 ^m		
Gate J. Bjelkes No. 86.		Gate J. Bjelkes No. 86.		Gate J. Bjelkes No. 86.			
Dybde meter	Grund	Dybde meter	Grund	Dybde meter	Grund		
1	x Fylling	1	x Fylling	1	x Fylling		
2	x Stolpeker	2	x Stolpeker	2	x Stolpeker		
3	8 120kg.	3	9 120kg.	3	7 120kg.		
4	3 Blött (Ler)	4	4 " "	4	2 " "		
5	6 " "	5	2 Blött (Ler)	5	0 Heget blött		
6	4 " "	6	0 " "	6	0 " "		
7	2 " "	7	0 " "	7	0 " "		
8	5 " "	8	1 " "	8	0 " "		
9	3 " "	9	5 " "	9	1 " "		
10	9 " "	10	D=9,3 ^m	10	0 " "		
11	D=10,4 ^m	11	Ikke grus på fell	11	1 " "		
12	Ikke grus på fell	12		12	2 " "		
13		13		13	28 } grus D=12,5 ^m		
14		14		14			
15		15		15			
16		16		16			
17		17		17			
18		18		18			
19		19		19			
20		20		20			
21		21		21			
22		22		22			

Hopper 1900 i fyllingen.

28 } grus
D=12,5^m

05/6 28/4/36
[Signature]