


314K

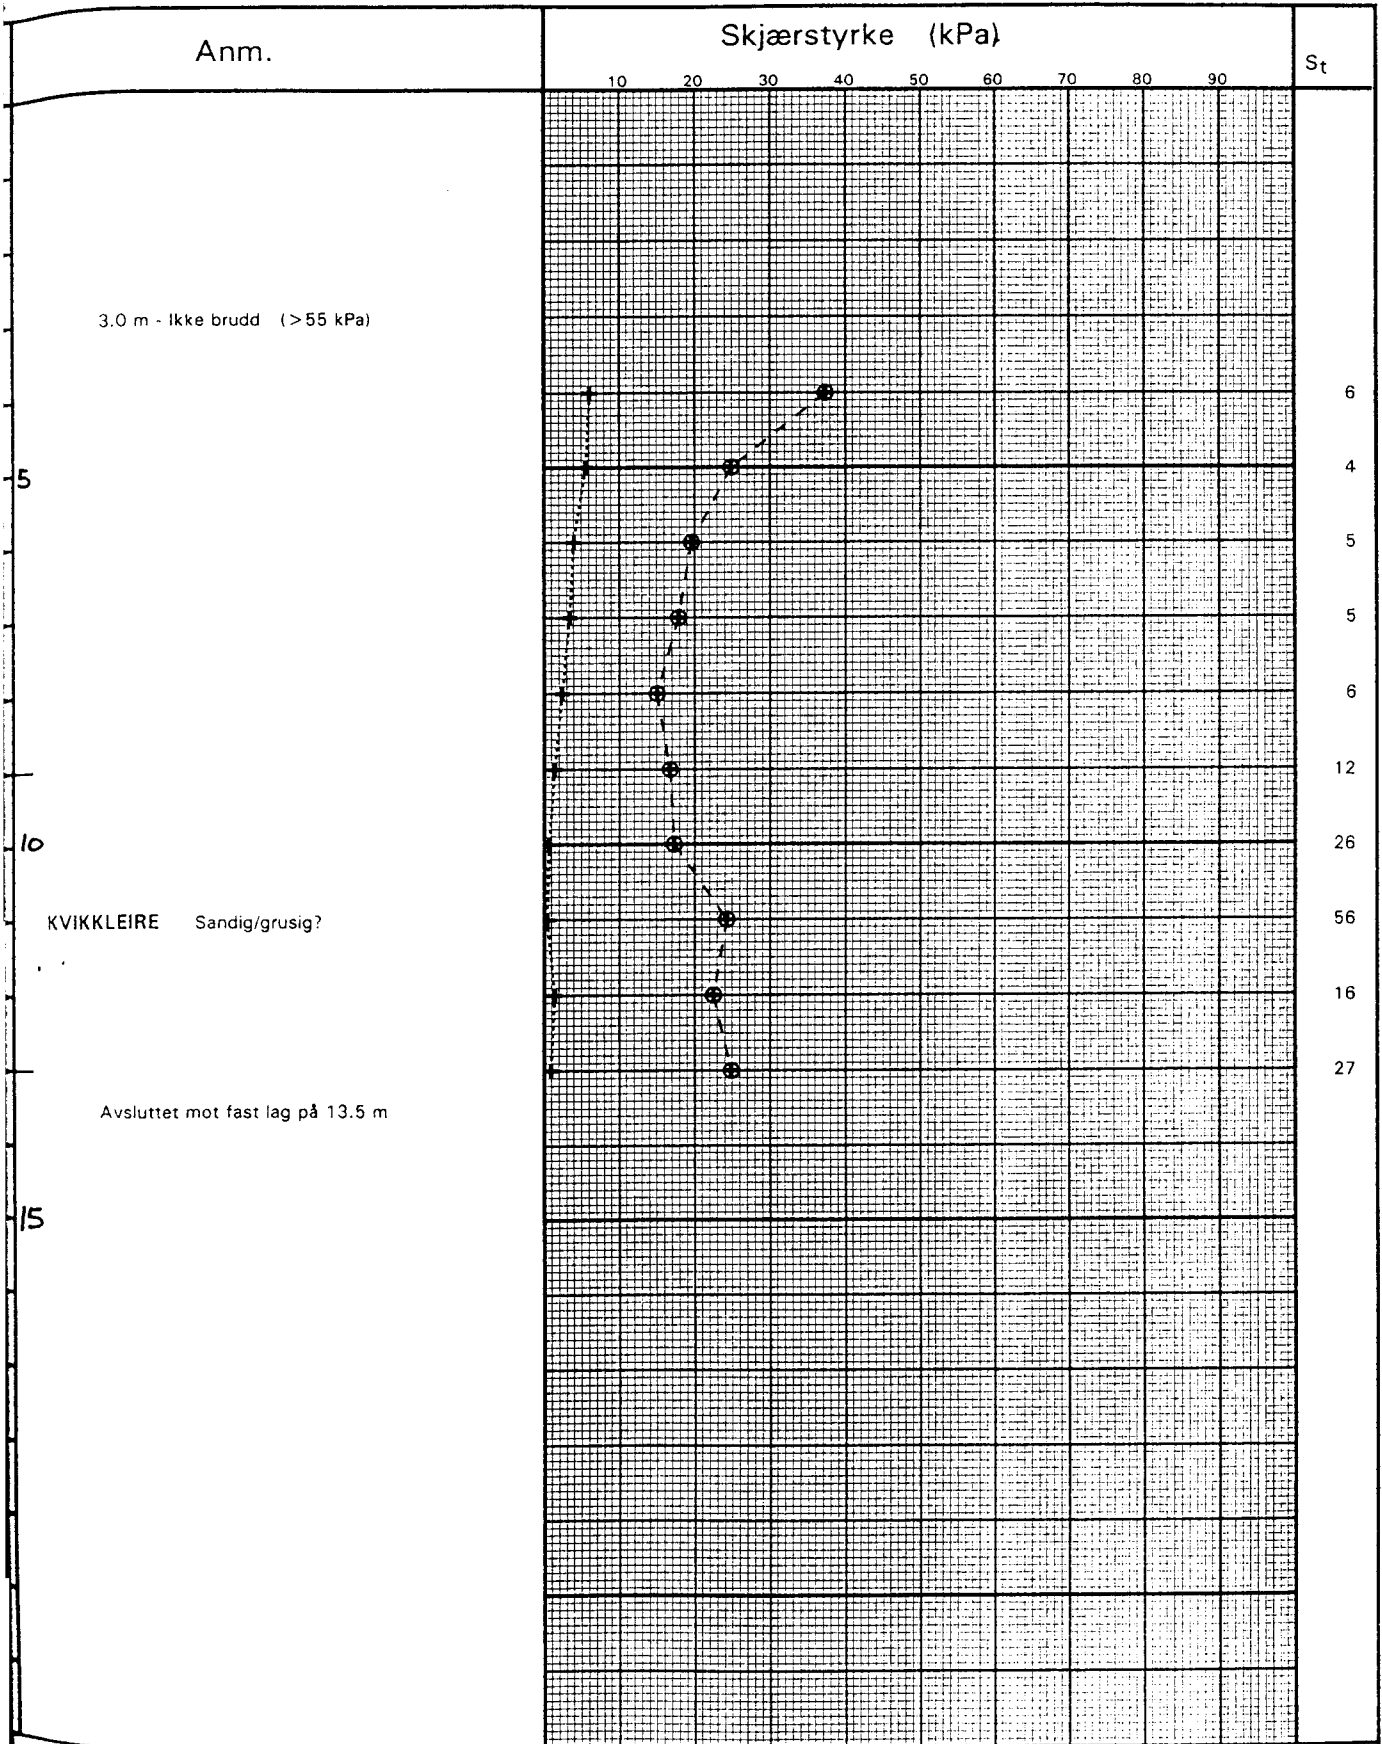

NGEBORFORSØK	Hull	X-koordinat		Y-koordinat
	Vb 14			
C EEG-HENRIKSEN ANLEGG AS ntorbygg Smedstaddammen.	Terrang	Grv.st.	Ving	
			65/130	
VK TERRAPLAN a.s.	Borplan	Felt.	Kontr.	
		15.10.98 FE		
	J.NR.	TEGN NR.		
	98088	98088-15		
	Tegn.Dato			
	22.10.98			