


100K

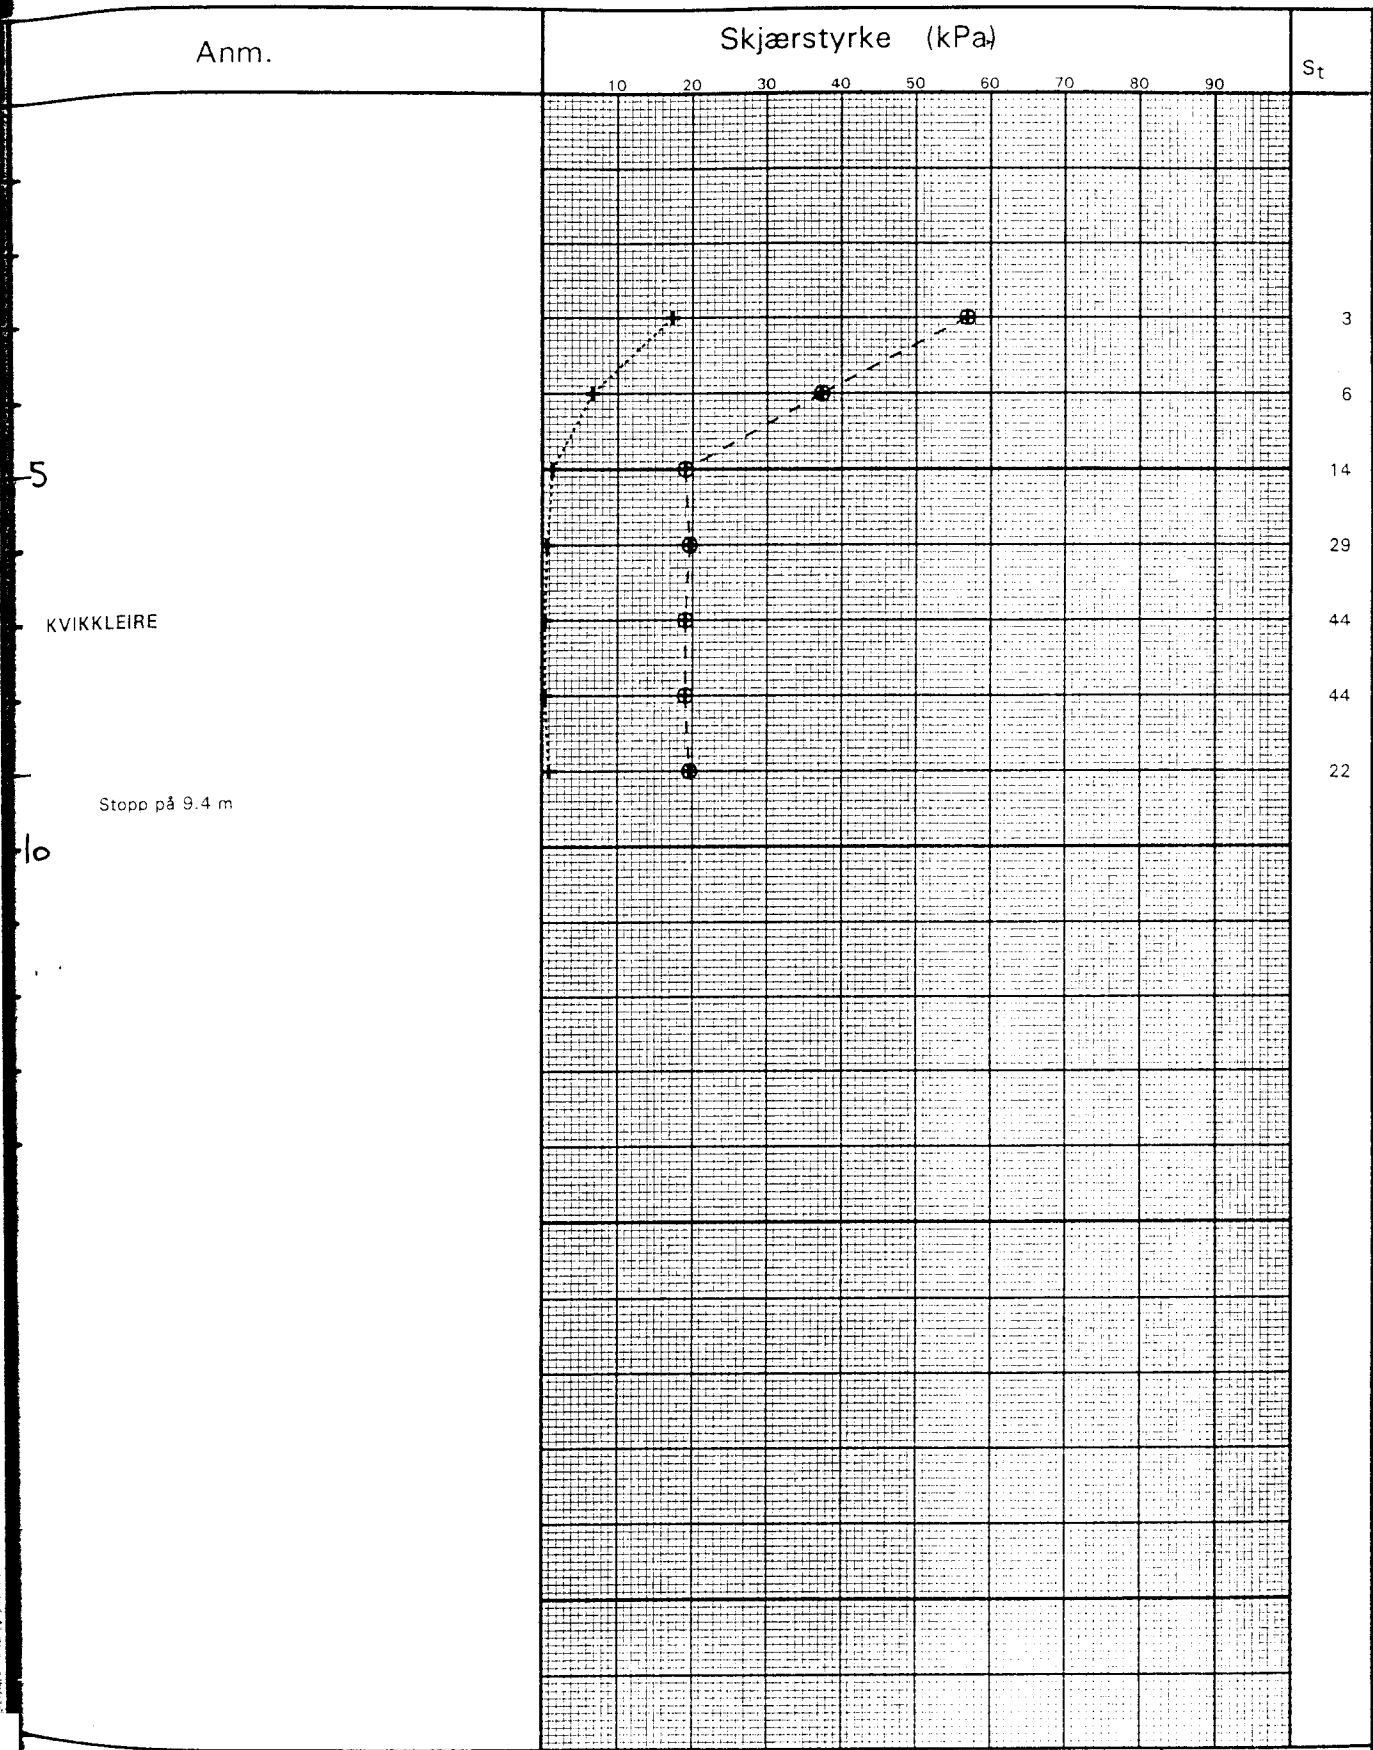

GEBORFORSØK	Hull	X-koord	Y-koord
	Vb 13		
EEG-HENRIKSEN ANLEGG AS torbygg Smedstaddammen.	Terrang	Grv.st.	Ving
	408K		65/130
VK TERRAPLAN a.s.	Borplan	Felt.	Kontr.
	NVC4	15.10.98 FE	
	J.NR.	TEGN NR.	
	98088	98088-14	
	Tegn.Dato		
	22.10.98		