


407K

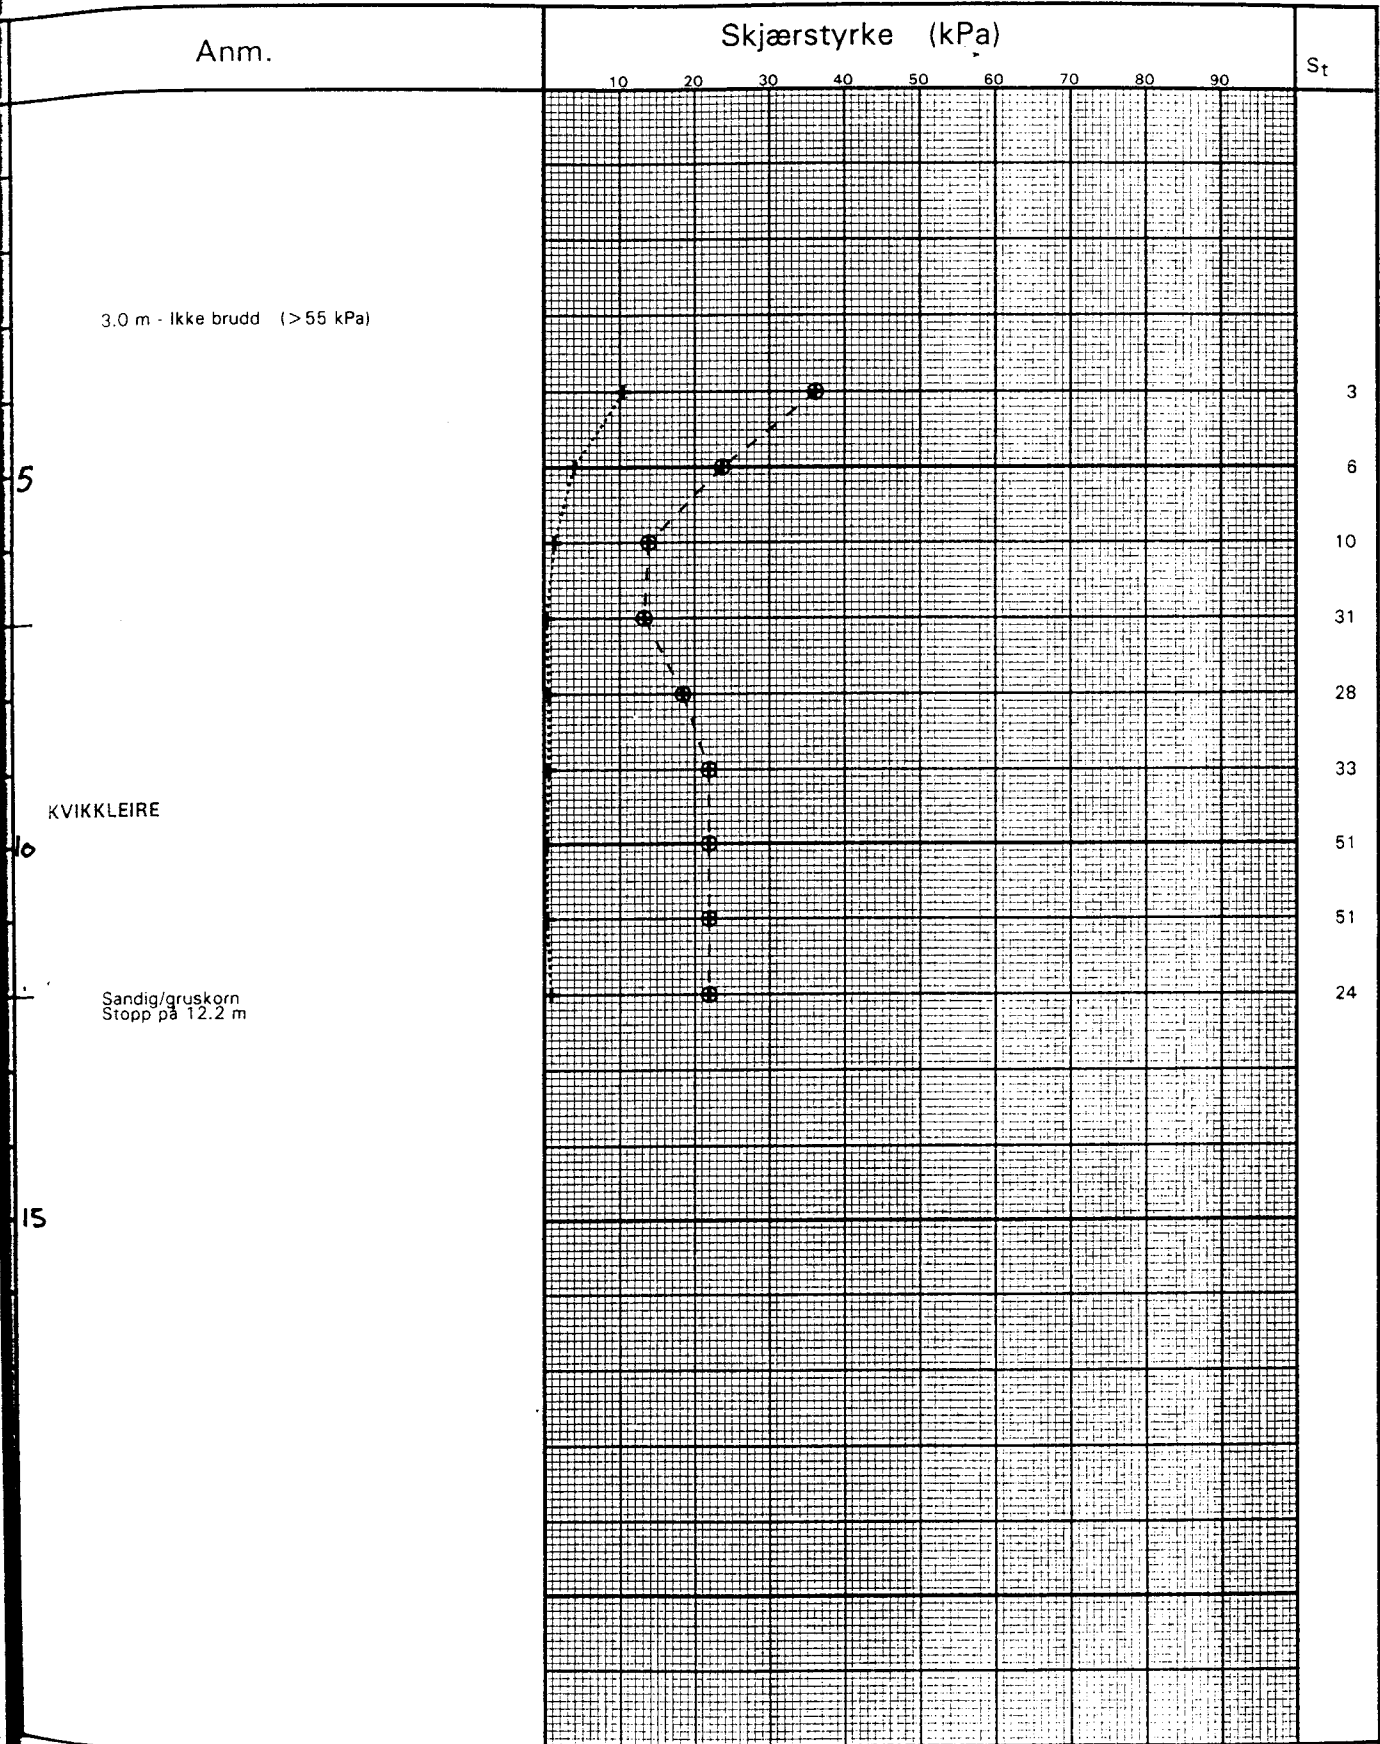

GEBORFORSØK	Hull	X-koordinat	Y-koordinat
	Vb 12		
C EEG-HENRIKSEN ANLEGG AS ntorbygg Smedstaddammen.	Terrang	Grv.st.	Ving
	407K		65/130
VK TERRAPLAN a.s.	Borplan	Felt.	Kontr.
		15.10.98 FE	
	J.NR.	TEGN NR.	
	98088	98088-13	
	Tegn.Dato		
	22.10.98		