


406k

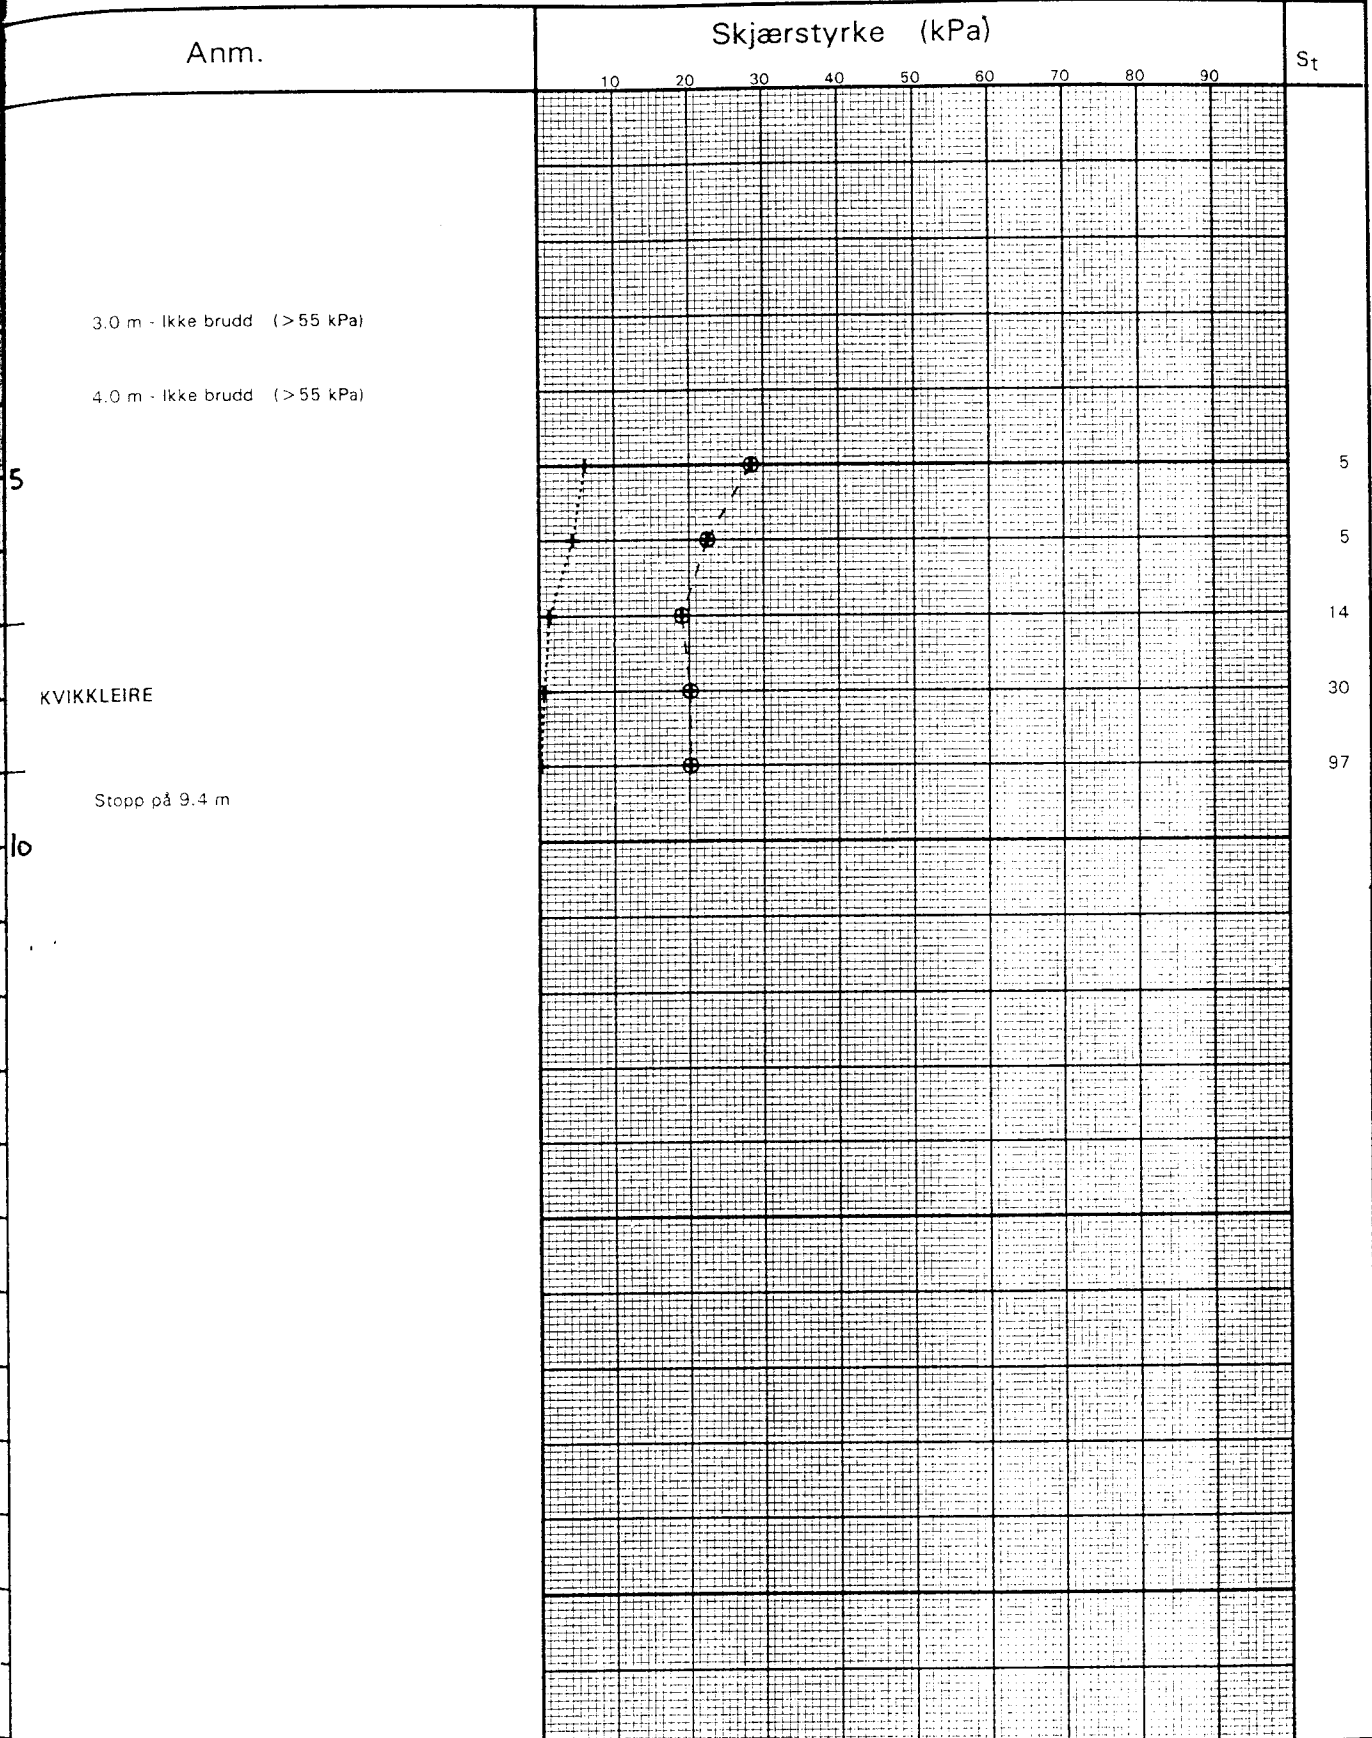

INGEBORFORSØK	Hull	Vb 11	X-koordinat	Y-koordinat
	Terreng	406k	Grv. st.	Ving
CC EEG-HENRIKSEN ANLEGG AS ontorbygg Smedstaddammen.	Borplan	NVC4	Felt.	Kontr.
	J.NR.	98088	15.10.98 FE	
NVK TERRAPLAN a.s.	Tegn.Dato	22.10.98	TEGN NR.	
			98088-12	