

H A N K E I, T D

49

Gruegaten 23




SO: D11




*Overført til arkiv  
SO*

SOD 1

# GRUEGATEN.

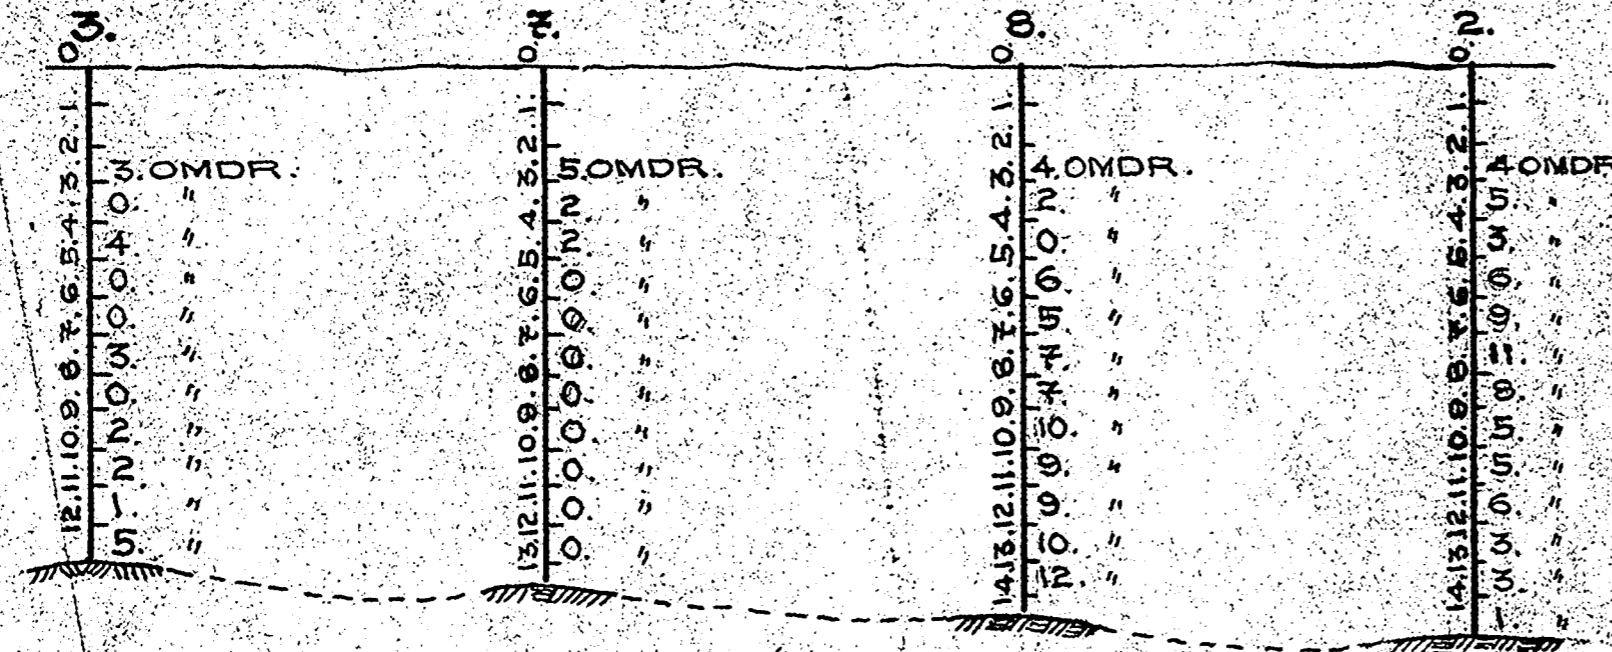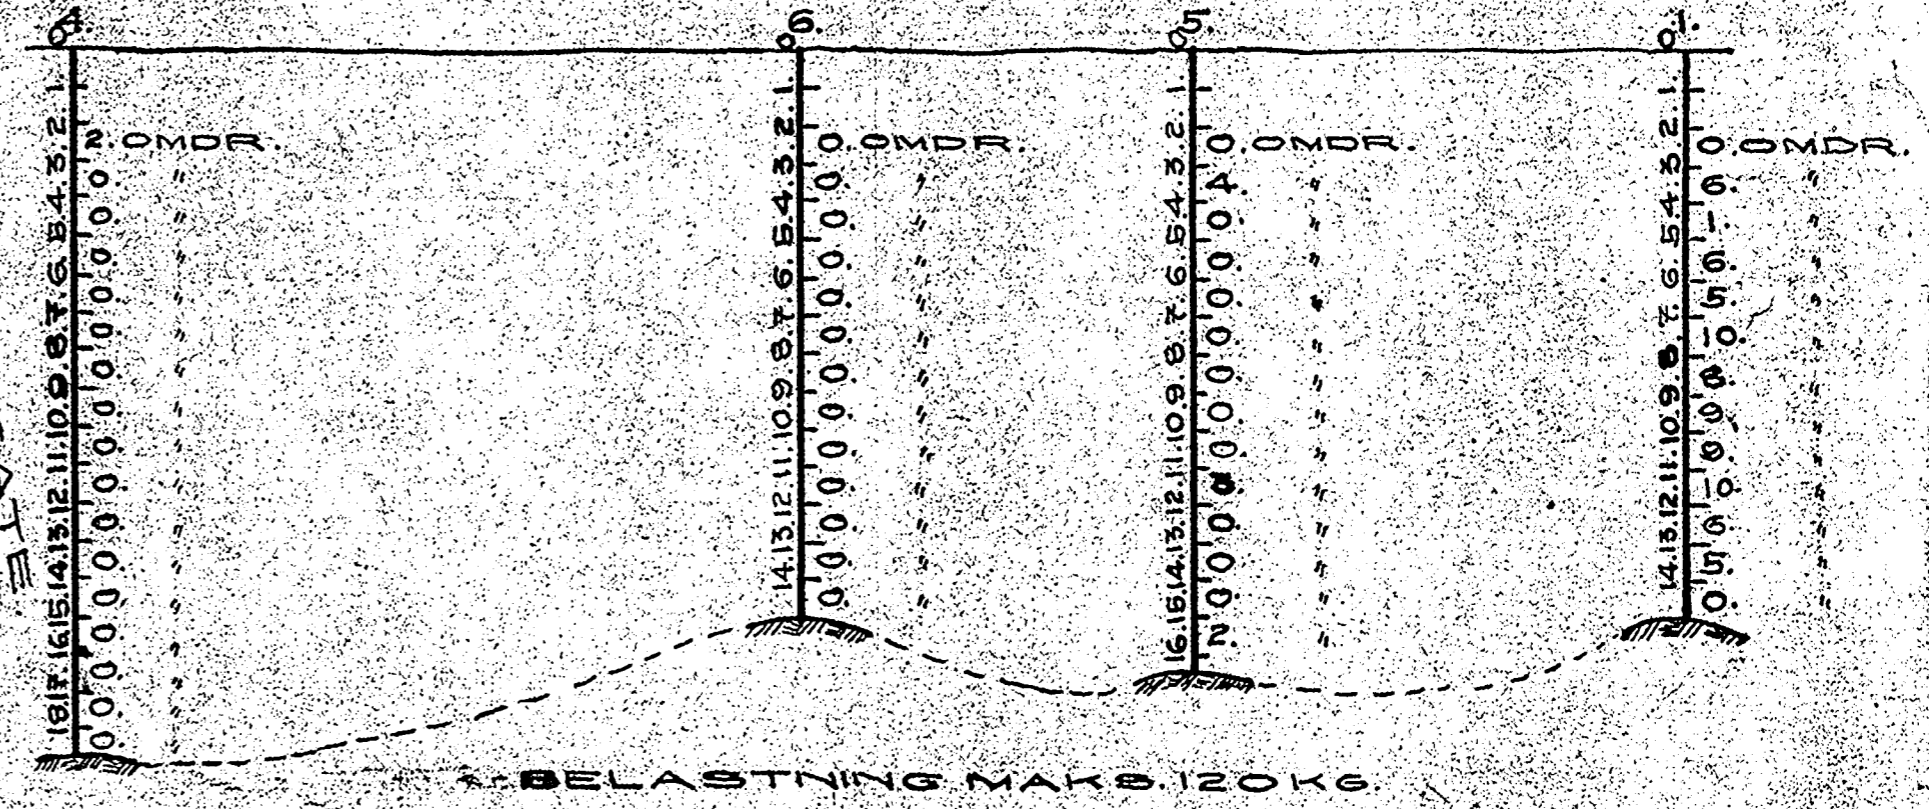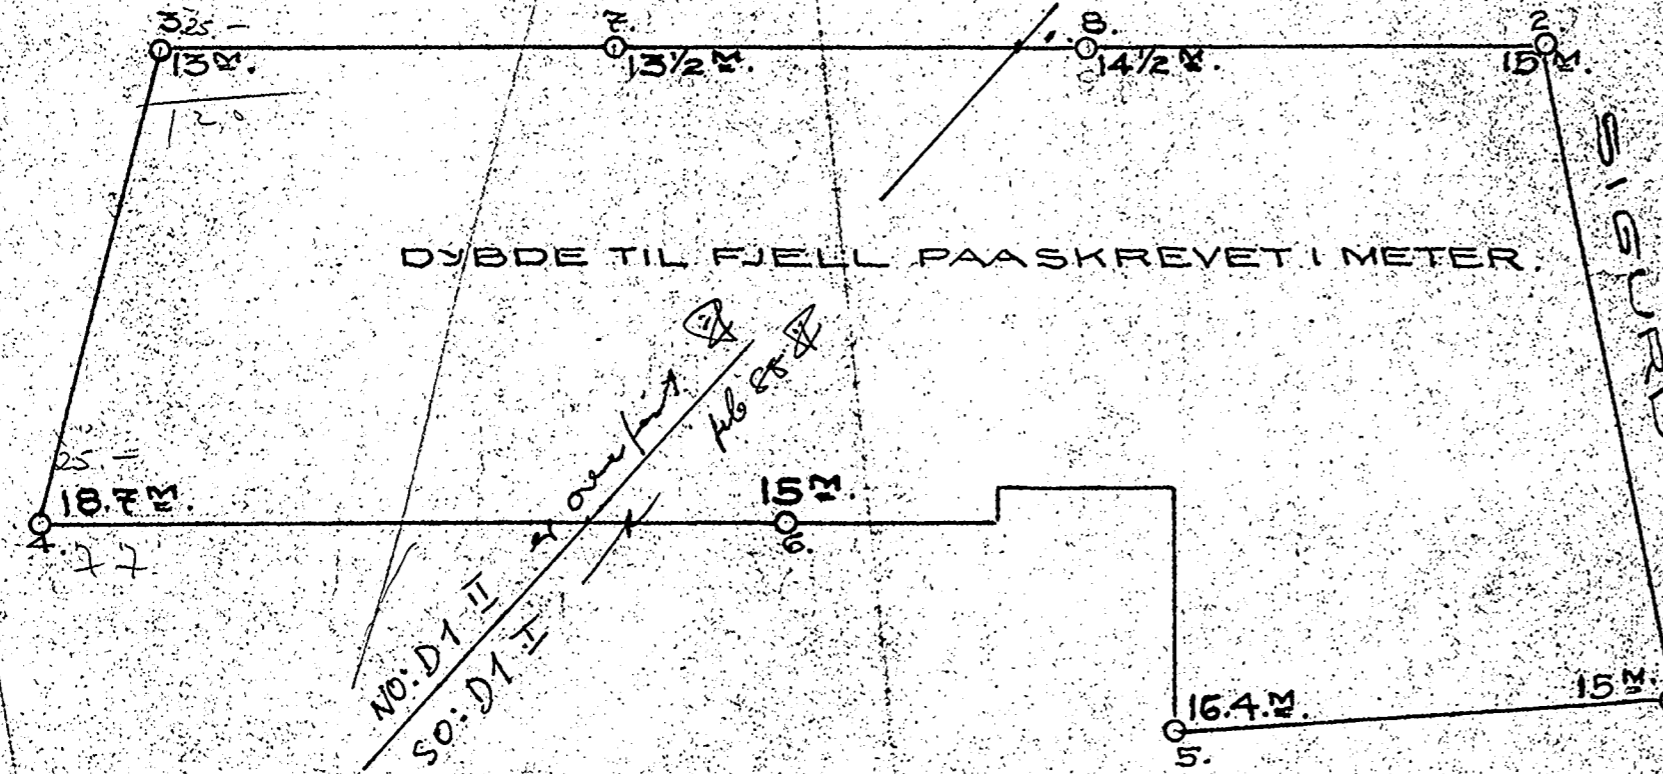

BORINGSPROFIL  
LANGS  
GRUEGATEN.  
BELASTNING 120KG. MAKS.

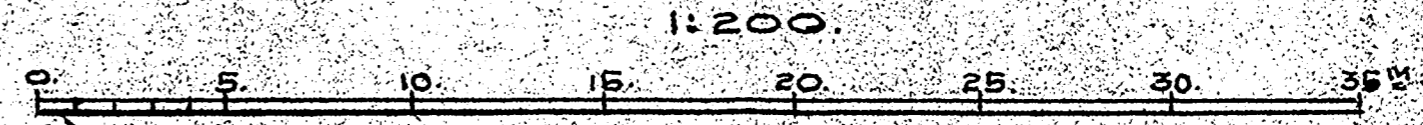

B. HAUKELID, INGENIÖR.  
M. N. T.  
JAC. NAKUS G. 28. 0310

Nr 49

GRUNNBORINGER  
PAA TOMT  
GRUEGATEN NR 23.

M 1:200.

MAI 1933.