

NO, C-5 I

avf. jan 89

GEOTEAM

3 3 113

NO. C5. I

Bentsebrugata (21)

Arendalsgate

juli 1971

Tilhører Undergrunnskartverket
Må ikke fjernes

A $\frac{70.3}{62.5}$ 7.8

B $\frac{70.7}{58.9}$ 11.8

1 $\frac{69.6}{60.1}$ 9.5

5 $\frac{70.4}{62.2}$ 8.2

D $\frac{68.2}{63.0}$ 5.2

6 $\frac{70.0}{63.2}$ 6.8


2 $\frac{70.0}{59.3}$ 10.7

C $\frac{68.0}{66.1}$ 1.9

3 $\frac{70.5}{61.0}$ 9.5

7 $\frac{68.0}{66.1}$ 1.9

4 $\frac{69.6}{60.6}$ 9.0

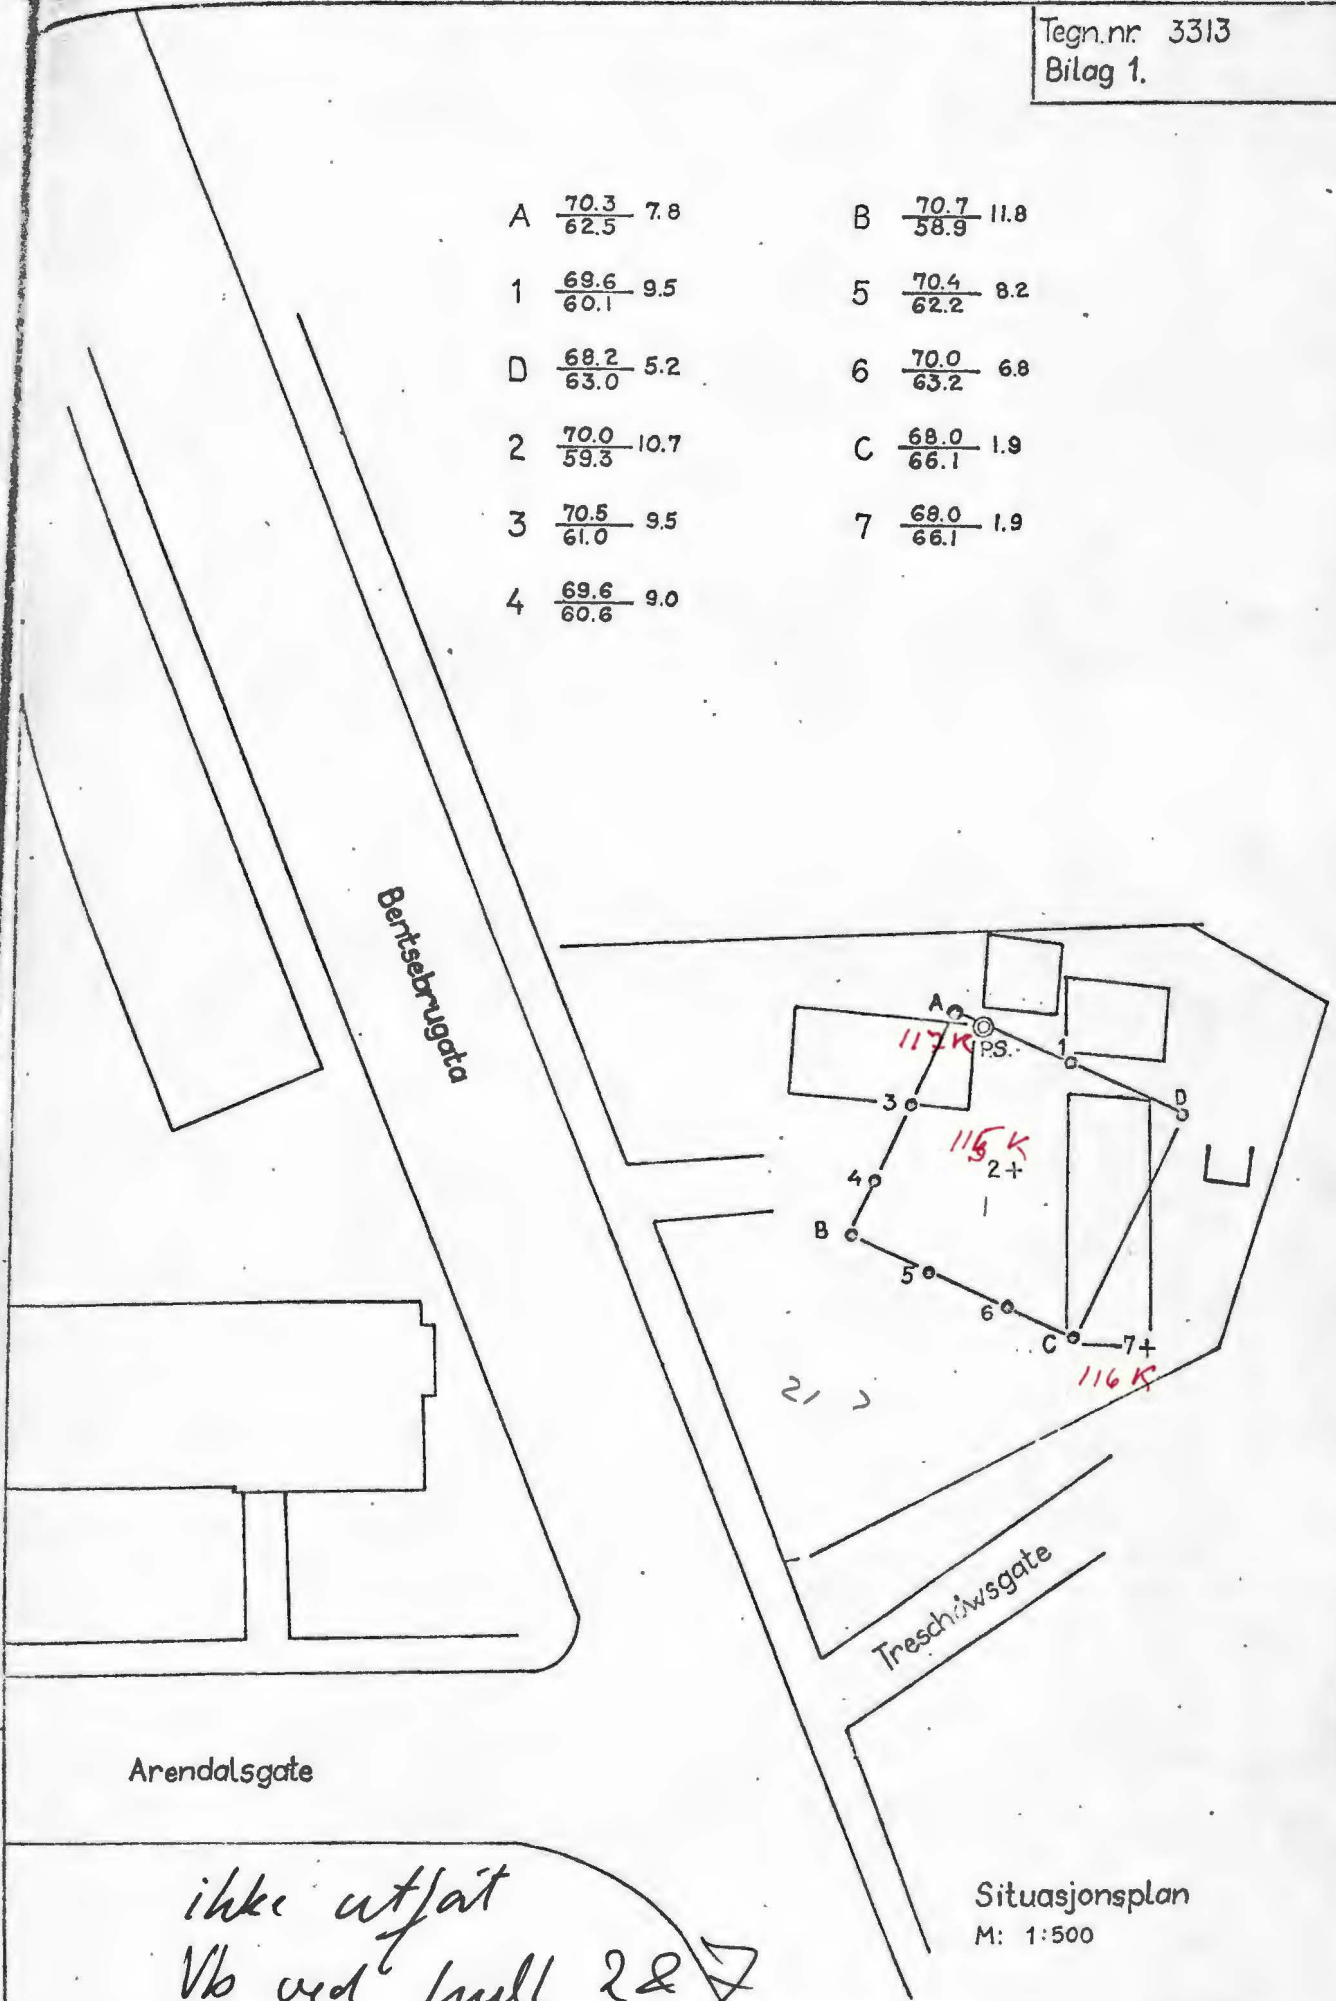


Arendalsgate

*ikke utført
Vb ved hull 2 & 7*

Situasjonsplan
M: 1:500

BORPROFIL

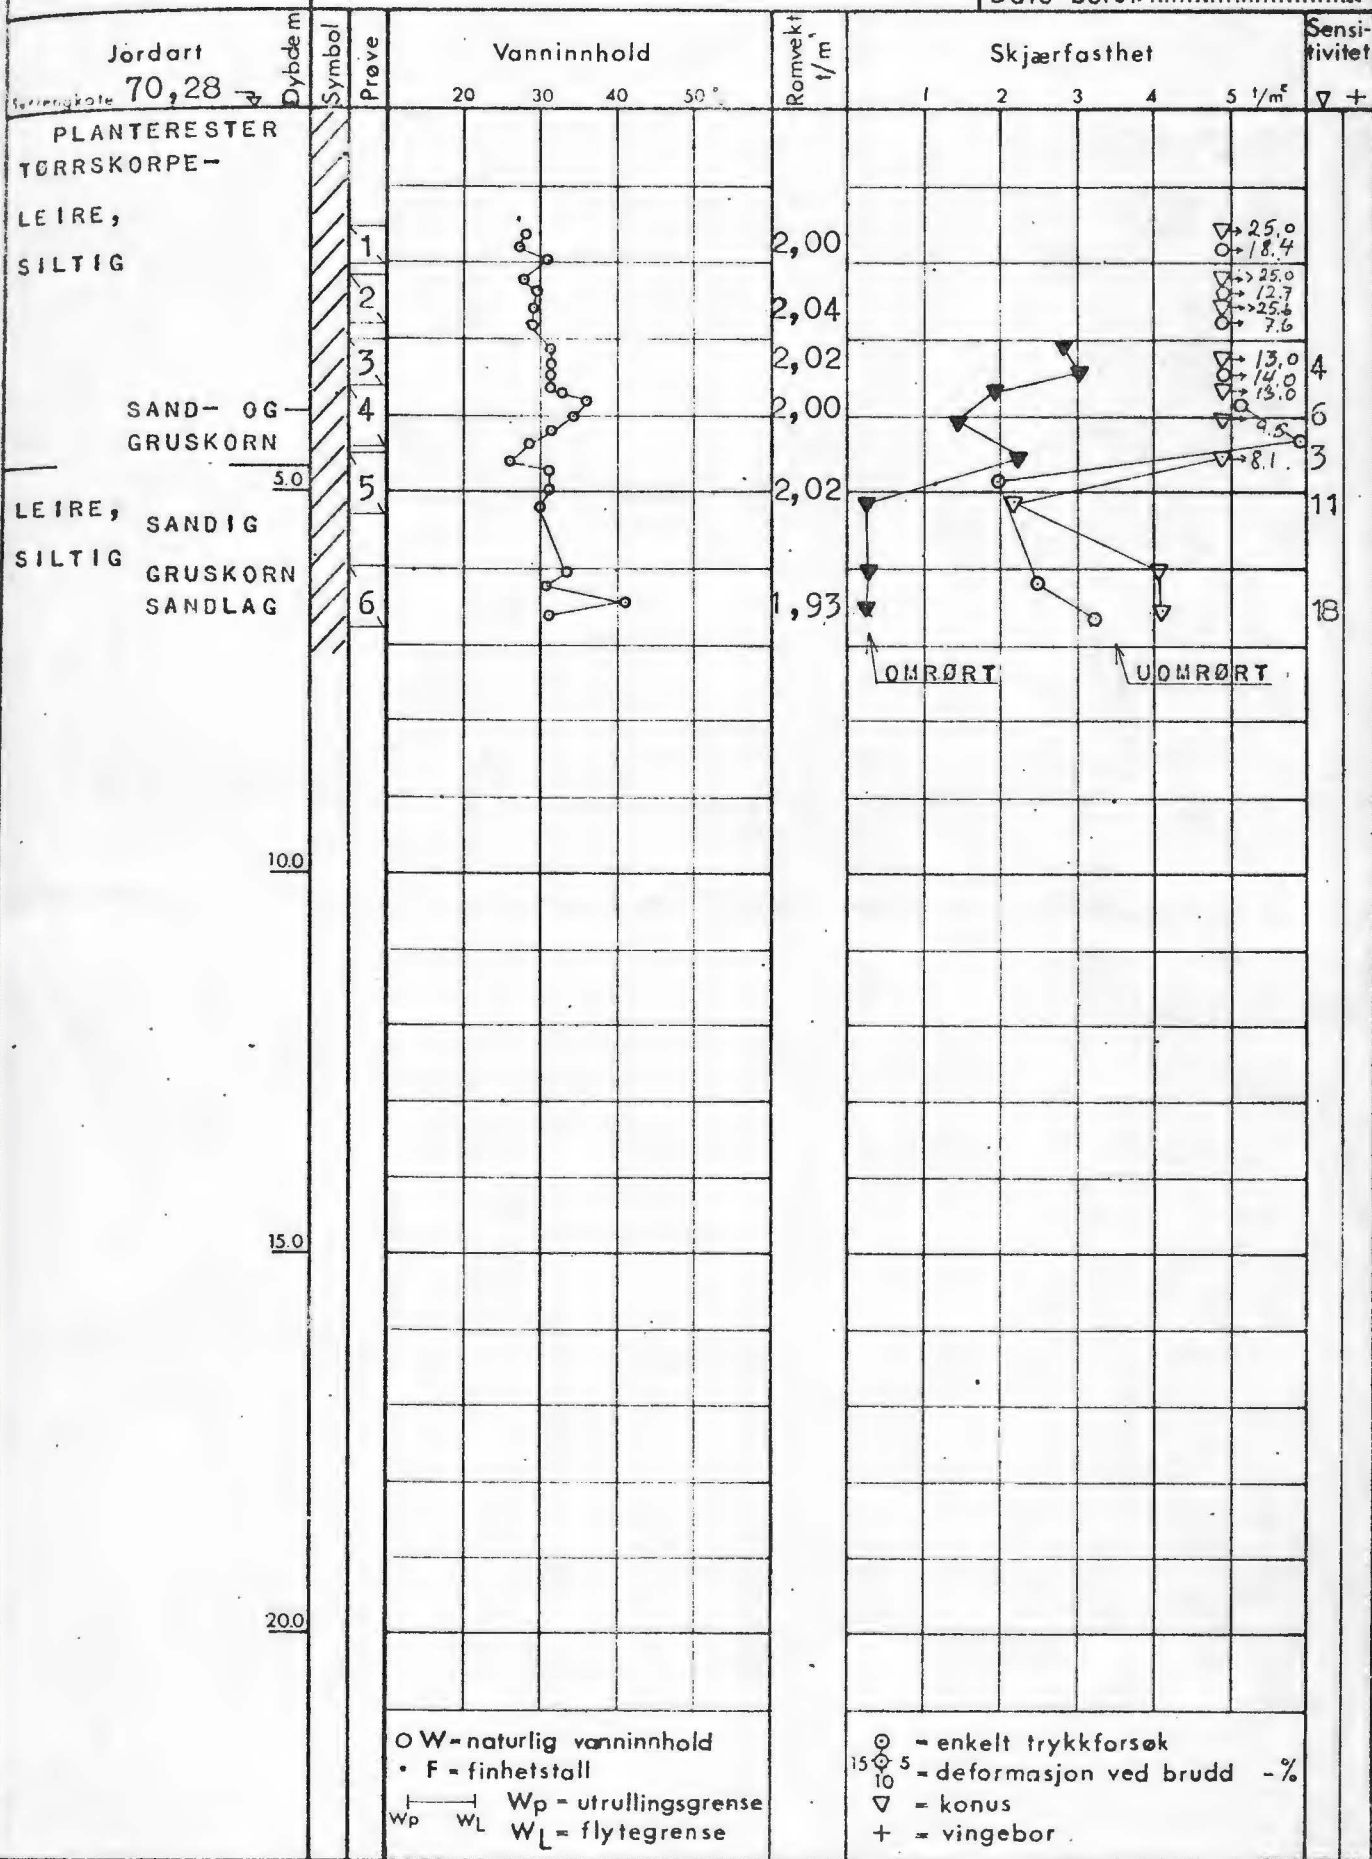

Ø - ødometer P - permeabilitetsforsøk K - kornfordeling T - triaksialforsøk

Symboler:

