


R-3024  
NO E10

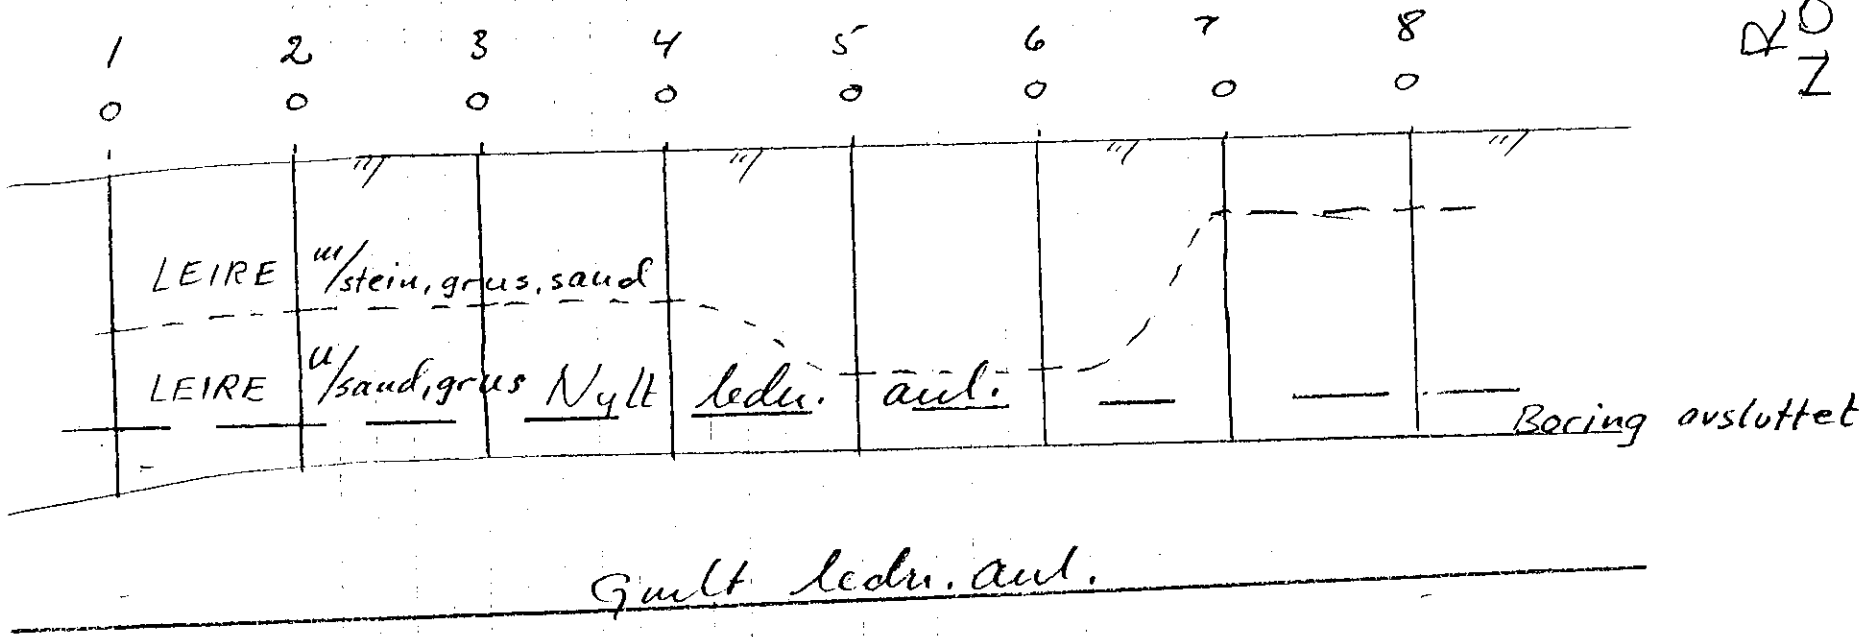

M 1:100

301U

R-3024

NO E10

KAPELLVEIEN 158B

Ledu. anl.